





installing, maintaining and repairing said ~~poles~~ lines, wires and equipment; provided, however, that the grantor reserve s the right to use and enjoy the land over which said easement and right of way is granted, for any purpose and in any manner which does not interfere with or impair the right of the grantee to use the said easement and right of way.

IN WITNESS WHEREOF the said parties of the first part have hereunto executed the within instrument the day and year first above written.

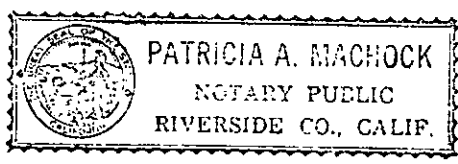


*Robert F. Irving*  
ROBERT F. IRVING  
*Elizabeth E. Irving*  
ELIZABETH E. IRVING

STATE OF CALIFORNIA, } ss.  
County of Riverside

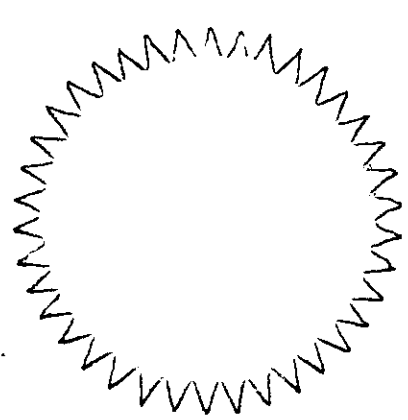

ON March 18, 19 65, before me, the undersigned, a Notary Public in and for said State, personally appeared Robert F. Irving and Elizabeth E. Irving

to be the persons whose names are subscribed to the within Instrument, and acknowledged to me that they executed the same. WITNESS my hand and official seal!

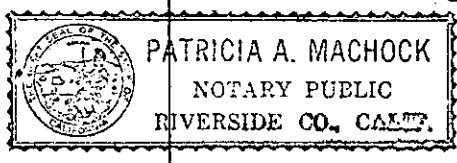

*Patricia A. Machock*  
Patricia A. Machock  
NAME (TYPED OR PRINTED)  
Notary Public in and for said State.  
My commission expires December 18, 1968

ACKNOWLEDGMENT—GENERAL—WOLCOTTS FORM 233, REV. 8-62 81412

to the City of Riverside, a municipal corporation, is hereby accepted for and on behalf of said City pursuant to Resolution of the City Council thereof recorded on 12-3-58 in Bk. 2374 O.R. pg. 339 et Seq. Riverside County Records, and the Grantee hereby consents to recordation of this instrument through the undersigned.



Dated 3-19-65 *J. H. Hawley*  
Property Management Officer

Return Deed to: Office of City Clerk  
Riverside, California

CL 304-419 (11/63)

LOT #5 OF BLOCK "F"  
OF ARLINGTON HEIGHTS

LOT #3 OF BLOCK "F"  
OF ARLINGTON HEIGHTS

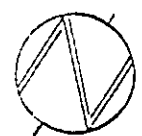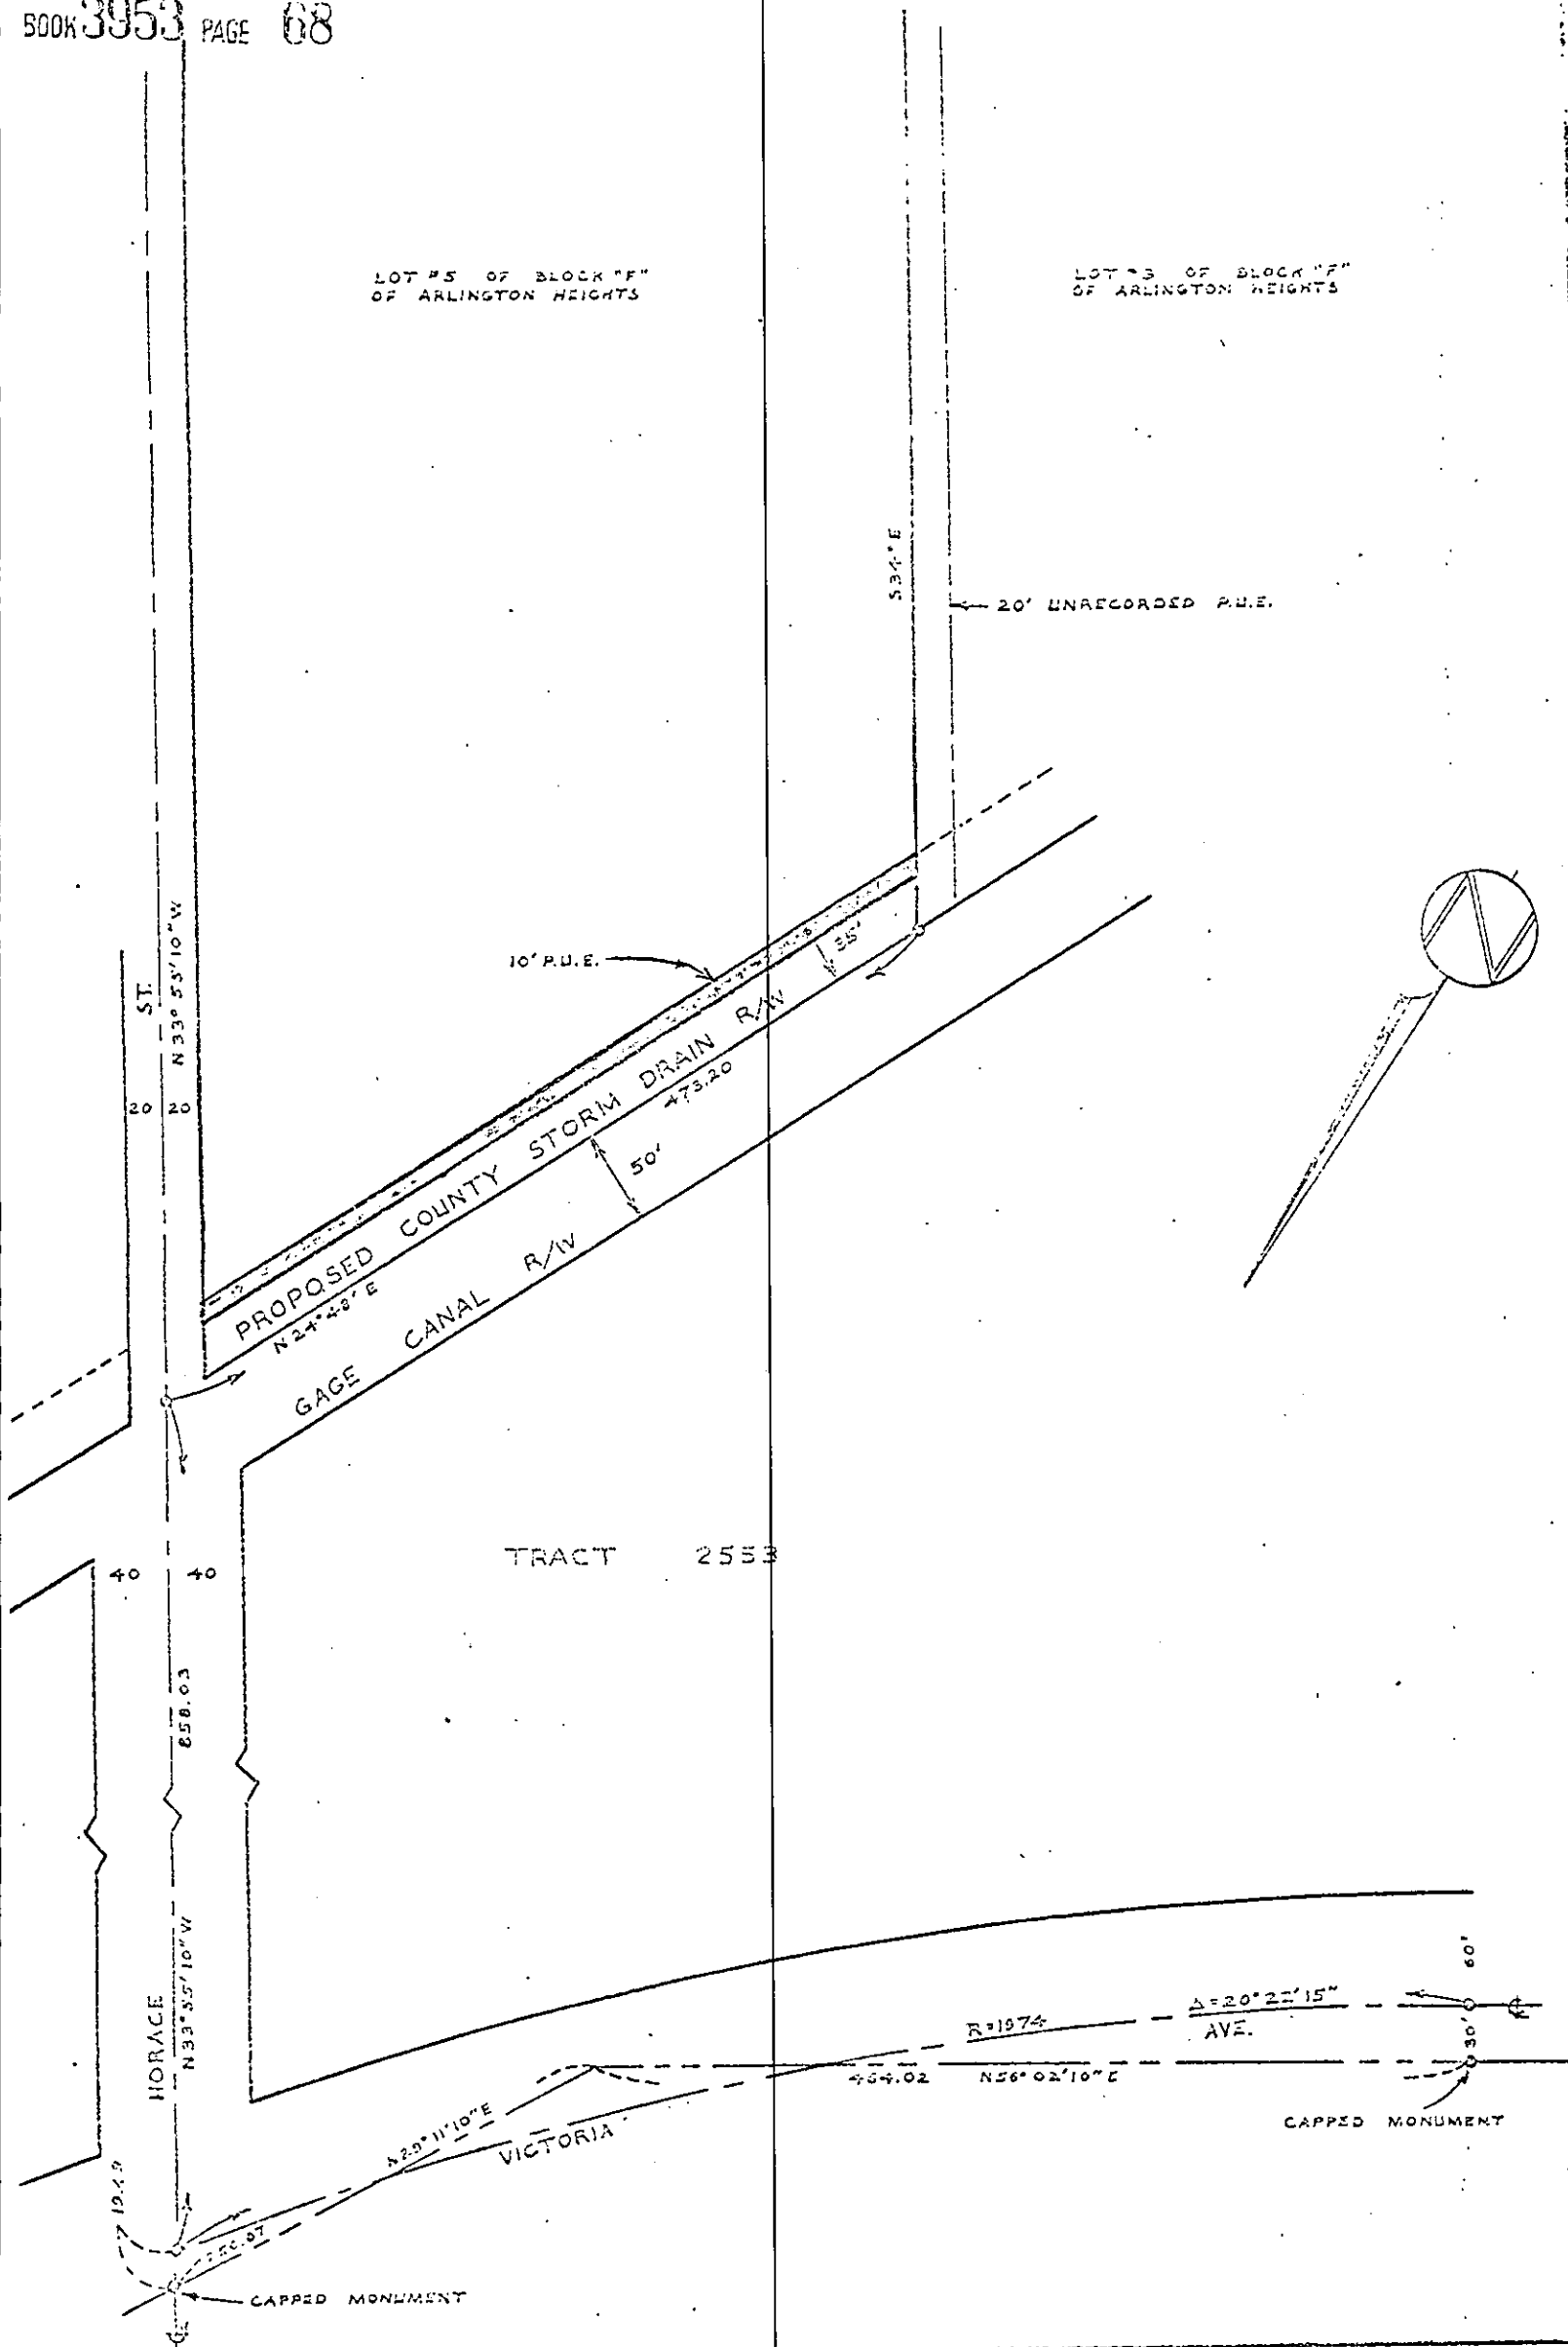

SCALE 1" = 100'  
ATC 2-3-65

DRAWN WEH  
APPROVED *CRB*

CITY OF RIVERSIDE  
DEPARTMENT OF PUBLIC UTILITIES

LT.  
DEPT.

DRAWING NO.  
PI-374-5

5378

BOOK 3953 PAGE 69

32020

PHOTOSTATED  
/ COMPARED  
By *[Signature]*  
Computer

RECEIVED FOR RECORD

MAR 19 1965

*29* Min. Past *12* o'clock  
At Request of *[Signature]*

*Gravice*

Recorded in Official Records

BOOK 3953 PAGE 69

Et. Sec., Records of Riverside County, California

*W. H. [Signature]*

FEES *[Signature]* recorded

INDEXED  
Book & Page *[Signature]*