

#10

73947

San Buren Blvd.

APPROVED AS TO FORM

M. Neal Linger
DEPUTY CITY ATTORNEY

GRANT DEED

5455

JAMES N. MANSFIELD and CHARLOTTE L. MANSFIELD husband and wife

~~(Grantors)~~ - Grantors)

FOR A VALUABLE CONSIDERATION, receipt of which is hereby acknowledged, do ___ hereby grant to the CITY OF RIVERSIDE, a municipal corporation, the real property in the City of Riverside, County of Riverside, State of California, described as follows: --

The southwesterly 15 feet of the southeasterly 82 feet of the northwesterly 345.56 feet of Lot 5, Block 30 of the lands of the RIVERSIDE LAND AND IRRIGATING COMPANY as shown by map on file in Book 1, page 70 of Maps, Records of San Bernardino County, California.

APPROVED AS TO DESCRIPTION
J. F. MARTINEK
Director of Public Works

By *[Signature]*
Assistant City Engineer
by 7/20-2-11-65

RECORDED JUN. 25. 1965

BOOK _____ PAGE _____


OFFICIAL RECORDS, RIV. CO.

INSTRUMENT NO. 73947

Dated June 23 1965

Witness: *Thomas D. Kennelly*
June 23, 1965 11:00AM

James N. Mansfield
JAMES N. MANSFIELD
Charlotte L. Mansfield
CHARLOTTE L. MANSFIELD

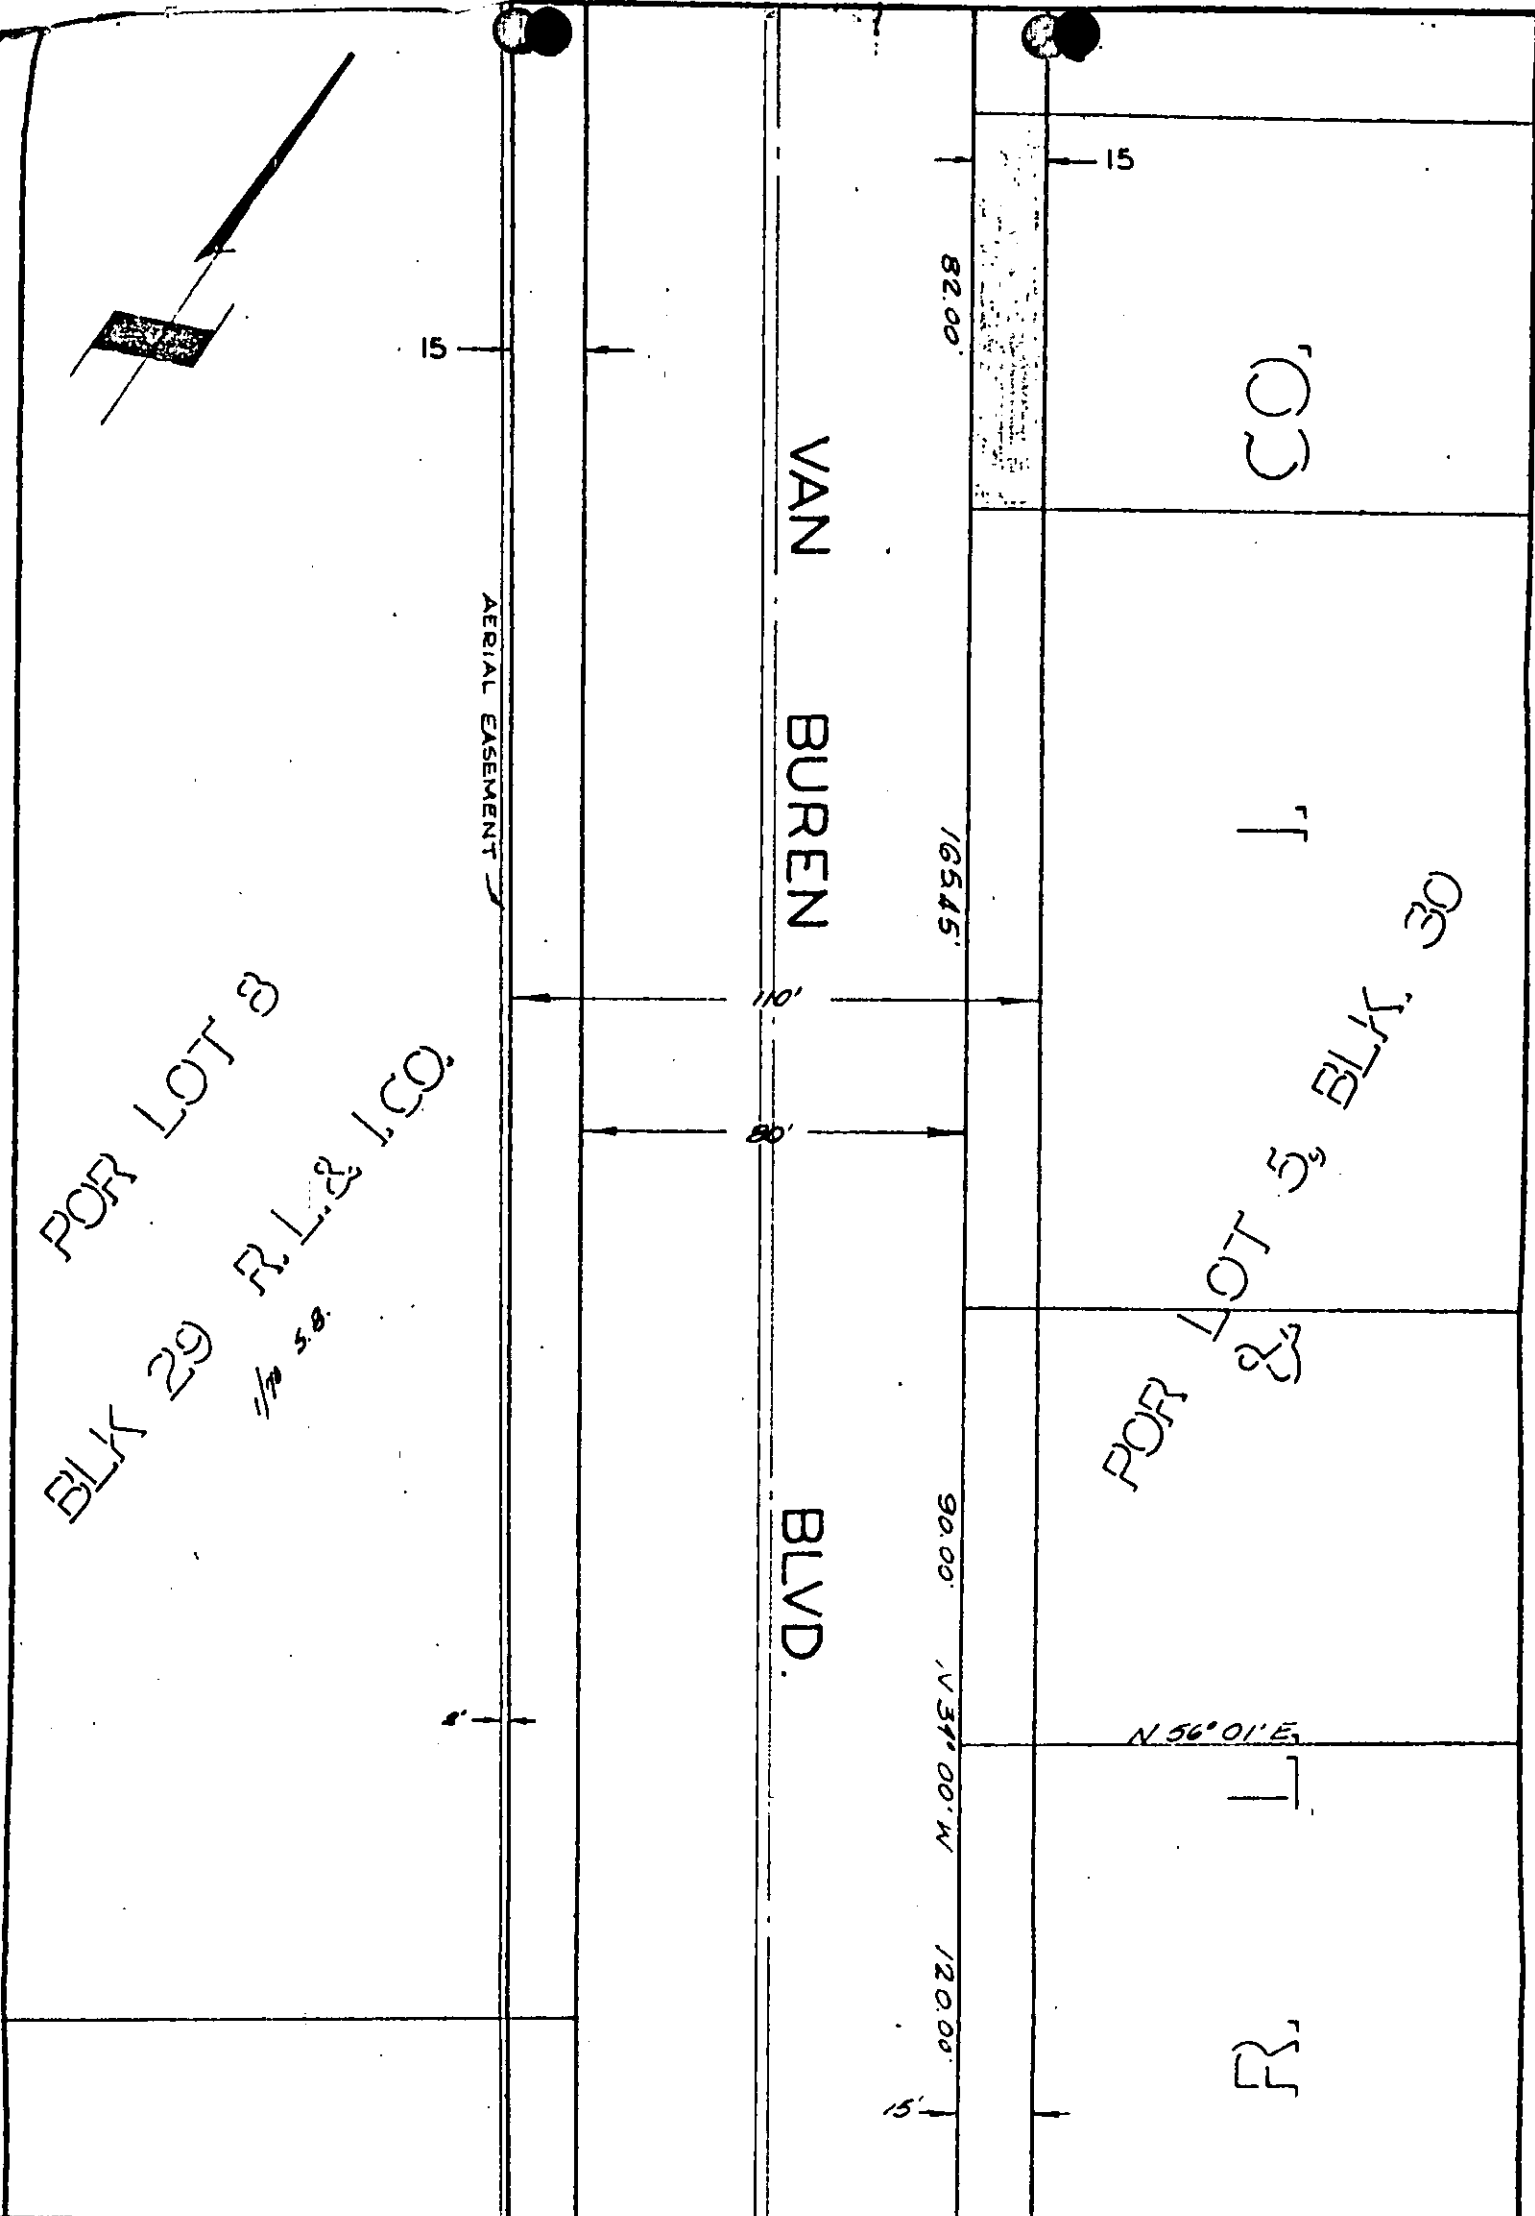

CITY OF RIVERSIDE, CALIFORNIA

PLAT OF PARCEL(S) DESCRIBED
IN THE ATTACHED DOCUMENT

This plat is solely an aid in locating the parcel(s) described in the
attached document. It is not a part of the written description therein.

SCALE: 1" = 40'

DRAWN L118.165 BY RGM

SUBJECT Van Buren Blvd.

5455

73947

RECEIVED FOR RECORD

JUN 25 1965

18 Min. Post 16 - checked

Request of
G. White

Recorded in Official Records
of Riverside County, California

W. H. DeLoach

FEES \$ 1.00

Microfilm recording from ...
page no longer assigned. Identify by document
number and year of filing.

INDEXED

W

5455