

GRANT DEED

APPROVED AS TO FORM

M. W. Seal

DEPUTY CITY ATTORNEY

5677

MARY VAN ZALINGEN

(Grantor - ~~Grantors~~)

FOR A VALUABLE CONSIDERATION, receipt of which is hereby acknowledged, do es hereby grant to the CITY OF RIVERSIDE, a municipal corporation, the real property in the City of Riverside, County of Riverside, State of California, described as follows: --

The south 14.00 feet of the east 25.00 feet of Lot 79 of the south 14.00 feet of the west 31.00 feet of Lot 78 of Palm Heights, as said lots are shown on map of Palm Heights, on file in Book 11 of Maps, at page 31 thereof, Records of Riverside County, California.

DESCRIPTION APPROVAL
by *E. M. ...* 11/1/65 by *717P*
Surveyor

784 sq ft

Dated Jan 5 1966

Mary K. Zaluzgen
MARY VAN ZALINGEN

Witnessed By
Robert H. Mills

Mary Van Zaluzgen

RECORDED Jan 12, 1966


4142

CL 304-418 (4/64)

CENTRAL AVE.
PALM TO MAGNOLIA

SHEET 3 OF 4

4149

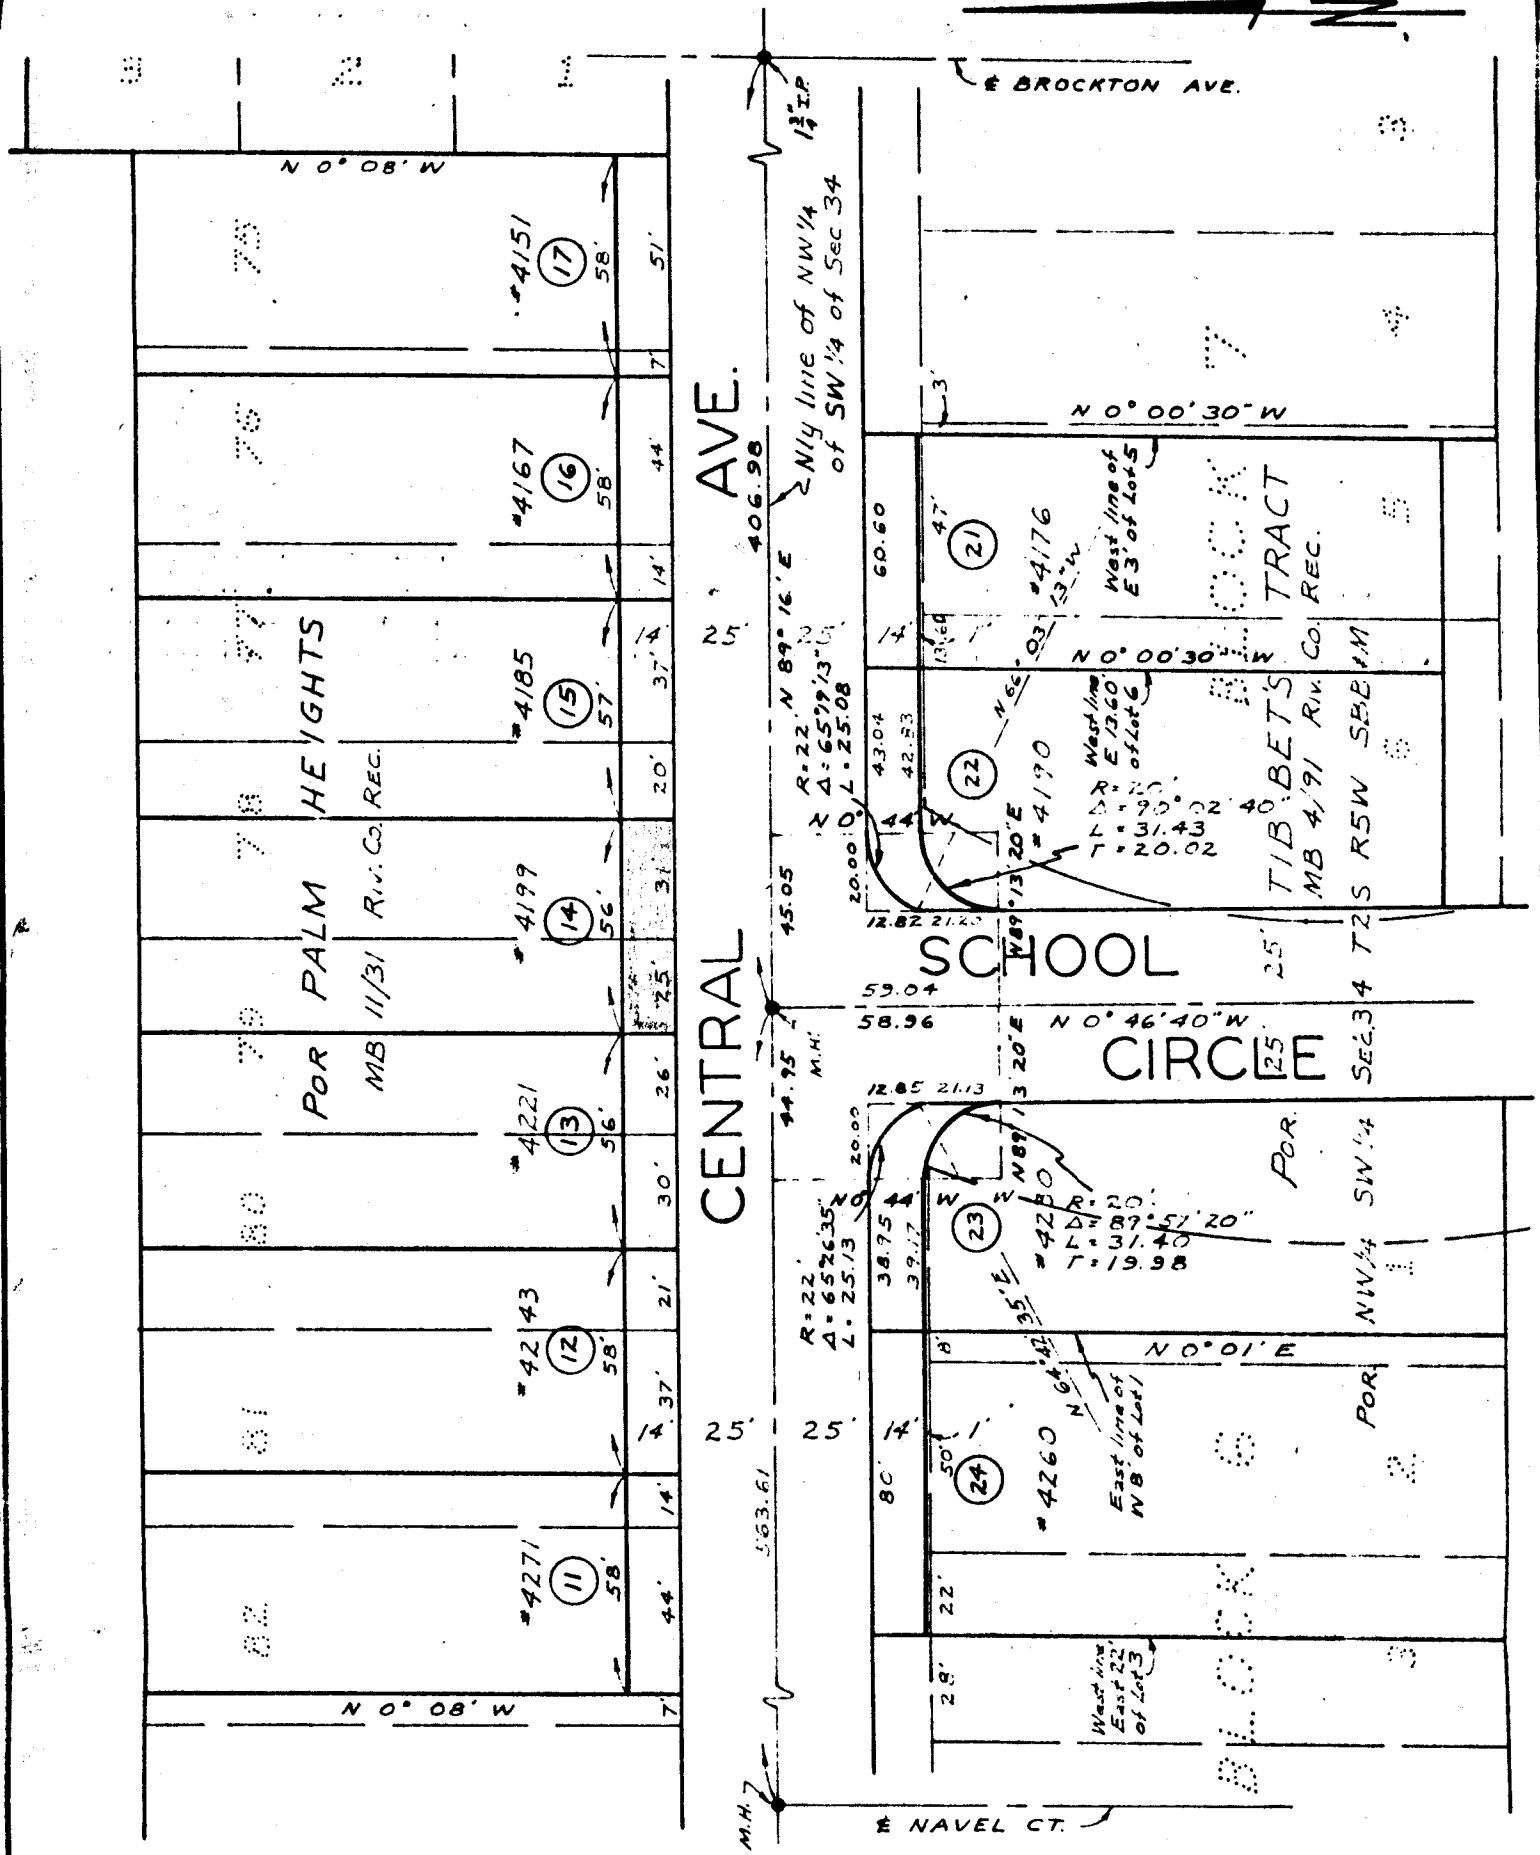

CITY OF RIVERSIDE, CALIFORNIA

PLAT OF PARCEL(S) DESCRIBED
IN THE ATTACHED DOCUMENT

WO. 65-80

FILE 620.222

This plat is solely an aid in locating the parcel(s) described in the
attached document. It is not a part of the written description therein.

SHEET

3
5677
OF 4 SHEETS

SCALE: 1" = 50'

DRAWN 7/14/65 BY RFT

SUBJECT CENTRAL AVE. PALM TO MAGNOLIA

4149

RECEIVED FOR RECORD

JAN 12 1966

Miss Pack 10 10/28/65 Am

At Request of
City of Laredo
Recorded in Official Records
of Riverside County, California

W.H. DeLoach

Recorder
FEES \$ 1.00

INDEXED

Microfilm recording from 4-1-65. Book and
page no letter assigned. Identify by document
number and year of filing.

Riverside County

5677