

11030

City Clerk City Hall
Riverside, California

RECEIVED FOR RECORD

JAN 31 1966

3:55 Min. Past 2 o'Clock P. M.
At Request of
City Clerk

Recorded in Official Records
of Riverside County, California

W. H. Dabugh
Recorder
INDEXED
5715

RESOLUTION NO. 10448

A RESOLUTION OF THE CITY COUNCIL OF THE CITY OF RIVERSIDE, CALIFORNIA, MAKING ITS ORDER VACATING A STORM DRAIN EASEMENT OVER A PORTION OF MONTEREY MANOR SUBDIVISION.

WHEREAS it appears that the City of Riverside has a storm drain easement over a portion of Monterey Manor Subdivision; and

WHEREAS it appears that said easement is no longer necessary for present or prospective public use;

NOW, THEREFORE, IT IS ORDERED by the City Council of the City of Riverside, California, that said storm drain easement be and the same is hereby vacated, said easement being situated in the City of Riverside, County of Riverside, State of California, and described as follows:

An easement for drainage purposes over that certain easement shown as 10 foot P. U. E. and Drainage Easement across Lots 23 through 31 inclusive of Monterey Manor Subdivision, as shown by map on file in Book 27, pages 2 and 3 of Maps, Records of Riverside County, California.

IT IS FURTHER ORDERED that the City Clerk of said City of Riverside shall cause a certified copy of this resolution and order, attested by the City Clerk under the seal of said City, to be recorded in the office of the County Recorder of Riverside County, California.

ADOPTED by the City Council and signed by the Mayor and attested by the City Clerk this 25th day of January, 1966.

Attest:



Ben Lewis
Mayor of the City of Riverside

Virginia Stroecken
City Clerk of the City of Riverside

Microfilm recording from 4-1-65. Book and page no longer assigned. Identify by document number and year of filing.

5/11/66
D.C.K.

#5715

1
2
3
4
5
6
7
8
9
10
11
12
13
14
15
16
17
18
19
20
21
22
23
24
25
26
27
28
29
30
31
32

I, Virginia J. Strohecker, City Clerk of the City of Riverside, California, hereby certify that the foregoing resolution was duly and regularly introduced and adopted by the City Council of said City at its meeting held on the 25th day of January, 1966, by the following vote, to-wit:

Ayes: Councilmen Backstrand, Sotelo, Bergin, Munson, Renck and Betz.

Noes: None.

Absent: Councilman Coil.

IN WITNESS WHEREOF I have hereunto set my hand and affixed the official seal of the City of Riverside, California, this 25th day of January, 1966.


Virginia J. Strohecker

City Clerk of the City of Riverside



FOR MONTEREY MANOR

MB 27 pgs 2 & 3 RIVCO

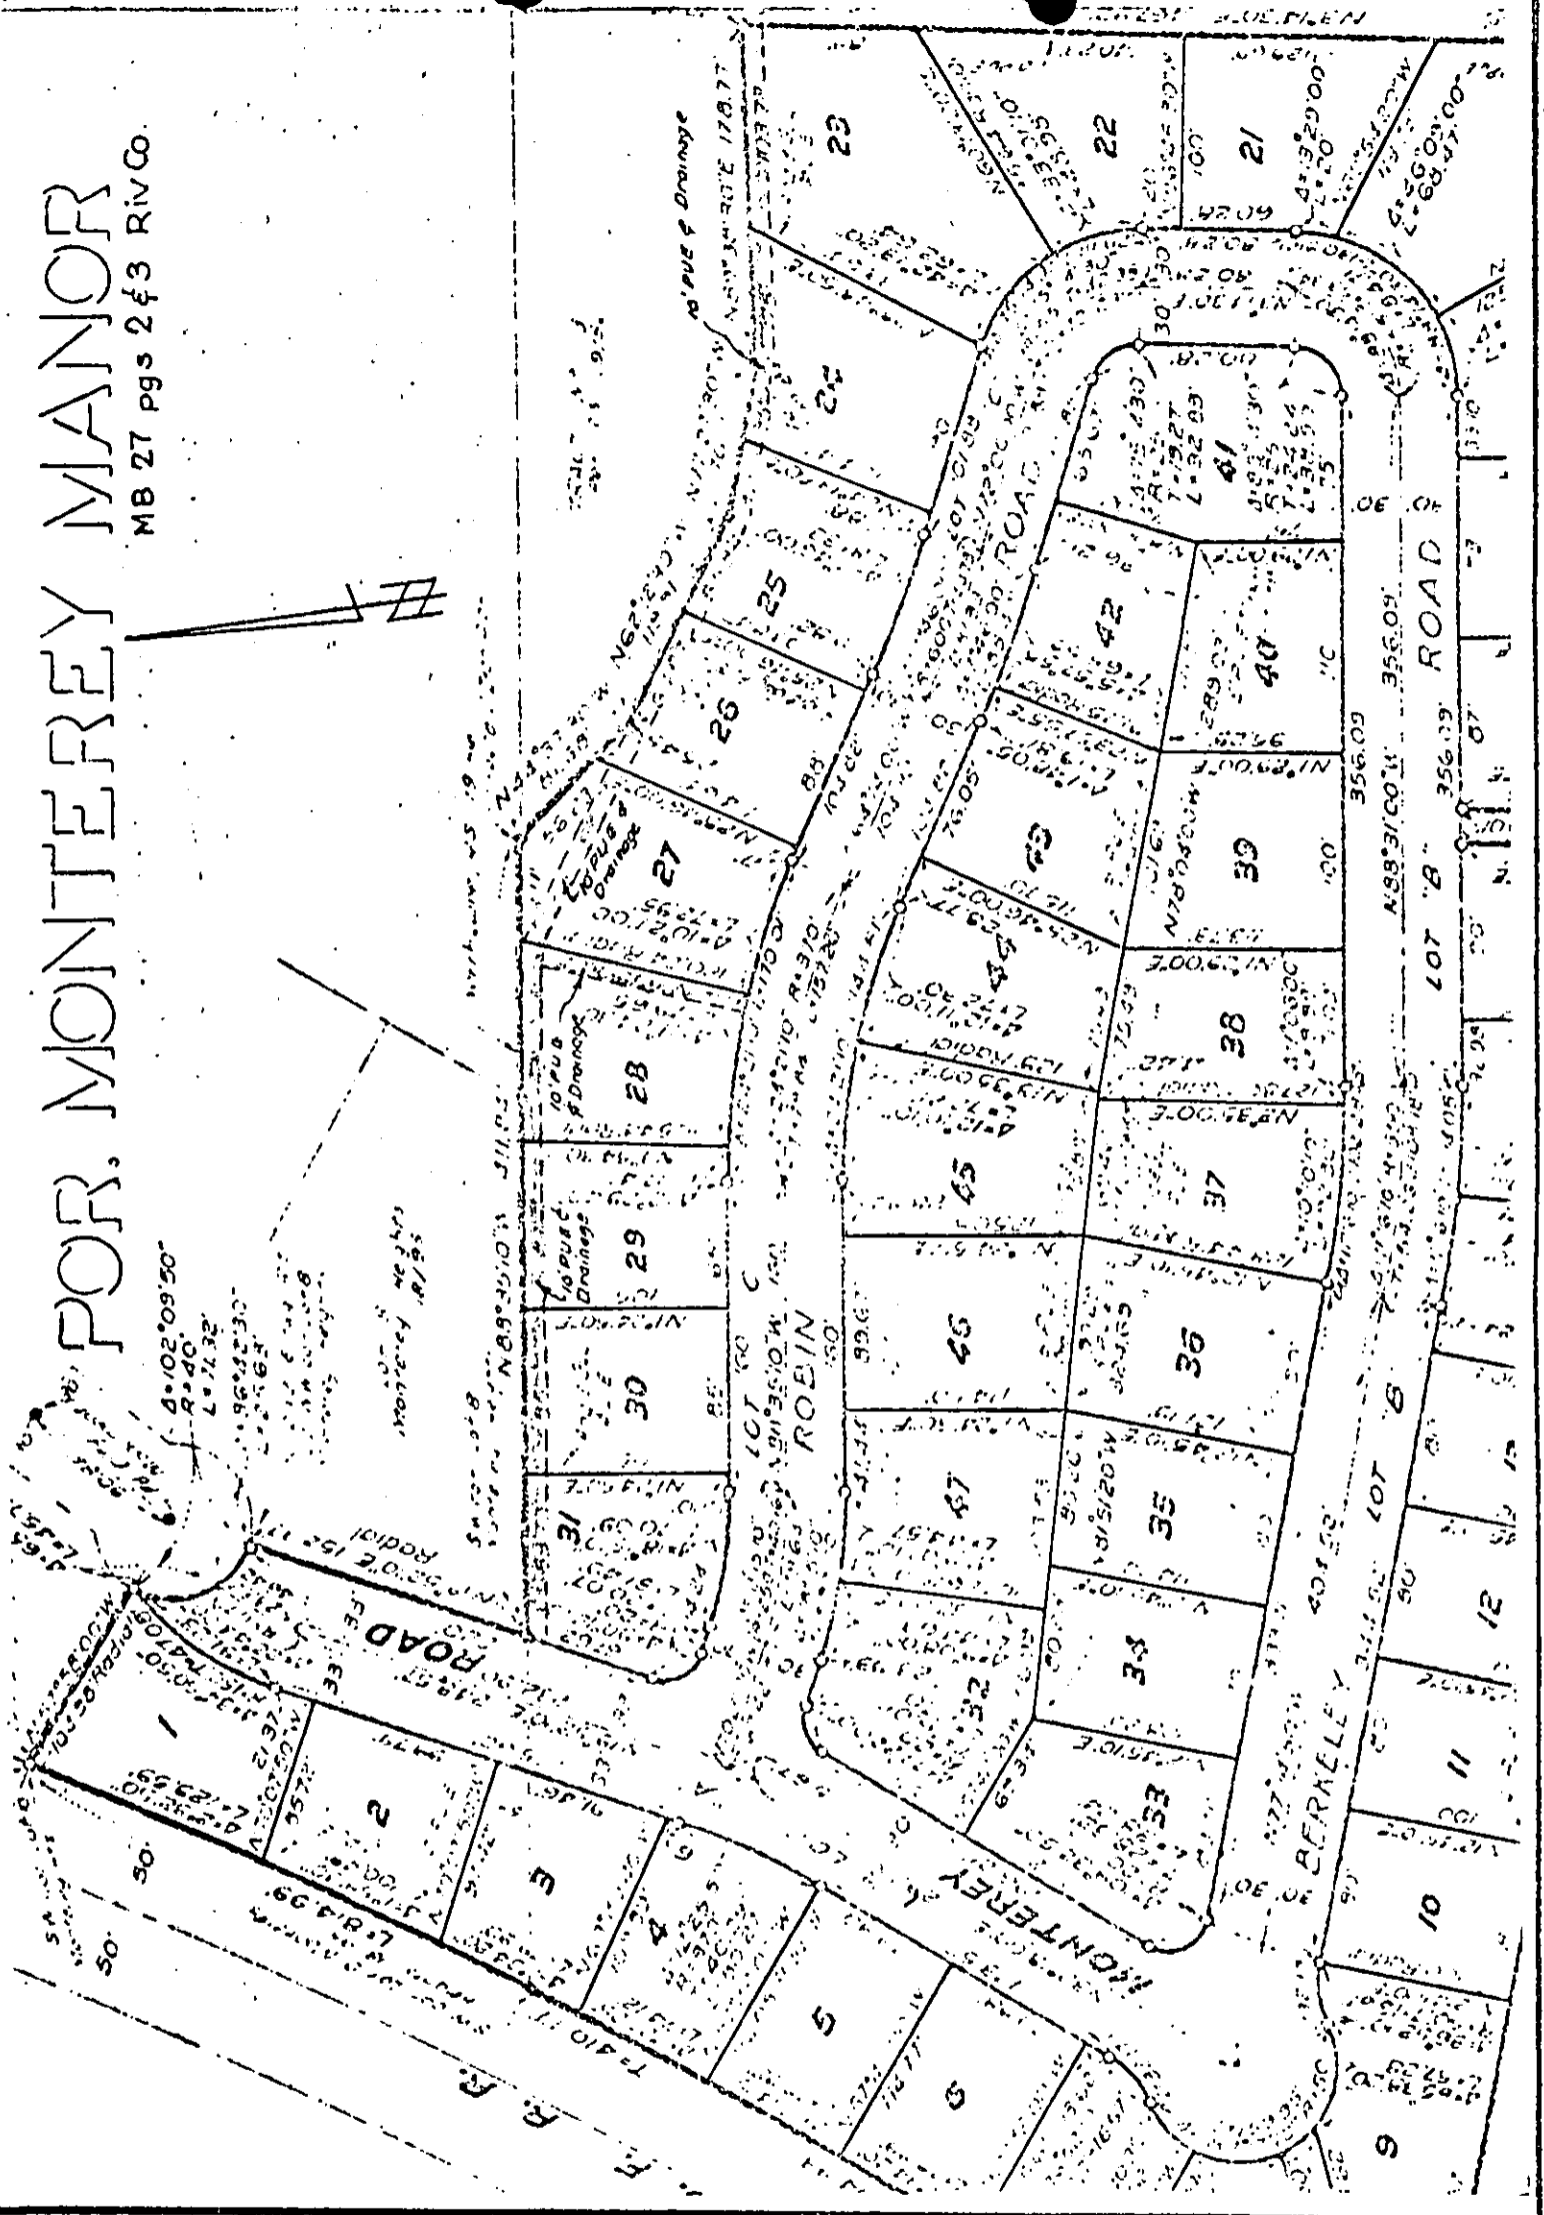

CITY OF RIVERSIDE, CALIFORNIA

PLAT OF PARCEL(S) DESCRIBED IN THE ATTACHED DOCUMENT

This plat is solely an aid in locating the parcel(s) described in the attached document. It is not a part of the written description therein.

SCALE: 1" = 100'

DRAWN 1/10/66 BY HLP

SUBJECT Vacation of Drainage Easement

#5715