

31763

5788

GRANT DEED

APPROVED AS TO FORM

M. Neal Hines
DEPUTY CITY ATTORNEY

GUSTAVE ADOLPH CARLSON and ALMA MARIE CARLSON, husband and wife,

~~XXXXXXXX~~ - Grantors)

FOR A VALUABLE CONSIDERATION, receipt of which is hereby acknowledged,
do ___ hereby grant to the CITY OF RIVERSIDE, a municipal corporation, the
real property in the City of Riverside, County of Riverside, State of
California, described as follows: --

The Northeasterly 5 feet of Lot 6 of MAGNOLIA ACRES,
as shown by map on file in Book 18, page 11 of Maps,
Records of Riverside County, California.


DESCRIPTION APPROVAL

by Ernest L. Linton 2/28/66 by H.L.P.
Surveyor

Dated March 9 1966

x Gustave Adolph Carlson
GUSTAVE ADOLPH CARLSON
x Alma Marie Carlson
ALMA MARIE CARLSON

31763

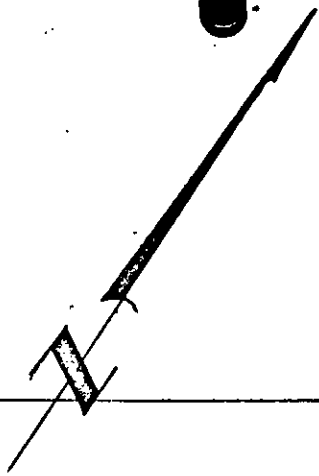

POR.

LOT

13

WHEELER STREET


MILLER ST.

BLOCK

13

R. L. & CO.

MAGNOLIA

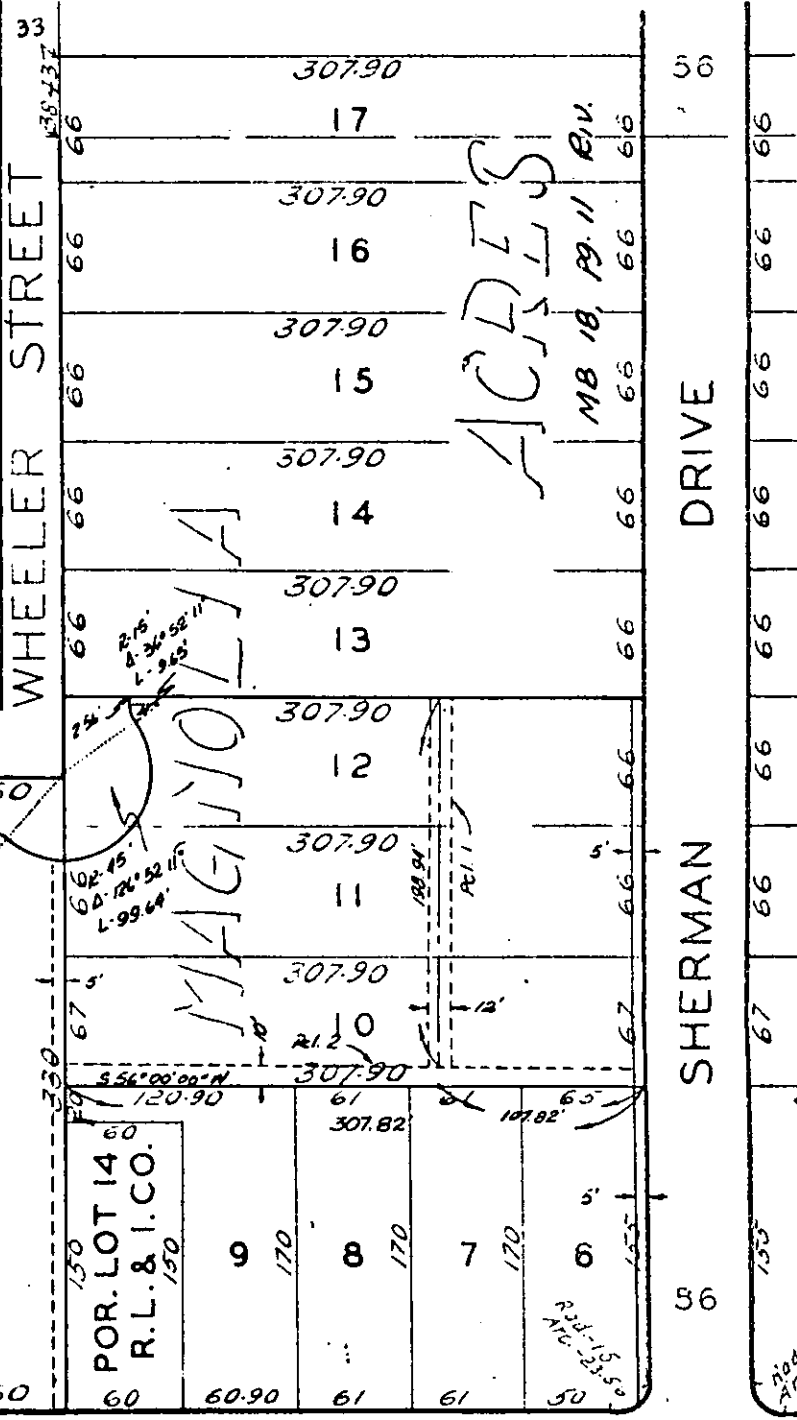

CITY OF RIVERSIDE, CALIFORNIA

PLAT OF PARCEL(S) DESCRIBED IN THE ATTACHED DOCUMENT

This plat is solely an aid in locating the parcel(s) described in the attached document. It is not a part of the written description therein.

SCALE: 1" = 100' DRAWN 11/5/64 BY RGM SUBJECT R/S 862 5/16

5788

Microfilm recording from 4-1-65. Book and page no longer assigned. Identify by document number and year of filing.

RECEIVED FOR RECORD

MAR 25 1966

15 Min. Past 3 o'clock P M

At request of:

City Clerk

Recorded in Official Records of Riverside County, California

W. H. D. Dalglish

FEE \$ *None* Recorder

INDEXED