

46960

Microfilm recording from 4-1-65. Book and page no longer assigned. Identify by document number and year of filing.

APPROVED AS TO FORM

*M. Neal Singer*  
DEPUTY CITY ATTORNEY

5814

GRANT DEED

\_\_\_\_\_  
SYDNEY J. HAYTER

\_\_\_\_\_, Grantor \_\_\_\_\_,  
FOR A VALUABLE CONSIDERATION, receipt of which is hereby acknowledged,  
do es hereby grant to the CITY OF RIVERSIDE, a municipal corporation, the  
real property in the City of Riverside, County of Riverside, State of  
California, described as follows: - -

Parcel 33 as shown on Record of Survey on file in  
Book 48, pages 35 thru 43 inclusive, of Records of Survey,  
Records of Riverside County, California.

DESCRIPTION APPROVAL


by *Ernest L. ... 4/18/66* by *J.H.P.*  
Surveyor

Dated April 21, 1966

*Sydney J. Hayter*  
\_\_\_\_\_  
SYDNEY J. HAYTER  
\_\_\_\_\_  
\_\_\_\_\_  
\_\_\_\_\_  
\_\_\_\_\_

RECORDED May 4, 1966

46960

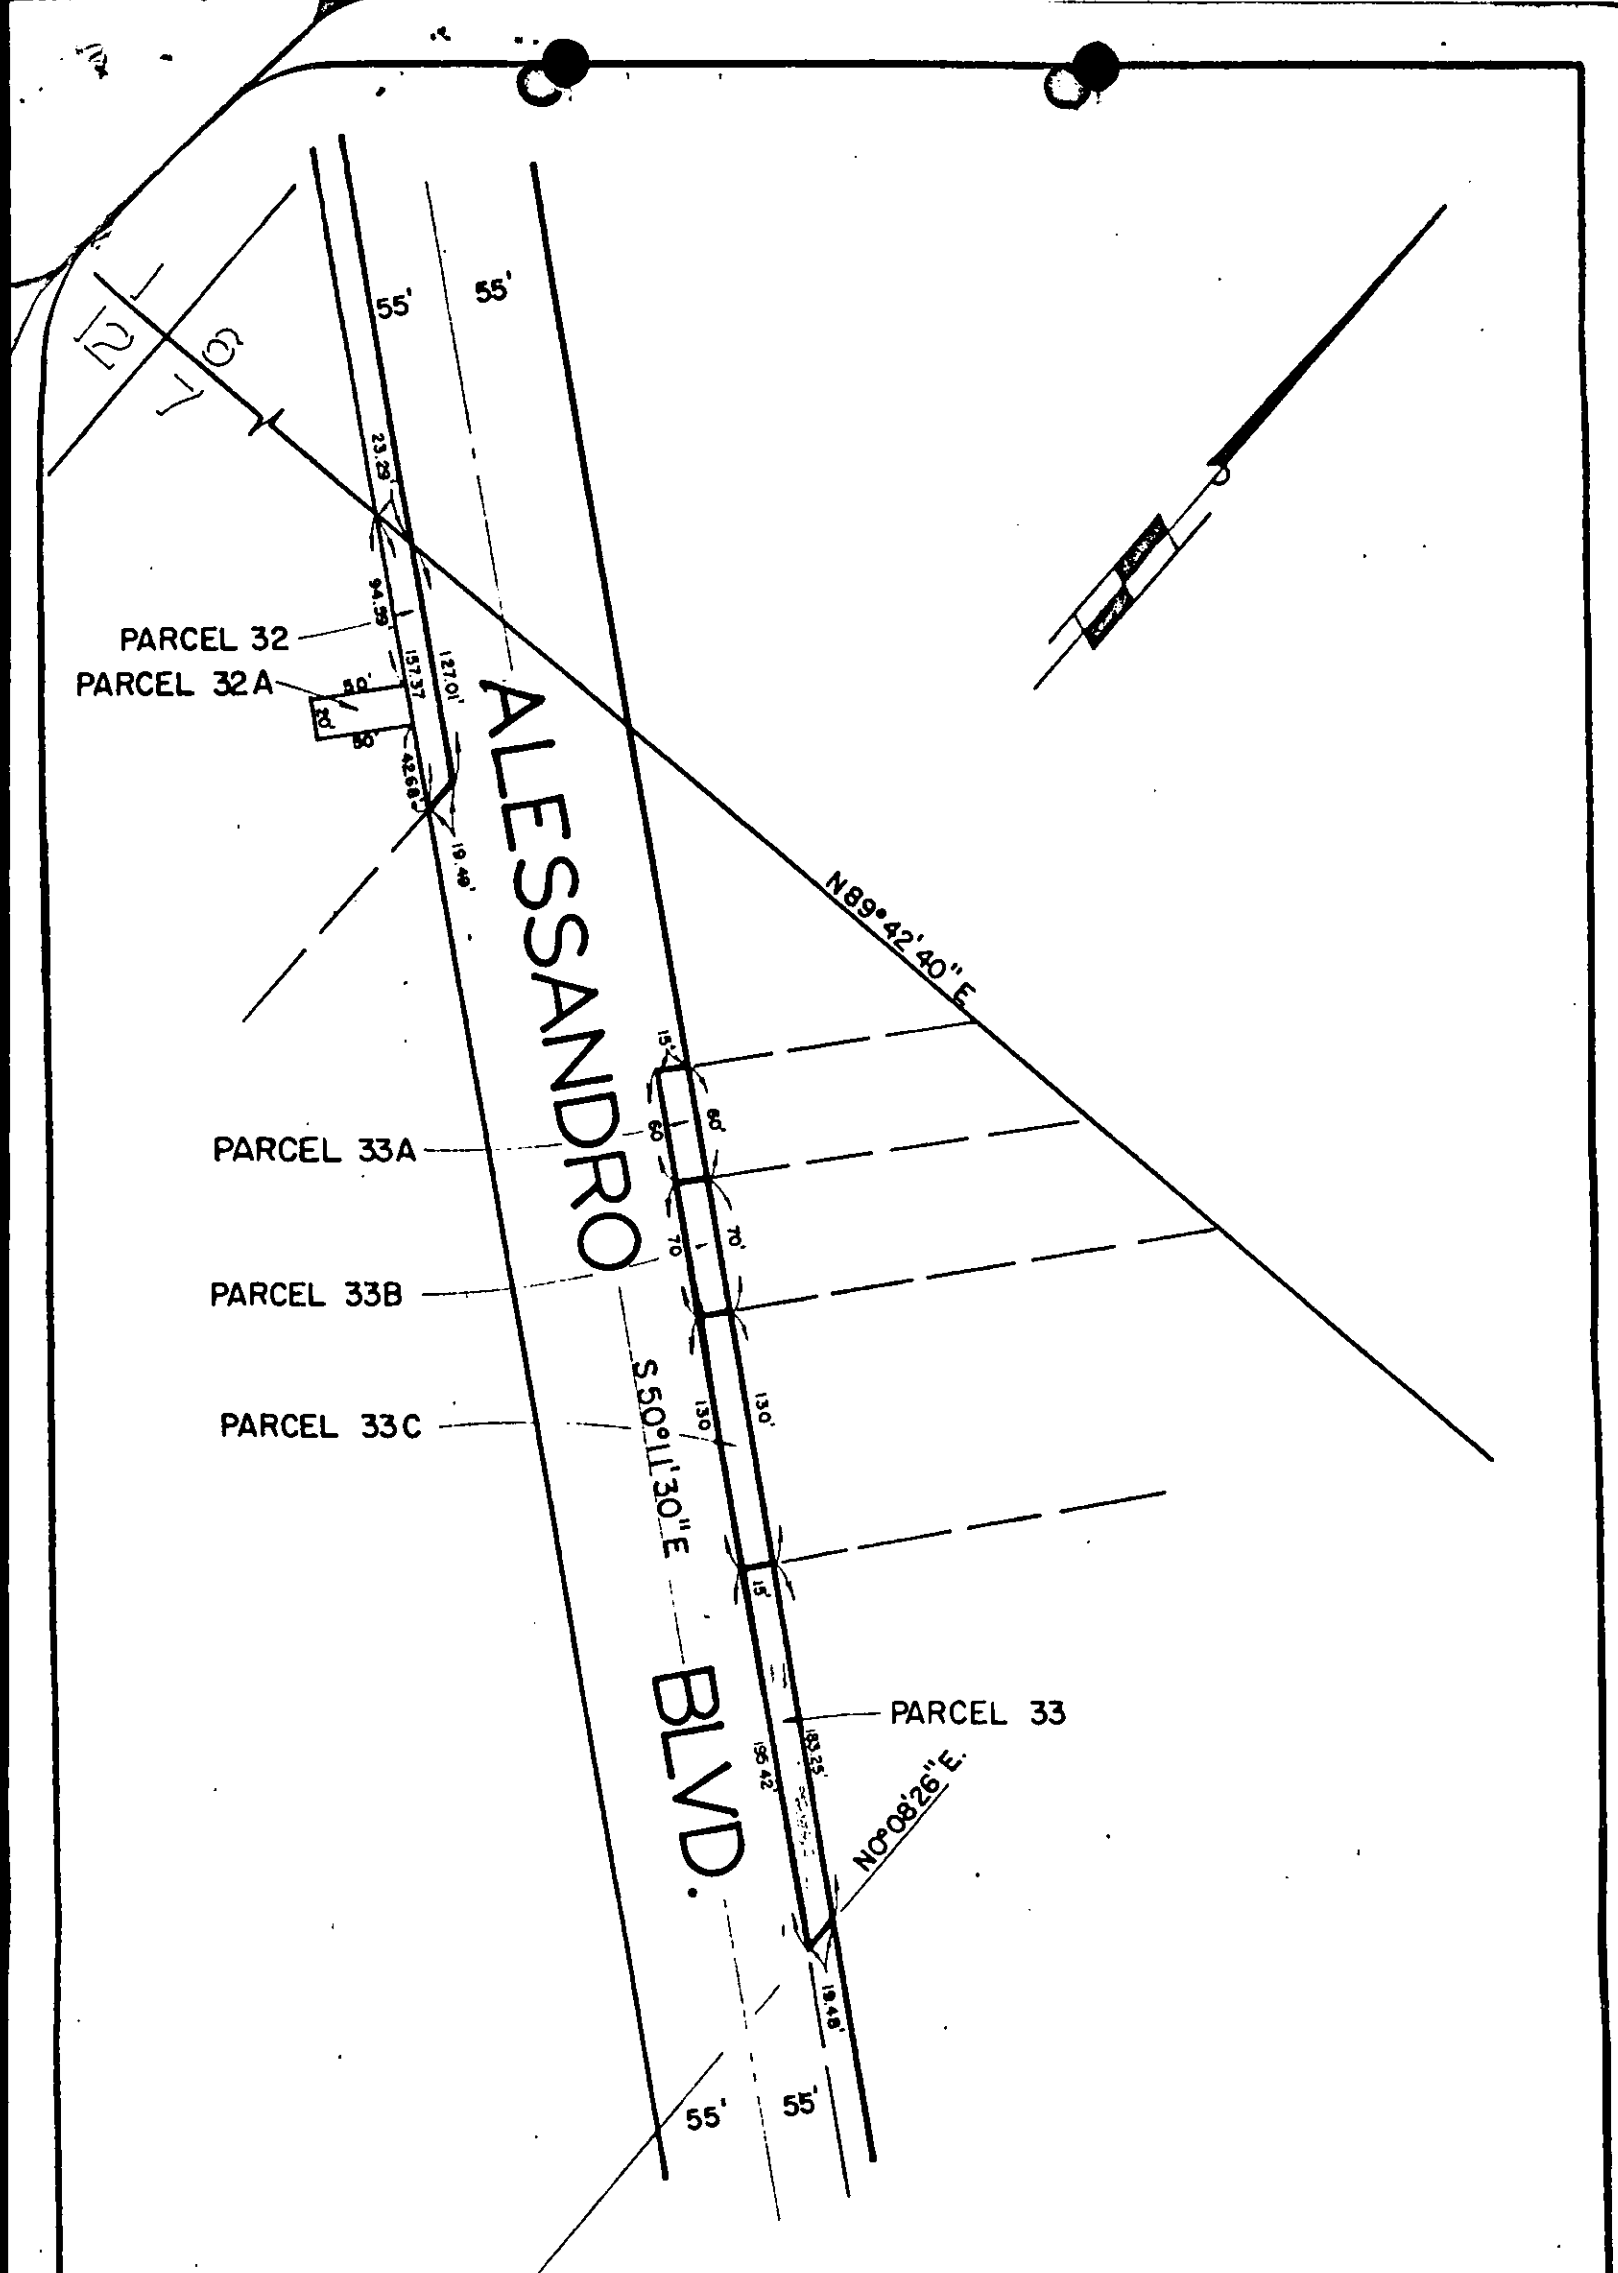

CITY OF RIVERSIDE, CALIFORNIA

PLAT OF PARCEL(S) DESCRIBED  
IN THE ATTACHED DOCUMENT

*This plat is solely an aid in locating the parcel(s) described in the  
attached document. It is not a part of the written description therein.*

5814

SCALE: 1" = 100'

DRAWN 4 / 6 / 66 BY rgm

SUBJECT ALESSANDRO WIDENING

RS 48/35-43

46960

5814

RECEIVED FOR RECORD  
MAY 4 1966

5 Min. Past 3 o'clock P M  
At Request of

City of Riverside  
Recorded in Official Records  
of Riverside County, California

W. H. DeBorja  
Recorder

FEE \$ 2.00

INDEXED