

RESOLUTION NO. 10536

RECEIVED FOR RECORD

MAY 23 1966

30 Min. Past 9:00 Clock AM At Request of

City Clerk Recorded in Official Records of Riverside County, California

W.H.O. Doherty UNDEKED Recorder

5836

A RESOLUTION OF THE CITY COUNCIL OF THE CITY OF RIVERSIDE, CALIFORNIA, MAKING ITS ORDER VACATING PUBLIC UTILITY EASEMENTS OVER PORTIONS OF LOTS 13, 14 AND 15 OF MAP OF NON-RESIDENTIAL "M-2" GENERAL MANUFACTURING SUBDIVISION NO. M-34.

WHEREAS it appears that the City of Riverside has public utility easements over portions of Lots 13, 14 and 15 of Map of Non-Residential "M-2" General Manufacturing Subdivision No.M-34; and

WHEREAS it appears that said easements are no longer necessary for present or prospective public use;

NOW, THEREFORE, IT IS ORDERED by the City Council of the City of Riverside, California, that said public utility easements be and the same are hereby vacated, said easements being situated in the City of Riverside, County of Riverside, State of California, and described as follows:

The easterly 5 feet of Lots 14 and 15, together with the westerly 5 feet of Lot 13 lying northerly of the easterly prolongation of the southerly line of said Lot 15 as shown by map of Non-Residential "M-2" General Manufacturing Subdivision No.M-34 on file in Book 35, pages 7 and 8 of Maps, Records of Riverside County, California;

RESERVING THEREFROM an easement for drainage purposes over the northeasterly 15 feet of Lots 13 and 14 of said Subdivision.

IT IS FURTHER ORDERED that the City Clerk of said City of Riverside shall cause a certified copy of this resolution and order, attested by the City Clerk under the seal of said City, to be recorded in the office of the County Recorder of Riverside County, California.

ADOPTED by the City Council and signed by the Mayor and attested by the City Clerk this 17th day of May, 1966.

RECORDED May 23, 1966

BOOK

CITY OF RIVERSIDE, CALIF. CO.

INSTRUMENT 53596

Mayor of the City of Riverside

Attest:

VIRGINIA J. STROHECKER

City Clerk of the City of Riverside

By Assistant City Clerk

REQUEST FOR RECORDATION Request of City Clerk for records this instrument, and return to City Clerk, Room 10, City Hall, Riverside, California

Microfilm recording from 4-1-65, Book and page...

1
2
3
4
5
6
7
8
9
10
11
12
13
14
15
16
17
18
19
20
21
22
23
24
25
26
27
28
29
30
31
32

I, Virginia J. Strohecker, City Clerk of the City of Riverside, California, hereby certify that the foregoing resolution was duly and regularly introduced and adopted by the City Council of said City at its meeting held on the 17th day of May, 1966, by the following vote, to-wit:

Ayes: Councilmen Backstrand, Sotelo, Coll, Munson, Renck and Bets.

Noes: None.

Absent: None.

IN WITNESS WHEREOF I have hereunto set my hand and affixed the official seal of the City of Riverside, California, this 17th day of May, 1966.

VIRGINIA J. STROHECKER


City Clerk of the City of Riverside

By Jean D. Black
Assistant City Clerk

MASSACHUSETTS AVE.

ST.

DURAHART

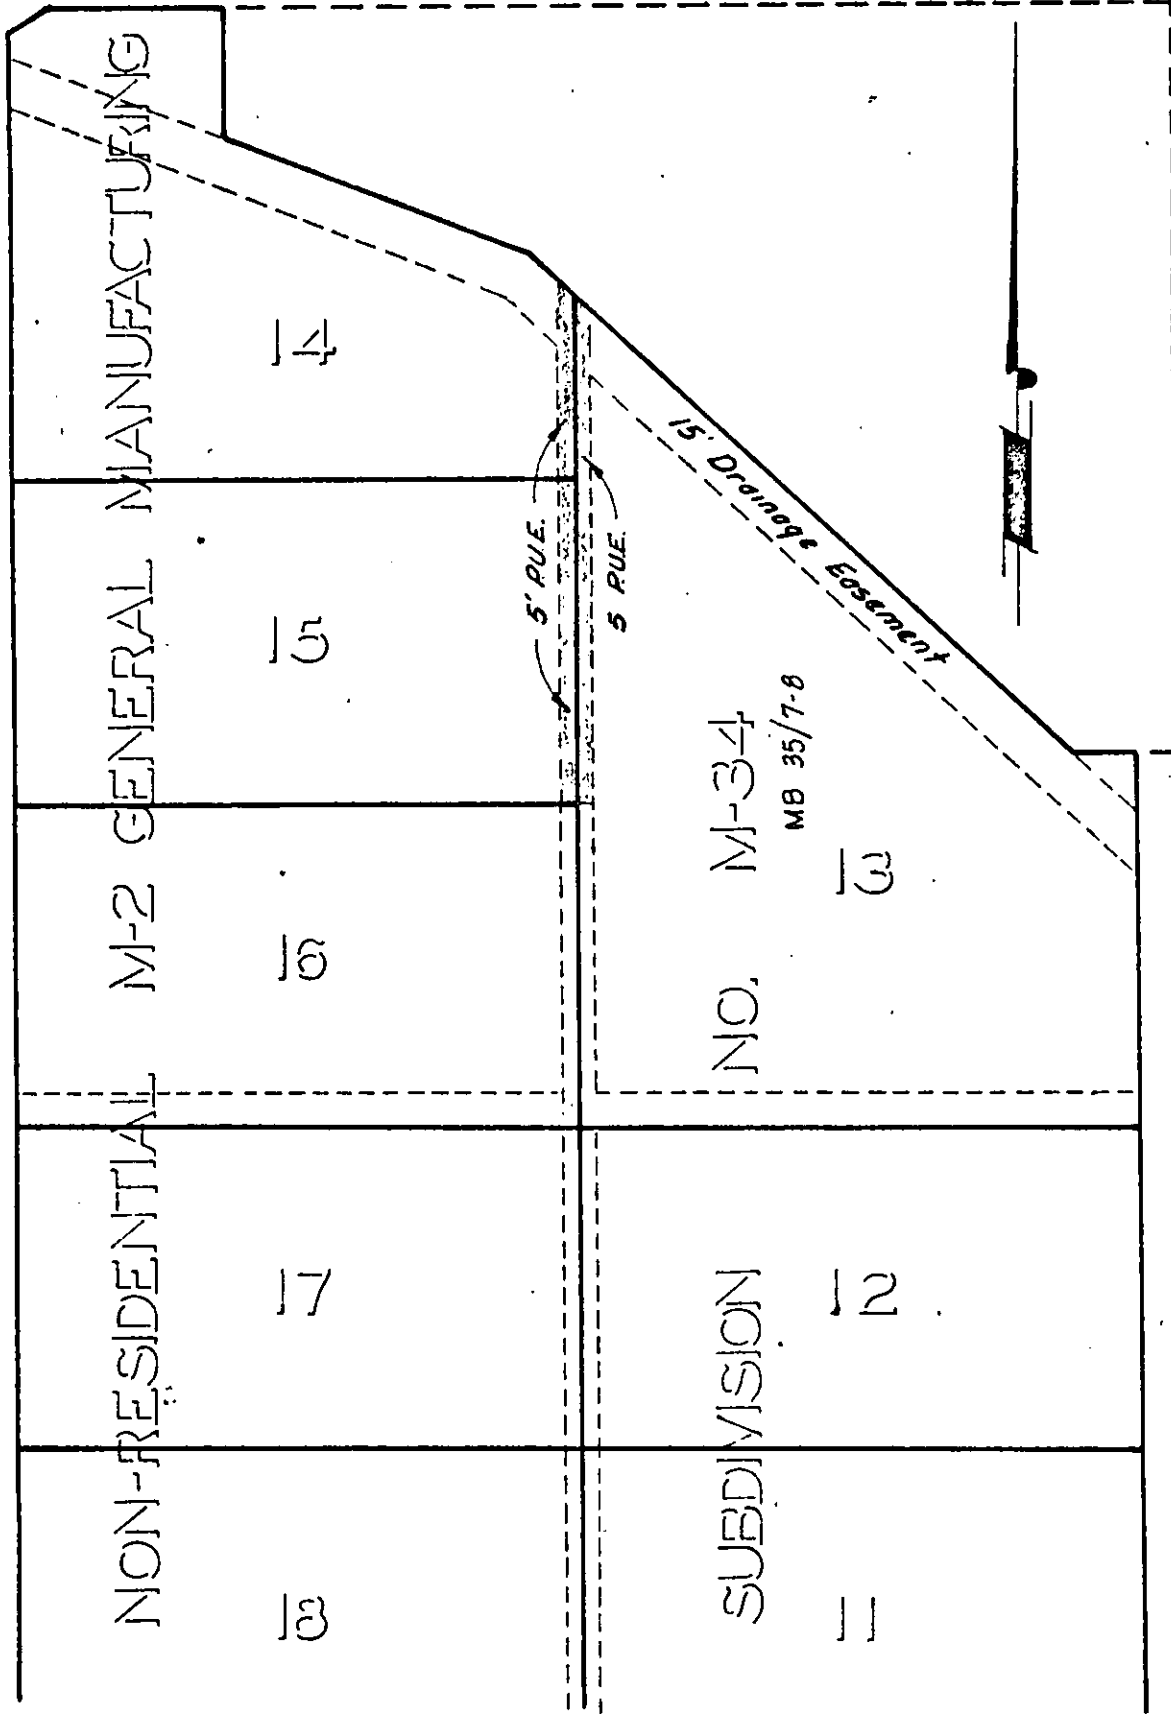

AVE.

CHICAGO

CITY OF RIVERSIDE, CALIFORNIA

PLAT OF PARCEL(S) DESCRIBED IN THE ATTACHED DOCUMENT

This plat is solely an aid in locating the parcel(s) described in the attached document. It is not a part of the written description therein.

5836

SCALE: 1" = 60'

DRAWN 5/5/66 BY rjm

SUBJECT Vacation of PUE

3/6