

66771

APPROVED AS TO FORM

*M. Neal Singer*  
DEPUTY CITY ATTORNEY

5867

GRANT DEED

JOHN K. SPECHT, Trustee, and ANTHONY MOORE and MAXINE MOORE,

husband and wife,

Grantors

FOR A VALUABLE CONSIDERATION, receipt of which is hereby acknowledged, do        hereby grant to the CITY OF RIVERSIDE, a municipal corporation, the real property in the City of Riverside, County of Riverside, State of California, described as follows: - -

Parcel 33-A as shown on Record of Survey on file in Book 48, pages 35 thru 43 inclusive, of Records of Survey, Records of Riverside County, California.

DESCRIPTION APPROVAL  
by *Ernest L. Lister* 4/11/66 by *H.R.P.*  
Surveyor

*Area 0.021 acres.*

STATE OF CALIFORNIA

COUNTY OF Riverside


ss.

RECORDED June 28, 1966  
66771

ON May 24 1966  
before me, the undersigned, a Notary Public in and for said State, personally appeared John K. Specht, Trustee

to be the person whose name is subscribed to the within Instrument, and acknowledged to me that he executed the same.

WITNESS my hand and official seal.

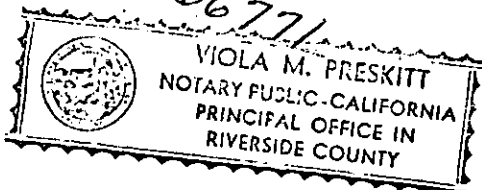

*Viola M. Preskitt*  
VIOLA M. PRESKITT


My Commission Expires July 18, 1968  
NAME (TYPED OR PRINTED)  
Notary Public in and for said State.

AM 11/25-1

5867

Vertical text on the right edge of the page, possibly a reference or filing number.

66771

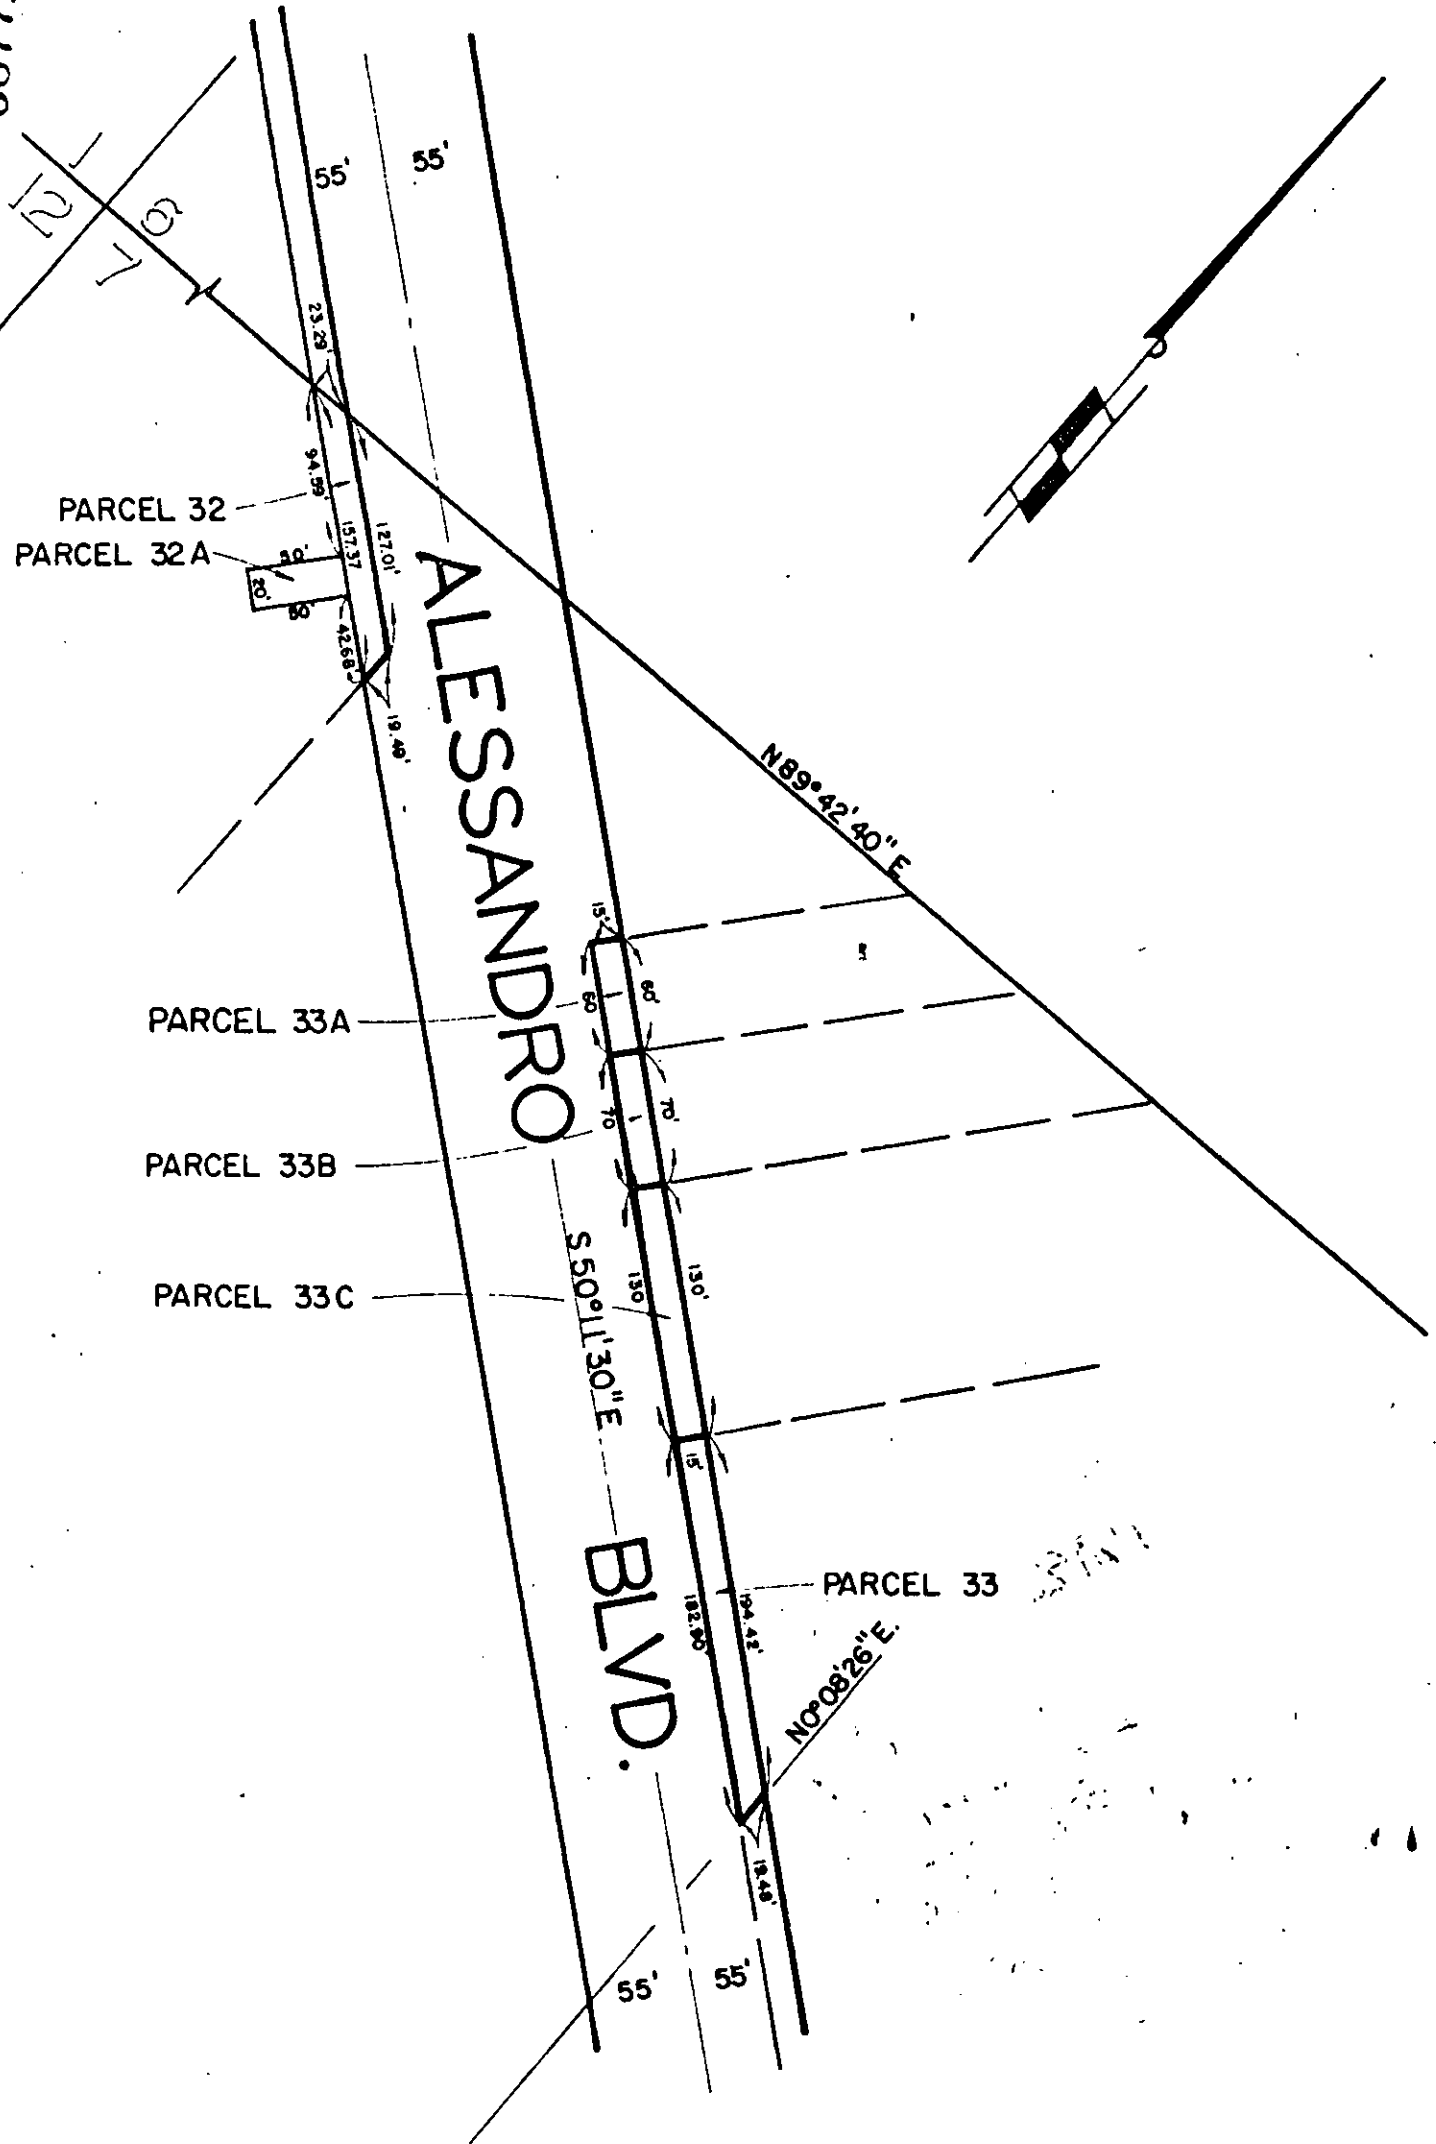

CITY OF RIVERSIDE, CALIFORNIA

PLAT OF PARCEL(S) DESCRIBED  
IN THE ATTACHED DOCUMENT

*This plat is solely an aid in locating the parcel(s) described in the  
attached document. It is not a part of the written description therein.*

5867

SCALE: 1" = 100'

DRAWN 4 / 6 / 66 BY rgm

SUBJECT ALESSANDRO WIDENING

R/S 48/35-43

66771

RECEIVED FOR RECORD

JUN 28 1966

5 Min. Past 1 o'clock  
At Request of *[Signature]*

Recorded in Official Records  
of Riverside County, California

*W. W. DeLoach*

Recorder  
FEE \$ *None*

INDEXED