

19818

RECORDER'S MEMO: Legibility of writing.
Typing or Printing UNSATISFACTORY
in this document when received For Record.

5913

RESOLUTION NO. 10602

A RESOLUTION OF THE CITY COUNCIL OF THE CITY OF RIVERSIDE, CALIFORNIA, MAKING ITS ORDER VACATING A PUBLIC UTILITY EASEMENT IN A PORTION OF LOT 11 OF TRACT 3111.

WHEREAS it appears that the City of Riverside has a public utility easement over a portion of Lot 11 of Tract 3111; and,

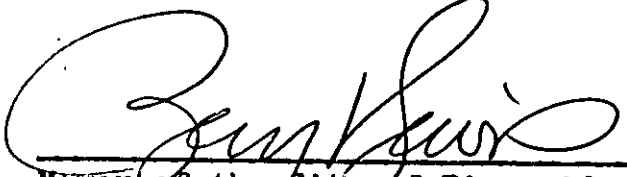
WHEREAS it appears that said easement is no longer necessary for present or prospective public use;

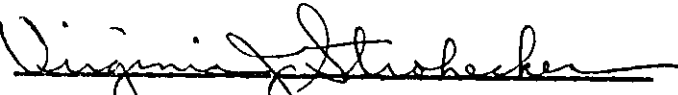
NOW, THEREFORE, IT IS ORDERED by the City Council of the City of Riverside, California, that said public utility easement be and the same is hereby vacated, said easement being situated in the City of Riverside, County of Riverside, State of California, and described as follows:

The southwesterly 5 feet of Lot 11 of Tract 3111, as shown by map on file in Book 51, pages 93 and 94 of Maps, Records of Riverside County, California, as conveyed to the City of Riverside by easement recorded February 18, 1966, as Document No. 18749 in the office of the County Recorder of Riverside County, California.

IT IS FURTHER ORDERED that the City Clerk of said City of Riverside shall cause a certified copy of this resolution and order, attested by the City Clerk under the seal of said City, to be recorded in the office of the County Recorder of Riverside County, California.

ADOPTED by the City Council and signed by the Mayor and attested by the City Clerk this 9th day of August, 1966.

Attest: 
Mayor of the City of Riverside


City Clerk of the City of Riverside

REQUEST FOR RECORDATION
Request of City Clerk for recordation of this instrument, and return to,
City Clerk, Room 10, City Hall,
Riverside, California

RECORDED Aug. 11, 1966
PAGE 7107
CITY OF RIVERSIDE, CALIF. CO.
INSTRUMENT NO. 81861

AM 11/23-3 HB

5913

Microfilm recording from 4-1-65. Book and page no longer available. Copy by document number and year of filing.

1
2
3
4
5
6
7
8
9
10
11
12
13
14
15
16
17
18
19
20
21
22
23
24
25
26
27
28
29
30
31
32

I, Virginia J. Strohecker, City Clerk of the City of Riverside, California, hereby certify that the foregoing resolution was duly and regularly introduced and adopted by the City Council of said City at its meeting held on the 9th day of August, 1966, by the following vote, to wit:

Ayes: Councilmen Backstrand, Sotelo, Coil, Bergin, Munson, Renck and Bets.

Noes: None.

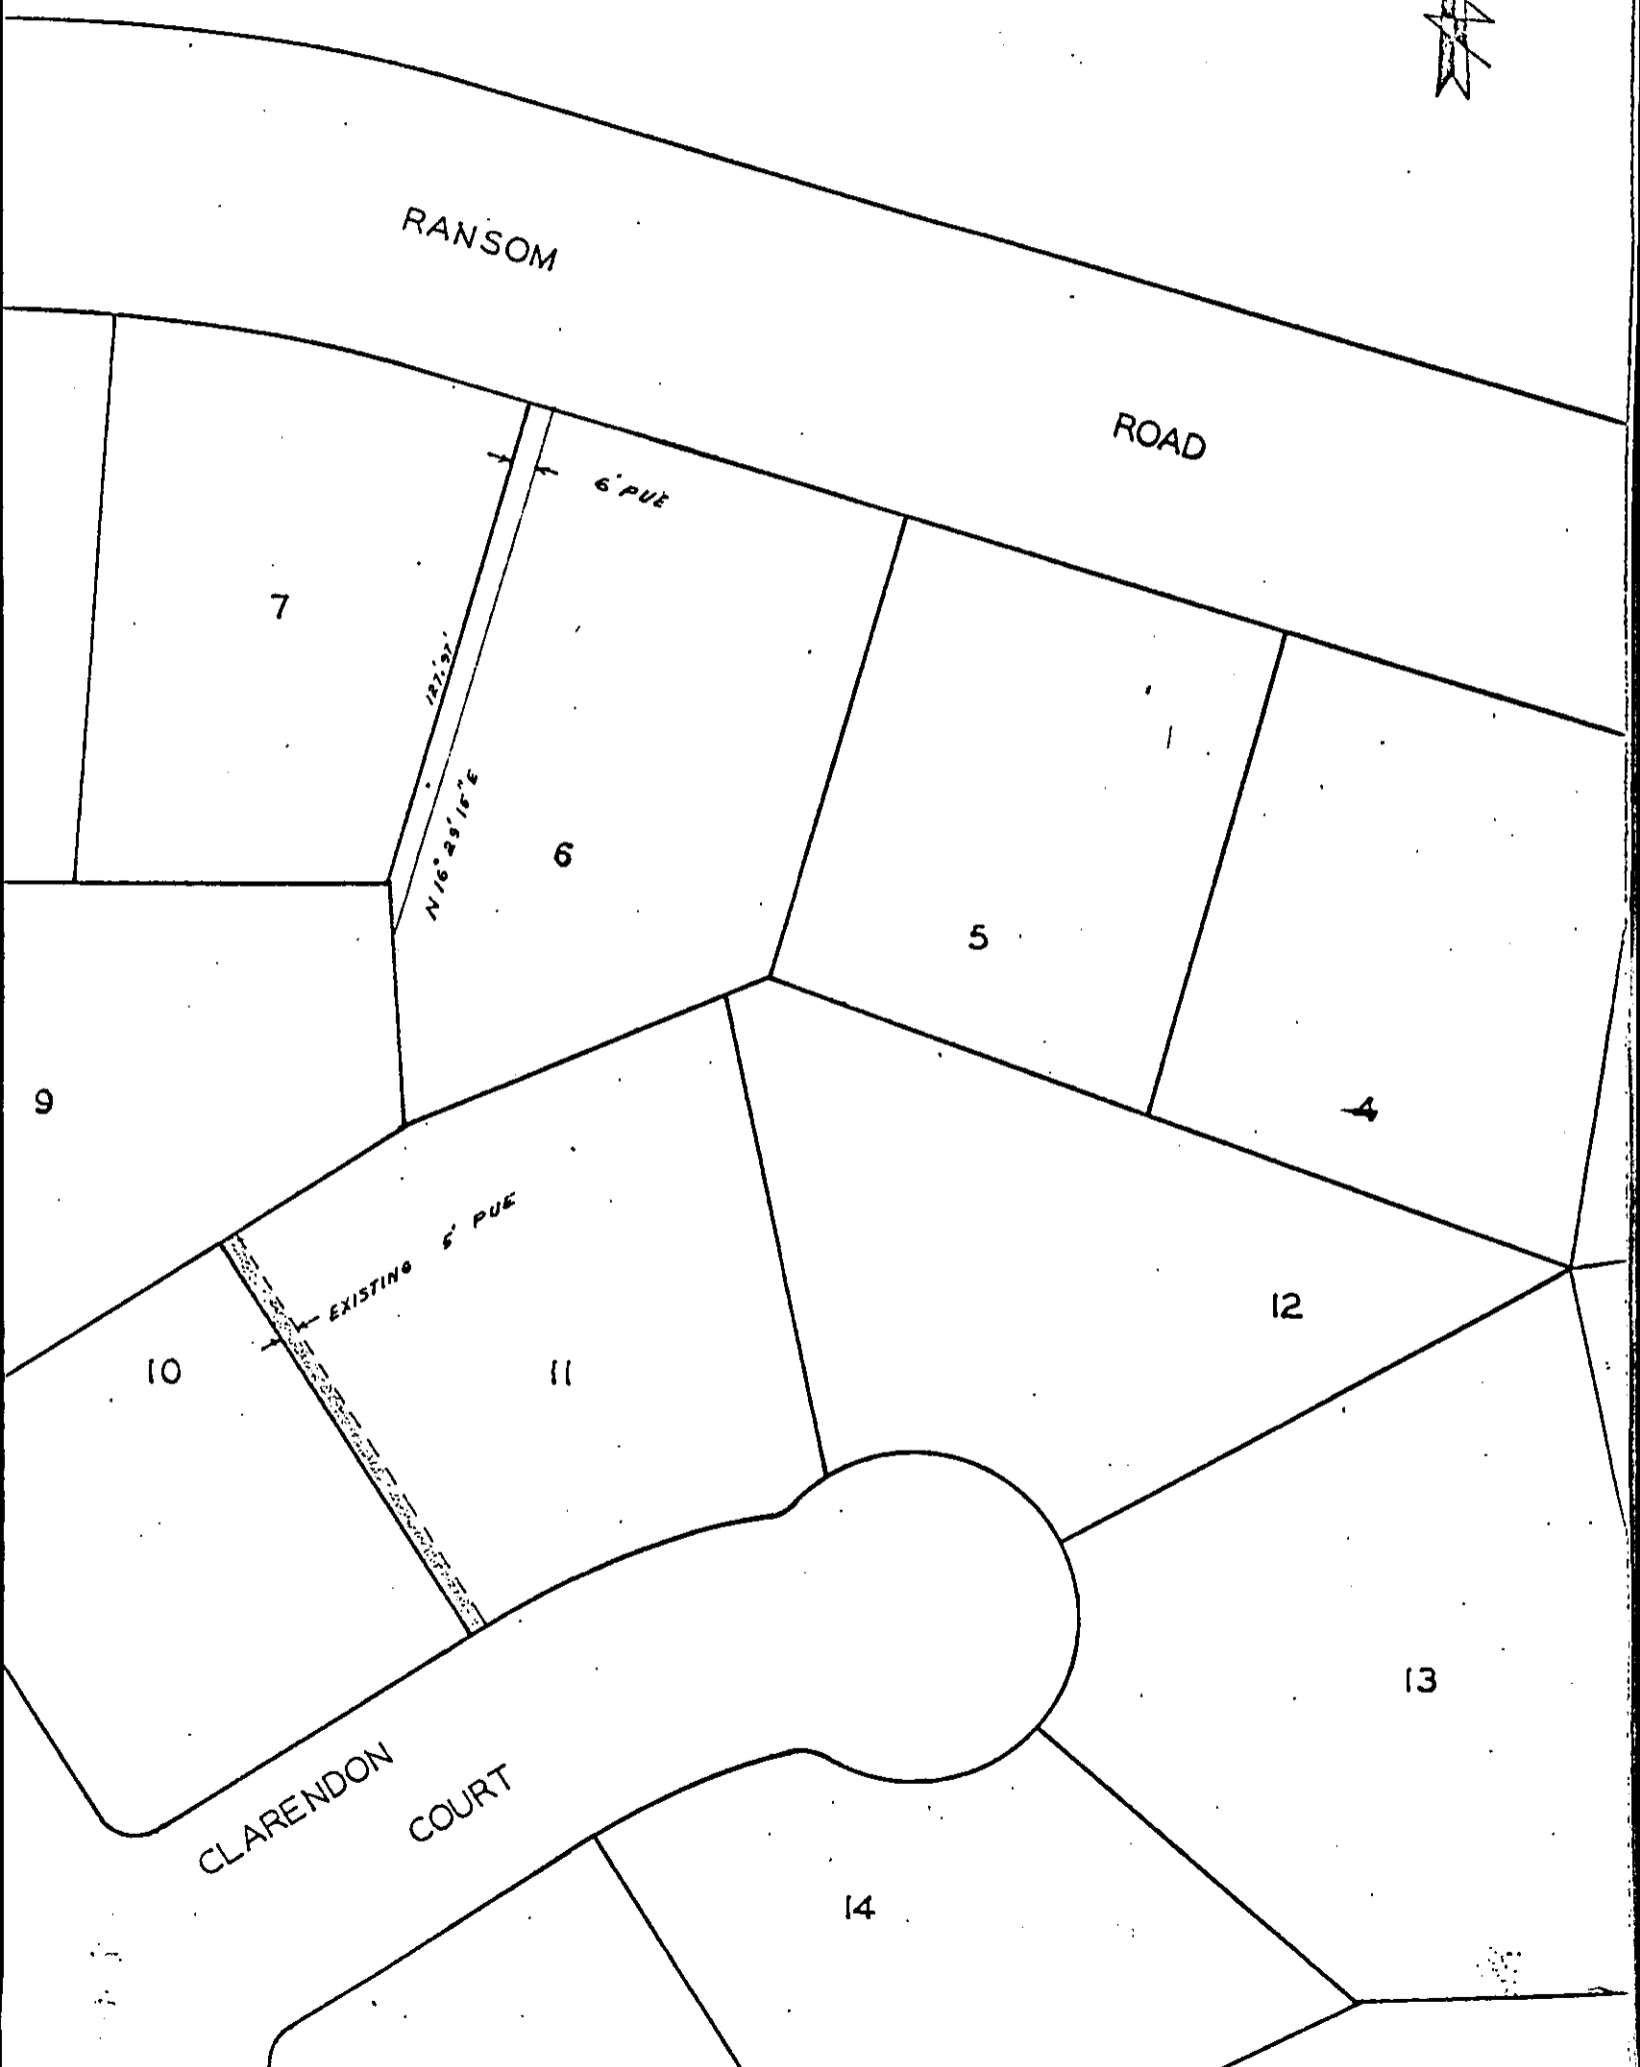
Absent: None.

IN WITNESS WHEREOF I have hereunto set my hand and affixed the official seal of the City of Riverside, California, this 9th day of August, 1966.

Virginia J. Strohecker
City Clerk of the City of Riverside

81861

TRACT 3111
RECORDED MAPBOOK 51 - PAGE 94



SCALE 1" = 50'	DRAWN R MASON	CITY OF RIVERSIDE DEPARTMENT OF PUBLIC UTILITIES	LT DEPT.	DRAWING NO.
DATE 22 JUN 66	APPROVED			PI-3018-2

5913

81861

5913

RECEIVED FOR RECORD

AUG 11 1966

30 Min. Past 2 o'clock PM A

At Request of City Clerk

Recorded in Official Records
of Riverside County, California

W. H. Doherty

Recorder

FEE None

INDEXED

None