

RESOLUTION NO. 10640

A RESOLUTION OF THE CITY COUNCIL OF THE CITY OF RIVERSIDE, CALIFORNIA, MAKING ITS ORDER VACATING A STORM DRAIN EASEMENT LYING WITHIN A PORTION OF RECORD OF SURVEY 975.

WHEREAS it appears that the City of Riverside has a storm drain easement lying within a portion of Record of Survey 975; and

WHEREAS it appears that said easement is no longer necessary for present or prospective public use;

NOW, THEREFORE, IT IS ORDERED by the City Council of the City of Riverside, California, that said storm drain easement be and the same is hereby vacated, said easement being situated in the City of Riverside, County of Riverside, State of California, and described as follows:

That portion of Lot 16, Block 21 of the Lands of the Riverside Land and Irrigating Company as shown by map on file in Book 1, page 70 of Maps, Records of San Bernardino County, California, being a strip of land 10 feet wide lying 5 feet on each side of the following described centerline:

Commencing at the southwesterly corner of Parcel 2 of Record of Survey on file in Book 46, page 78 of Records of Survey Records of Riverside County, California;

Thence North 56° 22' 29" East, along the southeasterly line of said parcel 2, 44.33 feet to the point of beginning;

Thence North 33° 37' 46" West, 103.88 feet to a point in the southeasterly line of that certain parcel of land conveyed to the State of California by deed recorded April 15, 1953, as Instrument No. 18241 on file in the office of the County Recorder, Riverside County, California, and the end of this centerline description, said parcel having been conveyed to the City of Riverside by deed recorded June 11, 1965, as Instrument No. 68143 of Official Records, Records of Riverside County, California.

The sidelines of said strip are to be lengthened and shortened so as to terminate in a line bearing North 61° 21' 22" East passing through the northerly terminus of the above-described centerline.

IT IS FURTHER ORDERED that the City Clerk of said City of Riverside shall cause a certified copy of this resolution and order, attested by the City Clerk under the seal of said

REQUEST FOR RECORDATION

Request of City Clerk for recordation of this Instrument, and return to, City Clerk, Room 10, City Hall, Riverside, California

Microfilm recording from 4-1-65. Book and page no for use assigned. Identify by document number and year of film.

5939

RECORDED
INDEXED
Sep 22 1966

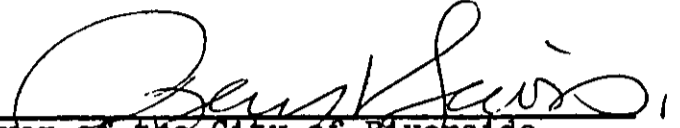
AM 5/28-7 HB

94560

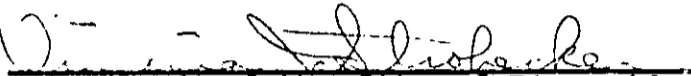
5939

1 City, to be recorded in the office of the County Recorder
2 of Riverside County, California.

3 ADOPTED by the City Council and signed by the Mayor and
4 attested by the City Clerk this 20th day of September, 1966.

5
6 
7 Mayor of the City of Riverside

8 Attest:

9 
10 City Clerk of the City of Riverside

11
12
13
14
15
16
17
18
19
20
21
22
23
24
25
26
27
28
29
30
31
32

14 I, Virginia J. Strohecker, City Clerk of the City of
15 Riverside, California, hereby certify that the foregoing
16 resolution was duly and regularly introduced and adopted by
17 the City Council of said City at its meeting held on the 20th
18 day of September, 1966, by the following vote, to-wit:

19 Ayes: Councilmen Backstrand, Sotelo, Coil, Sullivan, Mmson,
20 Renck and Bets.

21 Noes: None.

22 Absent: None.

23 IN WITNESS WHEREOF I have hereunto set my hand and
24 affixed the official seal of the City of Riverside, California,
25 this 20th day of September, 1966.

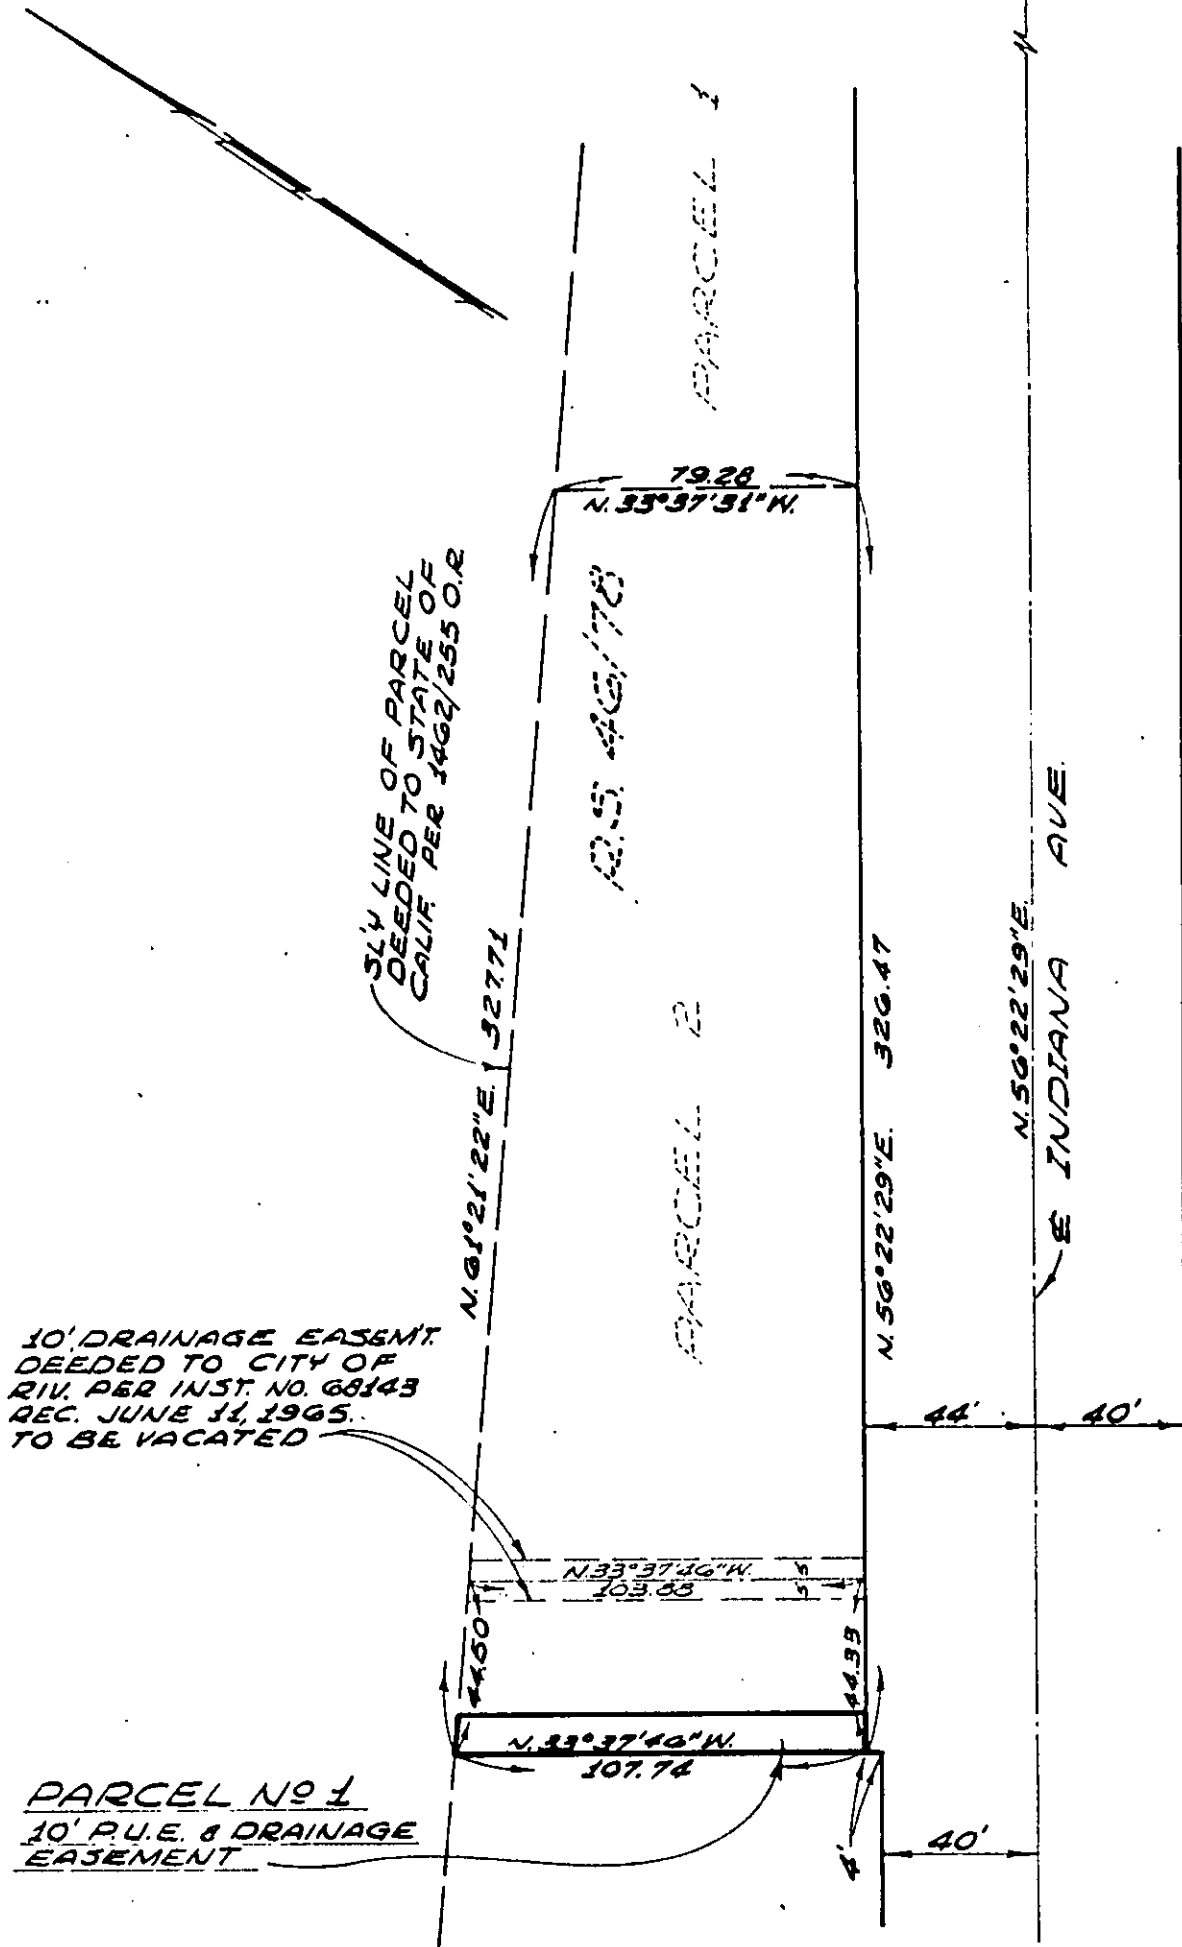
28 
29 City Clerk of the City of Riverside

94560

N. 93° 37' 31" W.

MADISON

ST.



31.4' LINE OF PARCEL DEEDED TO STATE OF CALIF. PER 1462/255 O.R.

10' DRAINAGE EASEMENT DEEDED TO CITY OF RIV. PER INST. NO. 68143 REC. JUNE 11, 1965. TO BE VACATED

PARCEL No 1
10' P.U.E. & DRAINAGE EASEMENT

CITY OF RIVERSIDE, CALIFORNIA

PLAT OF PARCEL(S) DESCRIBED IN THE ATTACHED DOCUMENT

WO. 68-190
FILE 2057.0

This plat is solely an aid in locating the parcel(s) described in the attached document. It is not a part of the written description therein.

SHEET 1
5939
OF 1 SHEETS

SCALE: 1" = 50'

DRAWN 8-15-66 BY ALB

SUBJECT R/S 975

94560

City of Riverside

RECEIVED FOR RECORD

SEP 22 1966

30 Min. Past *9* o'clock *A* M
At Request of

City of Riverside

Recorder in Official Records
of Riverside County, California

W.W. Daugh

FEE \$ *None*
Recorder

INDEXED

None

5939