

... real property, and to deposit tools, implements and other
... party of the second part, its officers, agents and
... persons under contract with it and their officers, agents and
... and wherever necessary for the purpose of constructing,
... maintaining, operating, inspecting, repairing, replacing, and
... public utility facility

... that the grantors reserve the right to use and enjoy
... which said easement and right of way is granted, for any purpose
... manner which does not interfere with or impair the right of the
... use the said easement and right of way.

IN WITNESS WHEREOF the said parties of the first part have
hereunto executed the within instrument the day and year first above written.


Witnessed 5-12-67
Gordon A. Boggs

George M. Carpenter, Jr.
GEORGE M. CARPENTER, JR.
Gladys Moore Carpenter
GLADYS MOORE CARPENTER

Records, and the City Clerk
of this instrument through the undersigned,
Dated 5-12-67 Alvin R. Rice
Property Management Officer

Return Deed to: Office of City Clerk
Riverside, California

43626

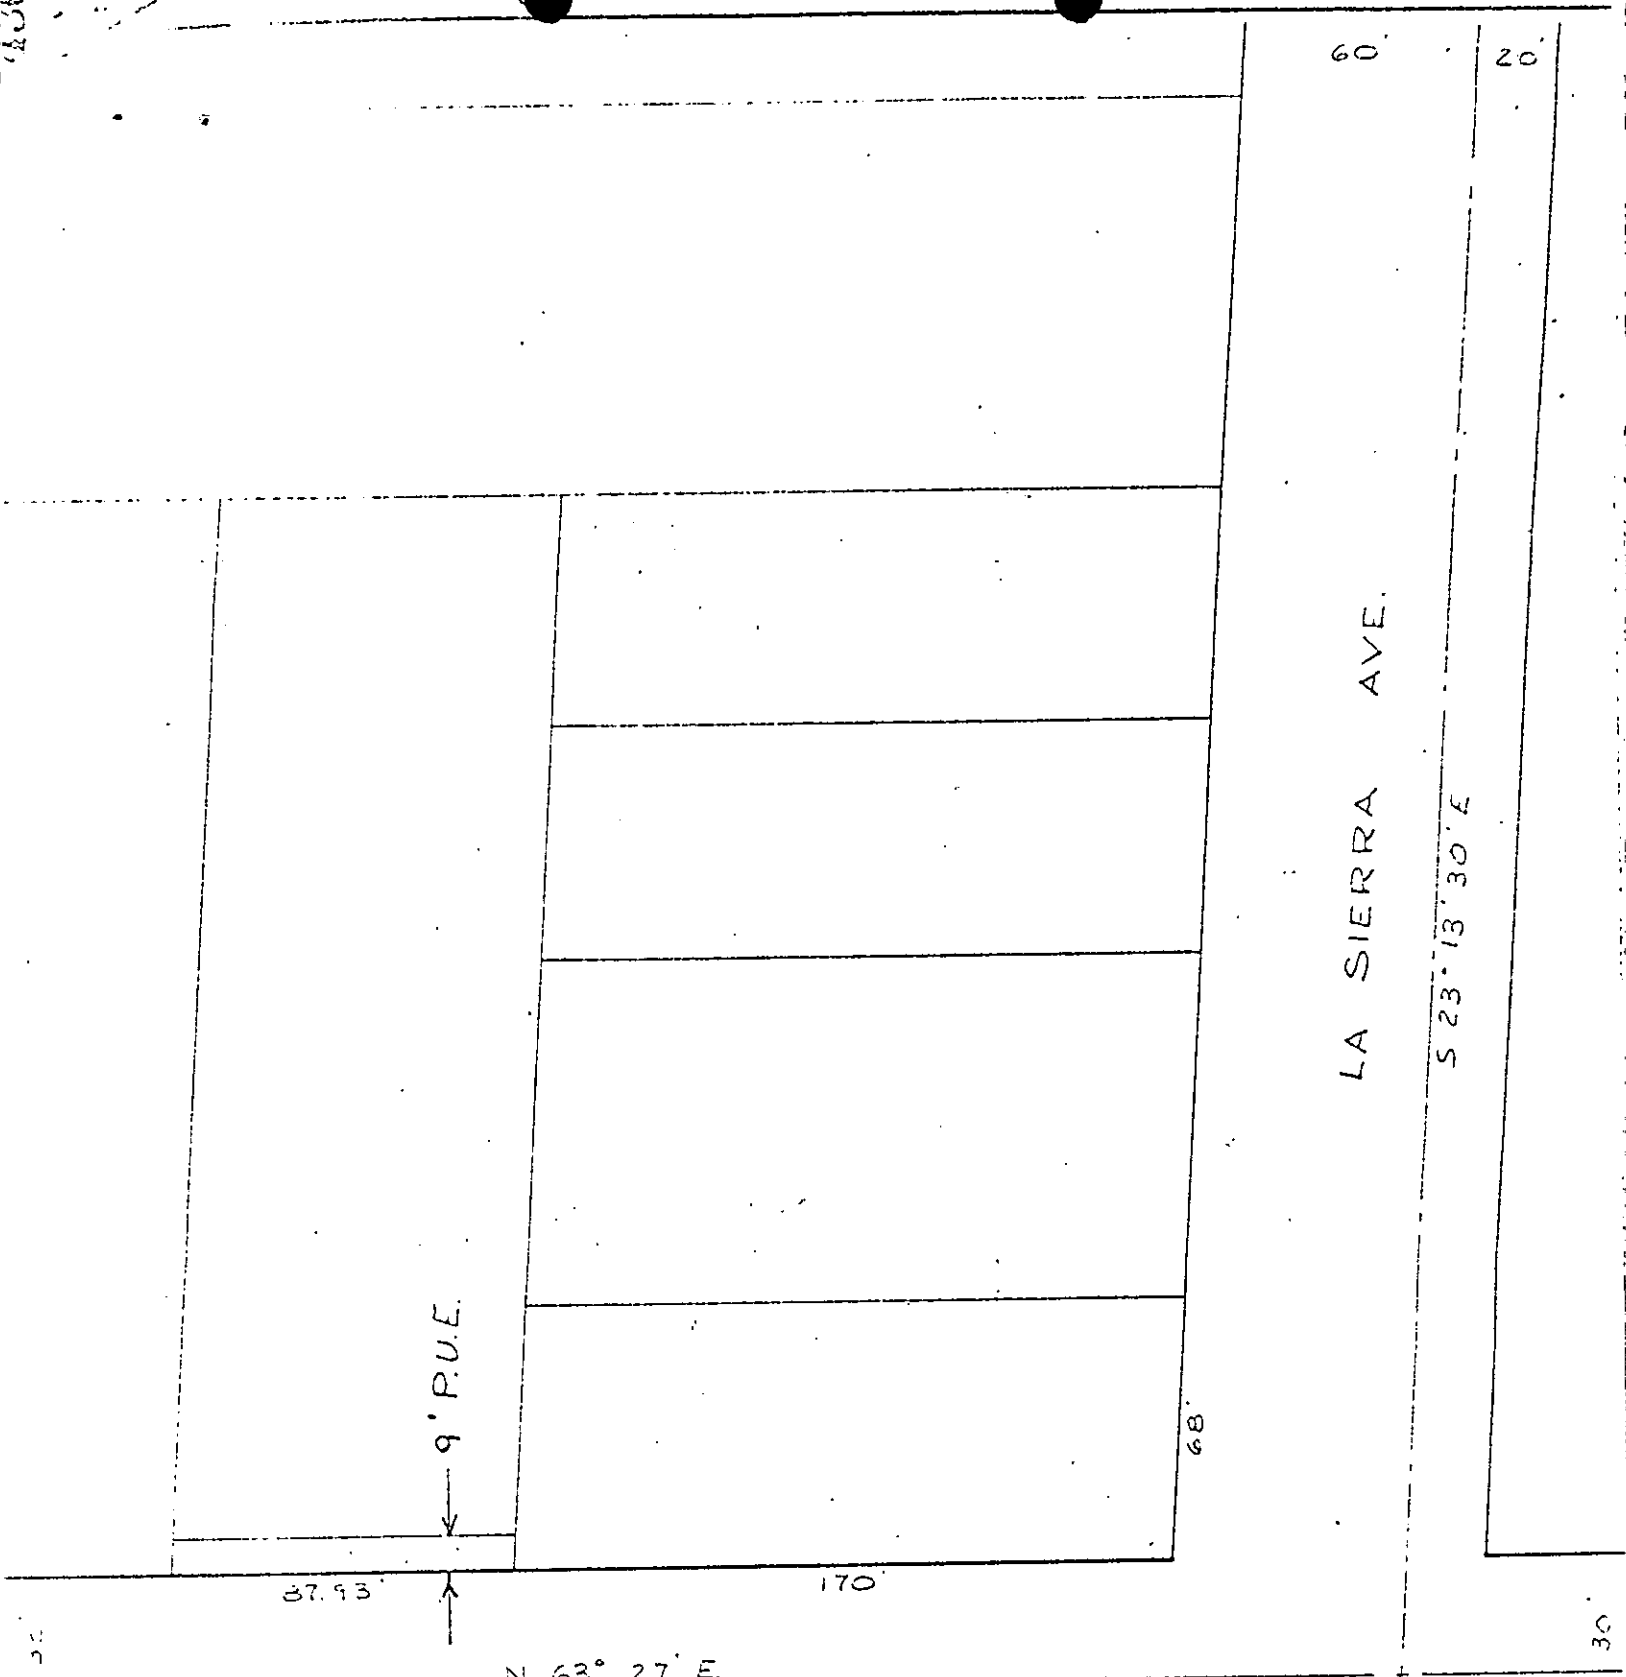


60' 20'

LA SIERRA AVE.

S 23° 13' 30" E

NORWOOD AVE.

A Portion Of Lot 1, Block 65,
 La Sierra Heights Tract No. 2,
 M.B. 7/66, Riverside County Records.

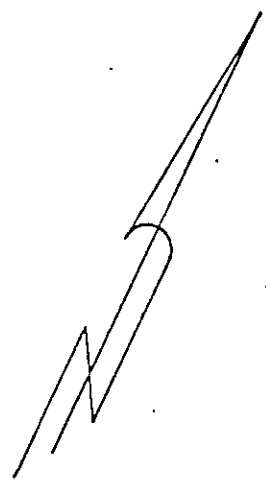

N 27° 04' W

1" = 50'
 3-16-67
 DRAWN R.J.H.
 APPROVED *[Signature]*

CITY OF RIVERSIDE
 DEPARTMENT OF PUBLIC UTILITIES

ELECT.
 DEPT.

DRAWING NO.
 PI-0152-L

6/95

43616

43616

5-19

RECORDS SECTION
NO LONGER ASSIGNED TO THIS SECTION
BY THE COUNTY AND THE COUNTY RECORDS SECTION

RECEIVED FOR RECORD

MAY 19 1967

3 Min. Past 2:00 P.M.

At Request of

W. W. B. B. B.

Recorded in Official Records
of Riverside County, California

W. W. B. B. B.

Recorder

FEE \$

W. W. B. B. B.

INDEXED