

59048

APPROVED AS TO FORM

m. Neal Leizer
ASST. CITY ATTORNEY

6258

GRANT DEED

FRED J. REID and ROSE REID, husband and wife

Grantors

FOR A VALUABLE CONSIDERATION, receipt of which is hereby acknowledged, do ___ hereby grant to the CITY OF RIVERSIDE, a municipal corporation, the real property in the City of Riverside, County of Riverside, State of California, described as follows: --

The Southerly 10.00 feet of Lot 14 of Magnolia Manor, as shown by map recorded in Book 23, pages 67 and 68 of Maps, Records of Riverside County, California.

620 sq. ft.
0.014 ac.

DESCRIPTION APPROVAL

by *Ernest L. ...* 5/29/67 by *G.S.*
Surveyor

Dated July 3 1967

Fred J. Reid
FRED J. REID


ROSE REID

Witnessed 7-3-67

Gordon A. Boggs

Rose Reid

RIVERSIDE

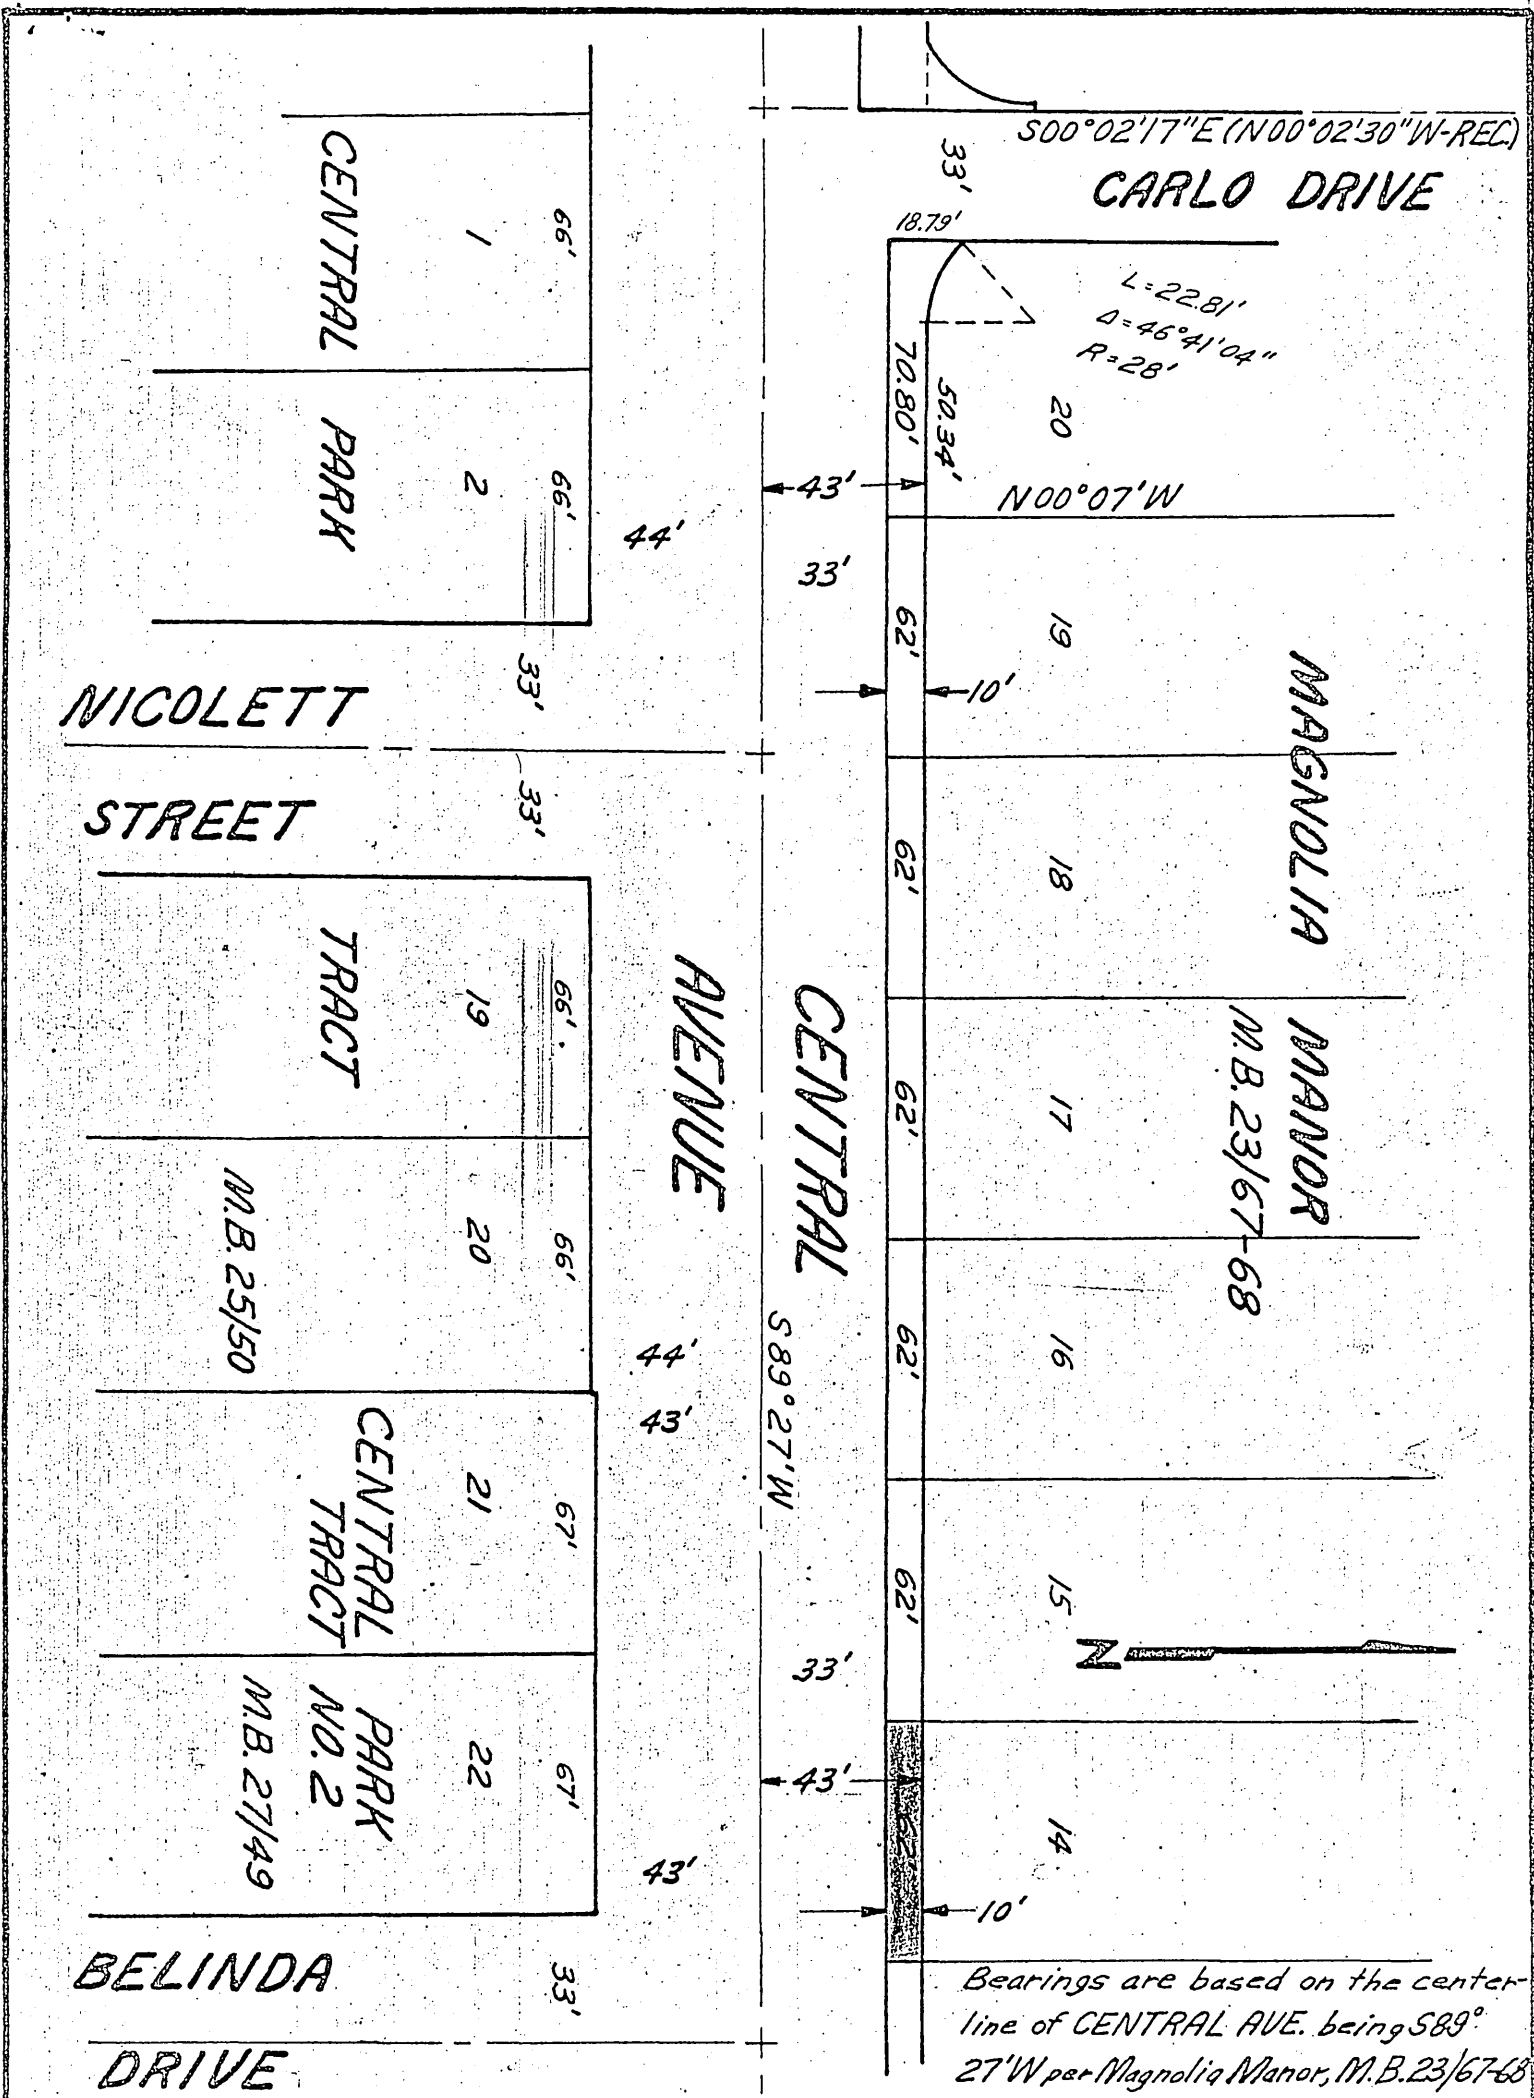

CITY OF RIVERSIDE, CALIFORNIA

PLAT OF PARCEL(S) DESCRIBED
IN THE ATTACHED DOCUMENT

This plat is solely an aid in locating the parcel(s) described in the
attached document. It is not a part of the written description therein.

SCALE: 1" = 50' DRAWN 5/12/67 BY HDB SUBJECT CENTRAL AVE.-Capistrano to Palm 4/17, 18

6258

59048

Microfilm recording from 4-1-66, Book 221
page no longer assigned. Identify by document
number and year of filing.

RECEIVED FOR RECORD

JUL 2 1967

25 Min. Past 4 o'Clock M

At Request of

City of Riverside

Recorded in Official Records
of Riverside County, California

W. H. Dabugh

Recorder

FEE \$ None

INDEXED

6258