

72832

Abstract recording from 4-1-65. Please do not assign. Identify further and copy of 4-1-65.

6301

GRANT DEED

APPROVED AS TO FORM

John Williams
CITY ATTORNEY

STATE OF CALIFORNIA, DEPARTMENT OF VETERANS AFFAIRS, HOWARD B. WILLIAMS and FLORENCE H. WILLIAMS, husband and wife, as their interests appear of record.

Grantors

FOR A VALUABLE CONSIDERATION, receipt of which is hereby acknowledged, do hereby grant to the CITY OF RIVERSIDE, a municipal corporation, the real property in the City of Riverside, County of Riverside, State of California, described as follows: --

The Southerly 6 feet of Lot 7 of Magnolia Manor, as shown by map recorded in Book 23, pages 67 and 68 of Maps, Records of Riverside County, California.

372.23 ft.
0.009 ac.

DESCRIPTION APPROVAL
by *Ernest Smith* 6/27/67 by *G.S.*
Surveyor

STATE OF CALIFORNIA, DEPARTMENT OF VETERANS AFFAIRS, HOWARD B. WILLIAMS and FLORENCE H. WILLIAMS, husband and wife, as their interests appear of record.

DEPARTMENT OF VETERANS AFFAIRS OF THE STATE OF CALIFORNIA

By: *Howard B. Williams*
Authorized Officer
HOWARD B. WILLIAMS

FLORENCE H. WILLIAMS
Florence H. Williams


Dated July 20 19 67

Witnessed 7-20-67
Gordon A. Boyer

3L 304-418 (E/66) 4/18-18 HB

6301

20824

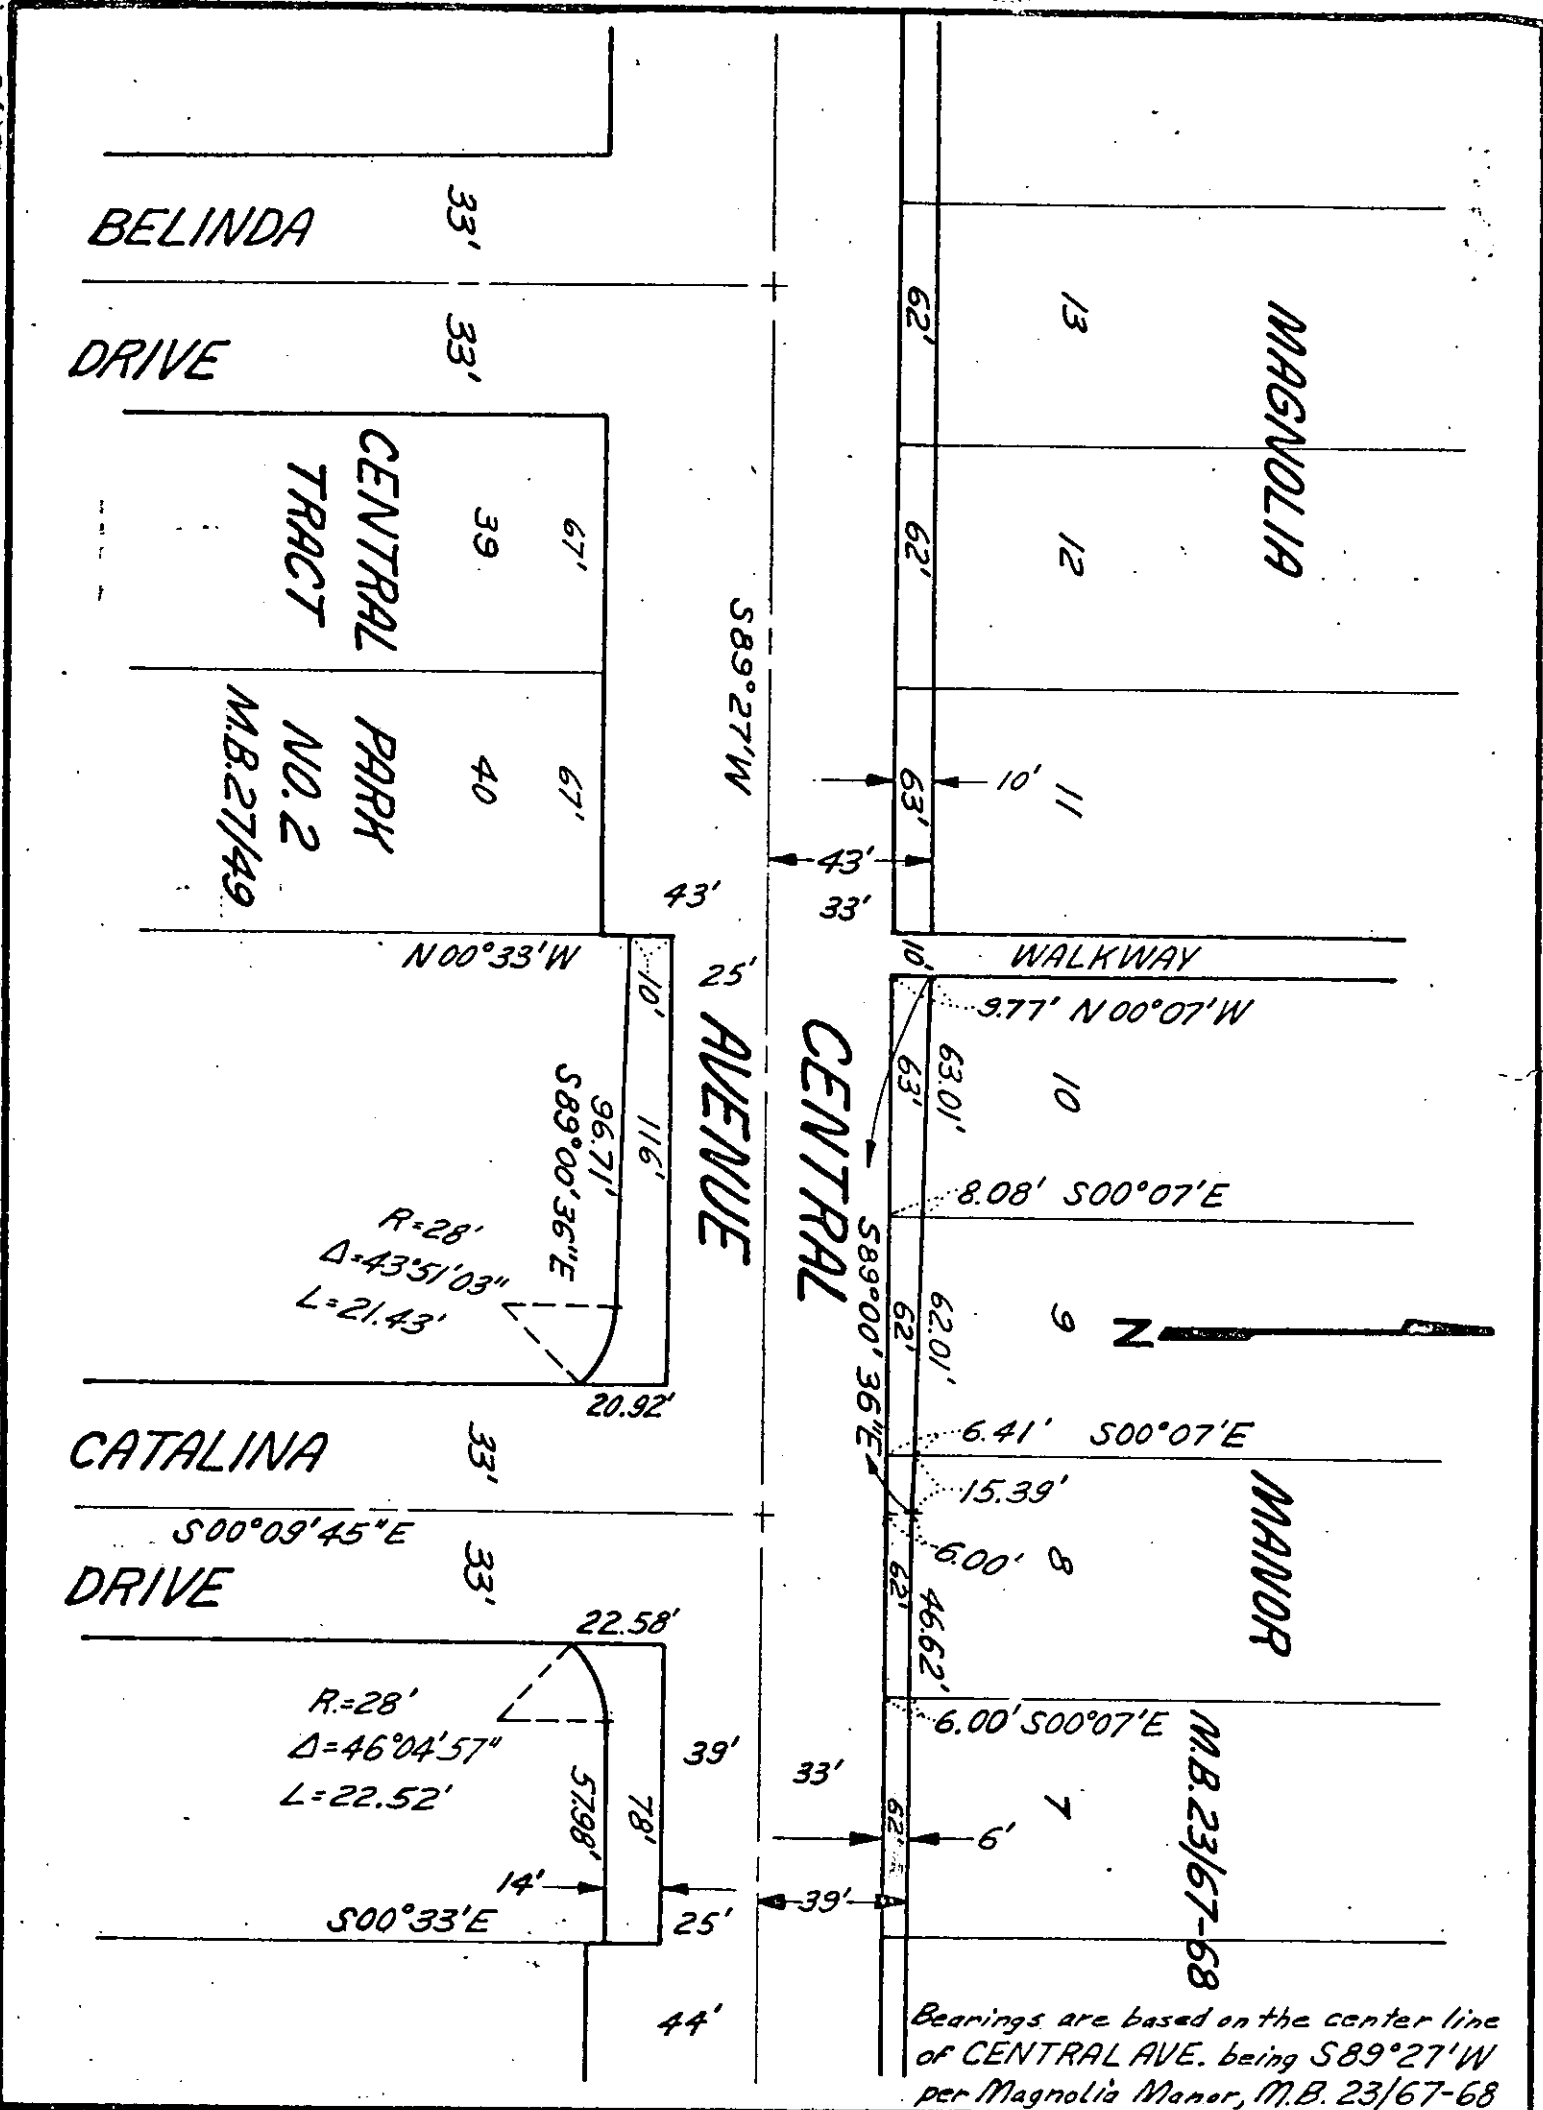

CITY OF RIVERSIDE, CALIFORNIA

PLAT OF PARCEL(S) DESCRIBED IN THE ATTACHED DOCUMENT

This plat is solely an aid in locating the parcel(s) described in the attached document. It is not a part of the written description therein.

65 01

SCALE: 1" = 50' DRAWN 5/15/67 BY HOB SUBJECT CENTRAL AVE.-Capistrano to Palm 4/17,18

72832

RECEIVED FOR RECORD
AUG 18 1967

30 Min. Past 3 o'clock M

At Request of
CITY OF RIVERSIDE

Recorded in Official Records
of Riverside County, California

W. H. DeLoach

Recorder
FEE \$ 1.00

INDEXED

6501