

74890

6307

GRANT DEED

APPROVED AS TO FORM

John Woodhouse
CITY ATTORNEY

CANYON CREST DEVELOPMENT COMPANY, a California corporation

Grantor

FOR A VALUABLE CONSIDERATION, receipt of which is hereby acknowledged, do es hereby grant to the CITY OF RIVERSIDE, a municipal corporation, the real property in the City of Riverside, County of Riverside, State of California, described as follows: --

All of Parcel 7 of Record of Survey filed in Book 36, Pages 39 and 40 of Records of Survey, Riverside County, California.

DESCRIPTION APPROVAL
by *Ronald Hunter*, 7/13/67 by *R.B.*
Surveyor

CANYON CREST DEVELOPMENT COMPANY,
a California corporation.


Dated 8-17 1967

By *[Signature]*
By *[Signature]*

CL 304-418 (6/66)

12-22-3
HB 12-22-2

74890

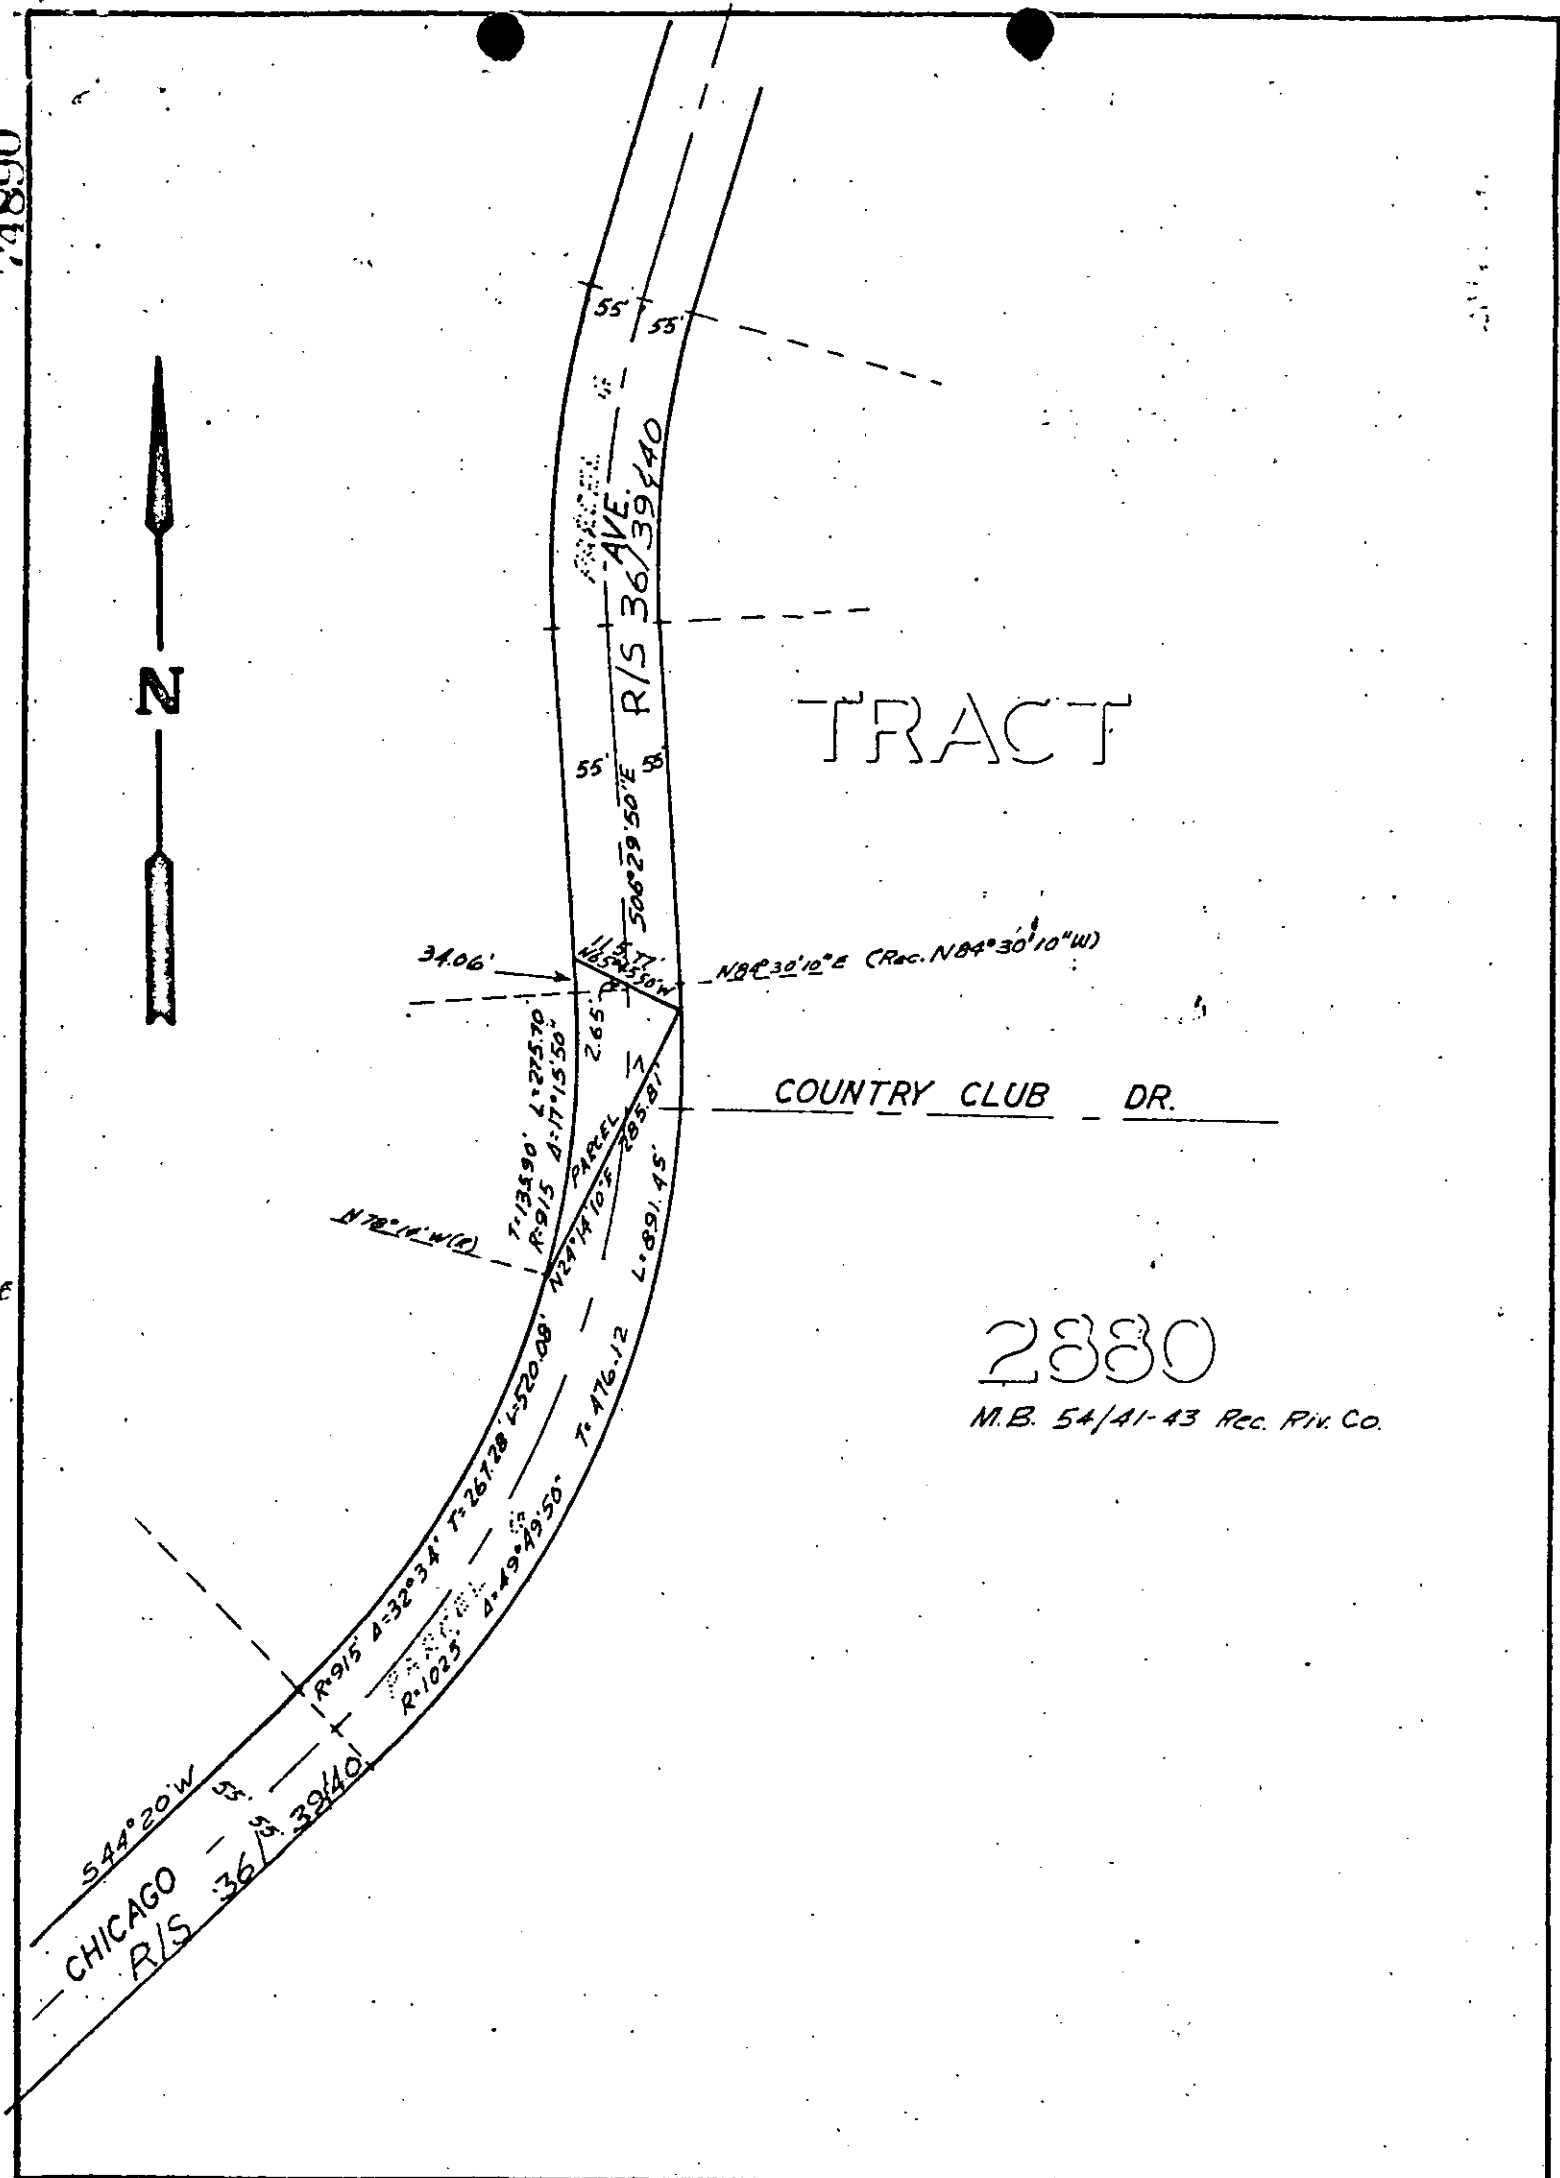

2880

M.B. 54/41-43 Rec. Riv. Co.

CITY OF RIVERSIDE, CALIFORNIA

PLAT OF PARCEL(S) DESCRIBED
IN THE ATTACHED DOCUMENT

*This plat is solely an aid in locating the parcel(s) described in the
attached document. It is not a part of the written description therein.*

SCALE: 1" = 200'	DRAWN 7/11/67 BY B.B.	SUBJECT CHICAGO AVE.	6307 12/22-2
------------------	-----------------------	----------------------	-----------------

74890

6307

Speculation re: tag from 1955, but the
tag is no longer attached to the
number and is not in the file.

RECEIVED FOR RECORD
AUG 25 1967

At Request of 25 Min. Past 3 o'clock PM
CITY OF RIVERSIDE
Recorded in Official Records
of Riverside County, California

W. W. D. D. D.
Received
FEE \$ None

INDEXED
None