

295101

over and along said real property, and to deposit tools, implements and other material thereon by said party of the second part, its officers, agents and employees and by persons under contract with it and their officers, agents and employees, whenever and wherever necessary for the purpose of constructing, reconstructing, maintaining, operating, inspecting, repairing, replacing, and removing said public utility facilities

Provided, however, that the grantors reserve the right to use and enjoy the land over which said easement and right of way is granted, for any purpose and in any manner which does not interfere with or impair the right of the grantee to use the said easement and right of way.

IN WITNESS WHEREOF the said parties of the first part have hereunto executed the within instrument the day and year first above written.

Witnessed By
Robert L. Mills
11-9-67

Lloyd B. Garrett
LOYD B. GARRETT

Audrey Ann Garrett
AUDREY ANN GARRETT

CONSENT TO RECORDATION


THIS IS TO CERTIFY that the interest in real property conveyed by the Deed or Grant dated 11-9-67 From: Lloyd B. & Audrey Ann Garrett For: Par. Lot 1, Bl. 65, Tract 2, La Sierra, etc.

to the City of Riverside, a municipal corporation, is hereby accepted for and on behalf of said City pursuant to Resolution of the City Council thereof recorded on 12-3-58 in Bk. 274 O.R. pg. 329 of Seq. Riverside County Records, and the Grantor hereby consents to recordation of this instrument thereon in the upland record.

Dated 11-17-67 [Signature]
Property Management Officer

Return Deed to: Office of City Clerk
Riverside, California

101567

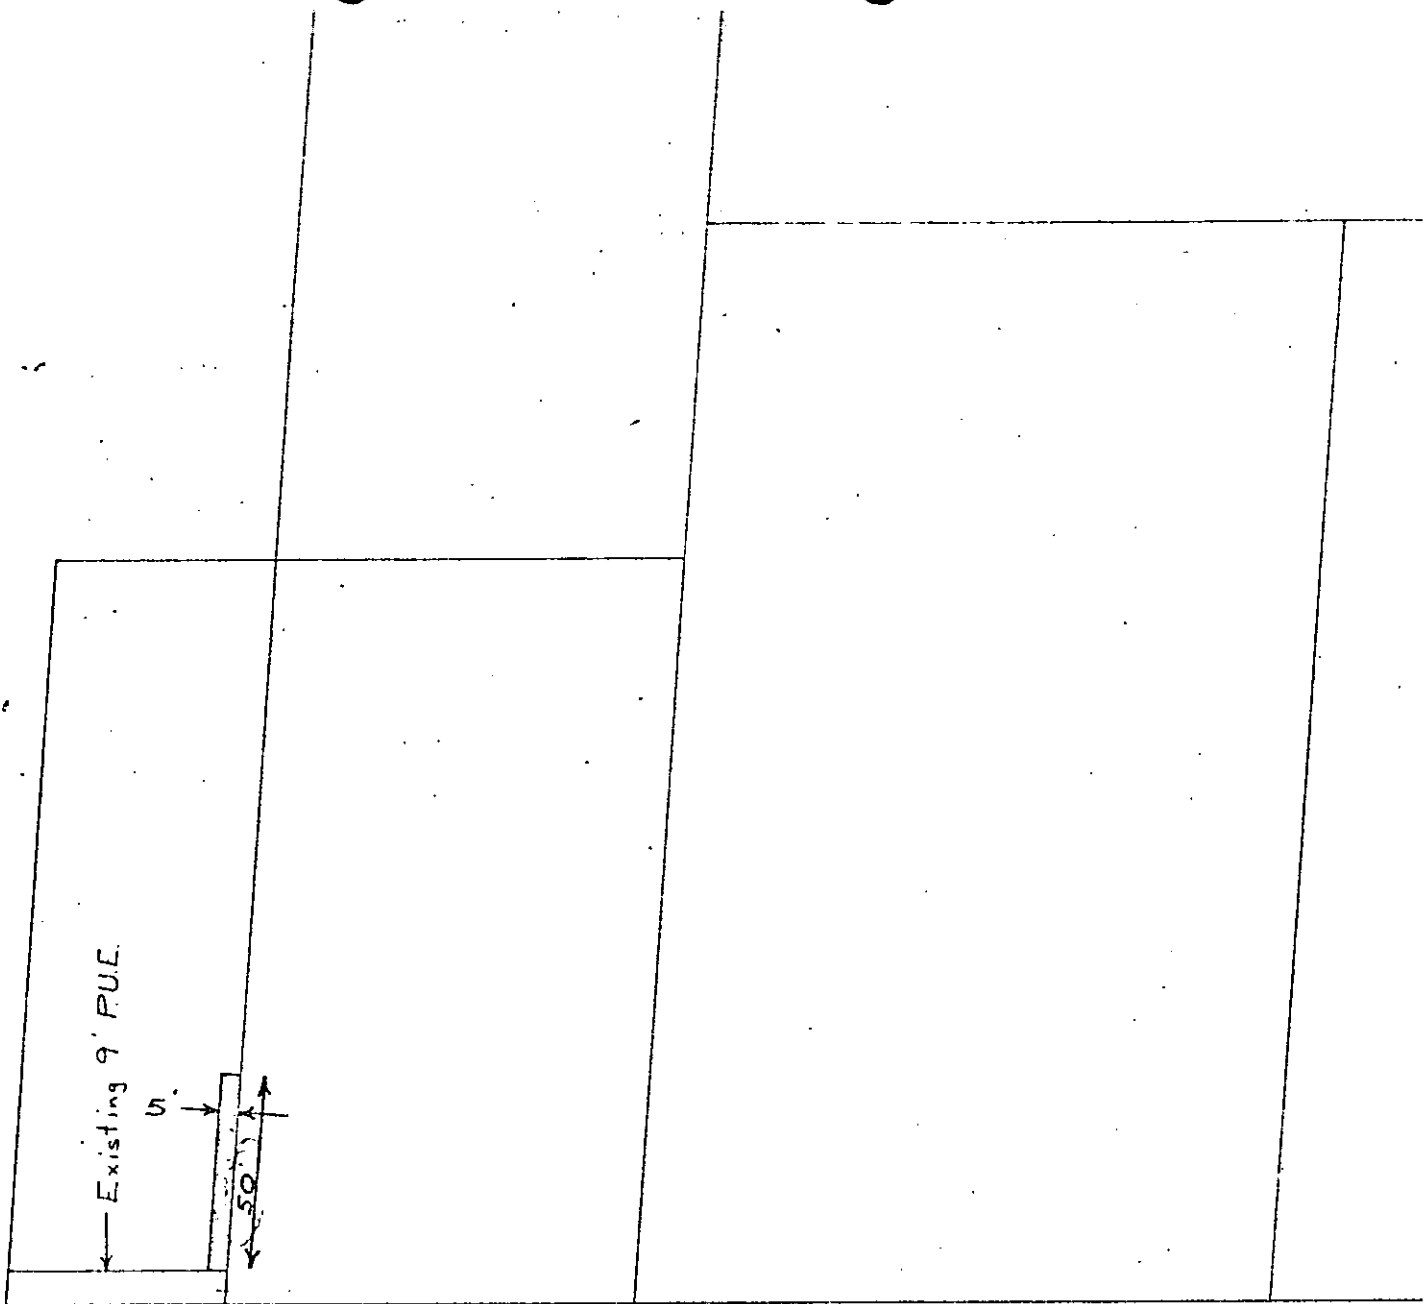

569

105.94

165


30

N 63° 27' E

NORWOOD AVE.

30

A Portion Of Lot 1, Block 65.
 La Sierra Heights, Tract No. 2,
 M.B. 7/66, Riverside County Records.

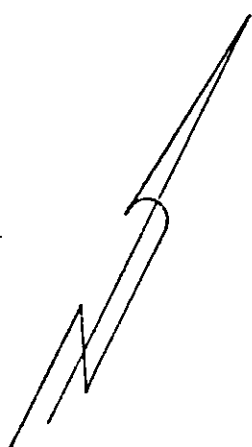

ROSE AVE. N 27° 15' W
 25' 15'

Utility Coding: 60-651-602-0141-6860

SCALE 1" = 50'
 DATE 9-20-67

DRAWN RJH
 APPROVED

CITY OF RIVERSIDE
 DEPARTMENT OF PUBLIC UTILITIES

ELECT.
 DEPT.

DRAWING NO.
 PI-0141-D

6363

101567

RECEIVED FOR RECORD
NOV 17 1967

Min. Past 4 o'clock P
At Request of

CITY OF RIVERSIDE
Recorded in Official Records
of Riverside County, California

W.H. DeLoach

Recorder
FEE \$ 2.00

INDEXED

Microfilm recordings from 4-1-65. Book and page
no longer assigned. Identify by correct
end year of filing.

6363