

Wayne R. [Signature]
DEPUTY CLERK
6478

SEWER EASEMENT

THIS INSTRUMENT, made this 7th day of May, 19 68

by and between JAMES M. ALLEN and LOIS MAXINE ALLEN, husband and wife, as their interests appear of Record, parties of the first part and the CITY OF RIVERSIDE, a municipal corporation of the State of California, the party of the second part;

WITNESSETH:

THAT for a valuable consideration, receipt whereof is hereby acknowledged, said parties of the first part do by these presents grant unto the said party of the second part, its successors and assigns, a perpetual easement and right of way for the construction, reconstruction, maintenance, operation, inspection, repair, replacement and removal of sanitary sewer facilities, together with all necessary appurtenances, in, under, upon, over, and along that certain real property situated in the County of Riverside, State of California, described as follows: SEE ATTACHED.

A strip of land 10.00 feet wide over that portion of Lots 13 through 15, inclusive, in Block 35 of the Lands of the Riverside Land and Irrigating Company, as shown by map on file in Book 1, Page 70 of Maps, Records of San Bernardino County, California, the Southeasterly line of said strip being described as follows:

BEGINNING at a point in the Northwesterly line of Magnolia Avenue, distant 377.20 feet Northeasterly from the most Southerly corner of said Block;

Thence Northeasterly along said Northwesterly line of Magnolia Avenue, a distance of 964.60 feet to a point in said Northwesterly line of Magnolia Avenue, distant 20.00 feet Northeasterly from the most Southerly corner of said Lot 15 and to the END of this line description.

DESCRIPTION APPROVAL

by *[Signature]*
Surveyor

TOGETHER WITH the right to clear and keep clear said easement and right of way from any structures or trees, to enter upon and to pass and repass over and along said real property, and to deposit tools, implements and other material thereon by said party of the second part, its officers, agents and employees and by persons under contract with it and their officers, agents and employees, whenever and wherever necessary for the purpose of constructing, reconstructing,

6-37 NB

6478

48972

48972

maintaining, operating, inspecting, repairing, replacing, and removing said sanitary sewer facilities.

Provided, however, that the grantors reserve the right to use and enjoy the land over which said easement and right of way is granted, for any purpose and in any manner which does not interfere with or impair the right of the grantee to use the said easement and right of way.

Provided, further, grantee shall not construct any of said facilities above the surface of the ground.

IN WITNESS WHEREOF the said parties of the first part have hereunto executed the within instrument the day and year first above written.

James M. Allen
JAMES M. ALLEN

Lois Maxine Allen
LOIS MAXINE ALLEN

CONSENT TO RECORDATION

THIS IS TO CERTIFY that the interest in real property conveyed by the Deed or Grant dated 5-7-68 From: James M. & Lois Maxine Allen For: Port. Lote 13 tracts incl. Bl. 35, Riv. (6.4 acres) to the City of Riverside, a municipal corporation, is hereby accepted for and on behalf of said City pursuant to Resolution of the City Council thereof recorded on 12-3-58 in Bk. 2374 O.R. pg. 339 Et Seq. Riverside County Records, and the Grantee hereby consents to recordation of this instrument through the undersigned.
Dated 5-24-68 *Ann Rice*
Property Management Officer

Return Deed to: Office of City Clerk
Riverside, California

STATE OF OREGON,
County of Douglas } ss.

FORM NO. 23 — ACKNOWLEDGMENT
STEVENS-NESS LAW PUB. CO., PORTLAND, ORE.

BE IT REMEMBERED, That on this 7th day of May, 1968, before me, the undersigned, a Notary Public in and for said County and State, personally appeared the within named James M. Allen and Lois Maxine Allen

known to me to be the identical individual^s described in and who executed the within instrument and acknowledged to me that They executed the same freely and voluntarily.

IN TESTIMONY WHEREOF, I have hereunto set my hand and affixed my official seal the day and year last above written.

Mable Stapleton
Notary Public for Oregon
My Commission expires Aug. 2, 1968

6978


48972

V 07 10

BLK 35

R.L. & J. CO.

M.B. 1/70 S.B. Co.

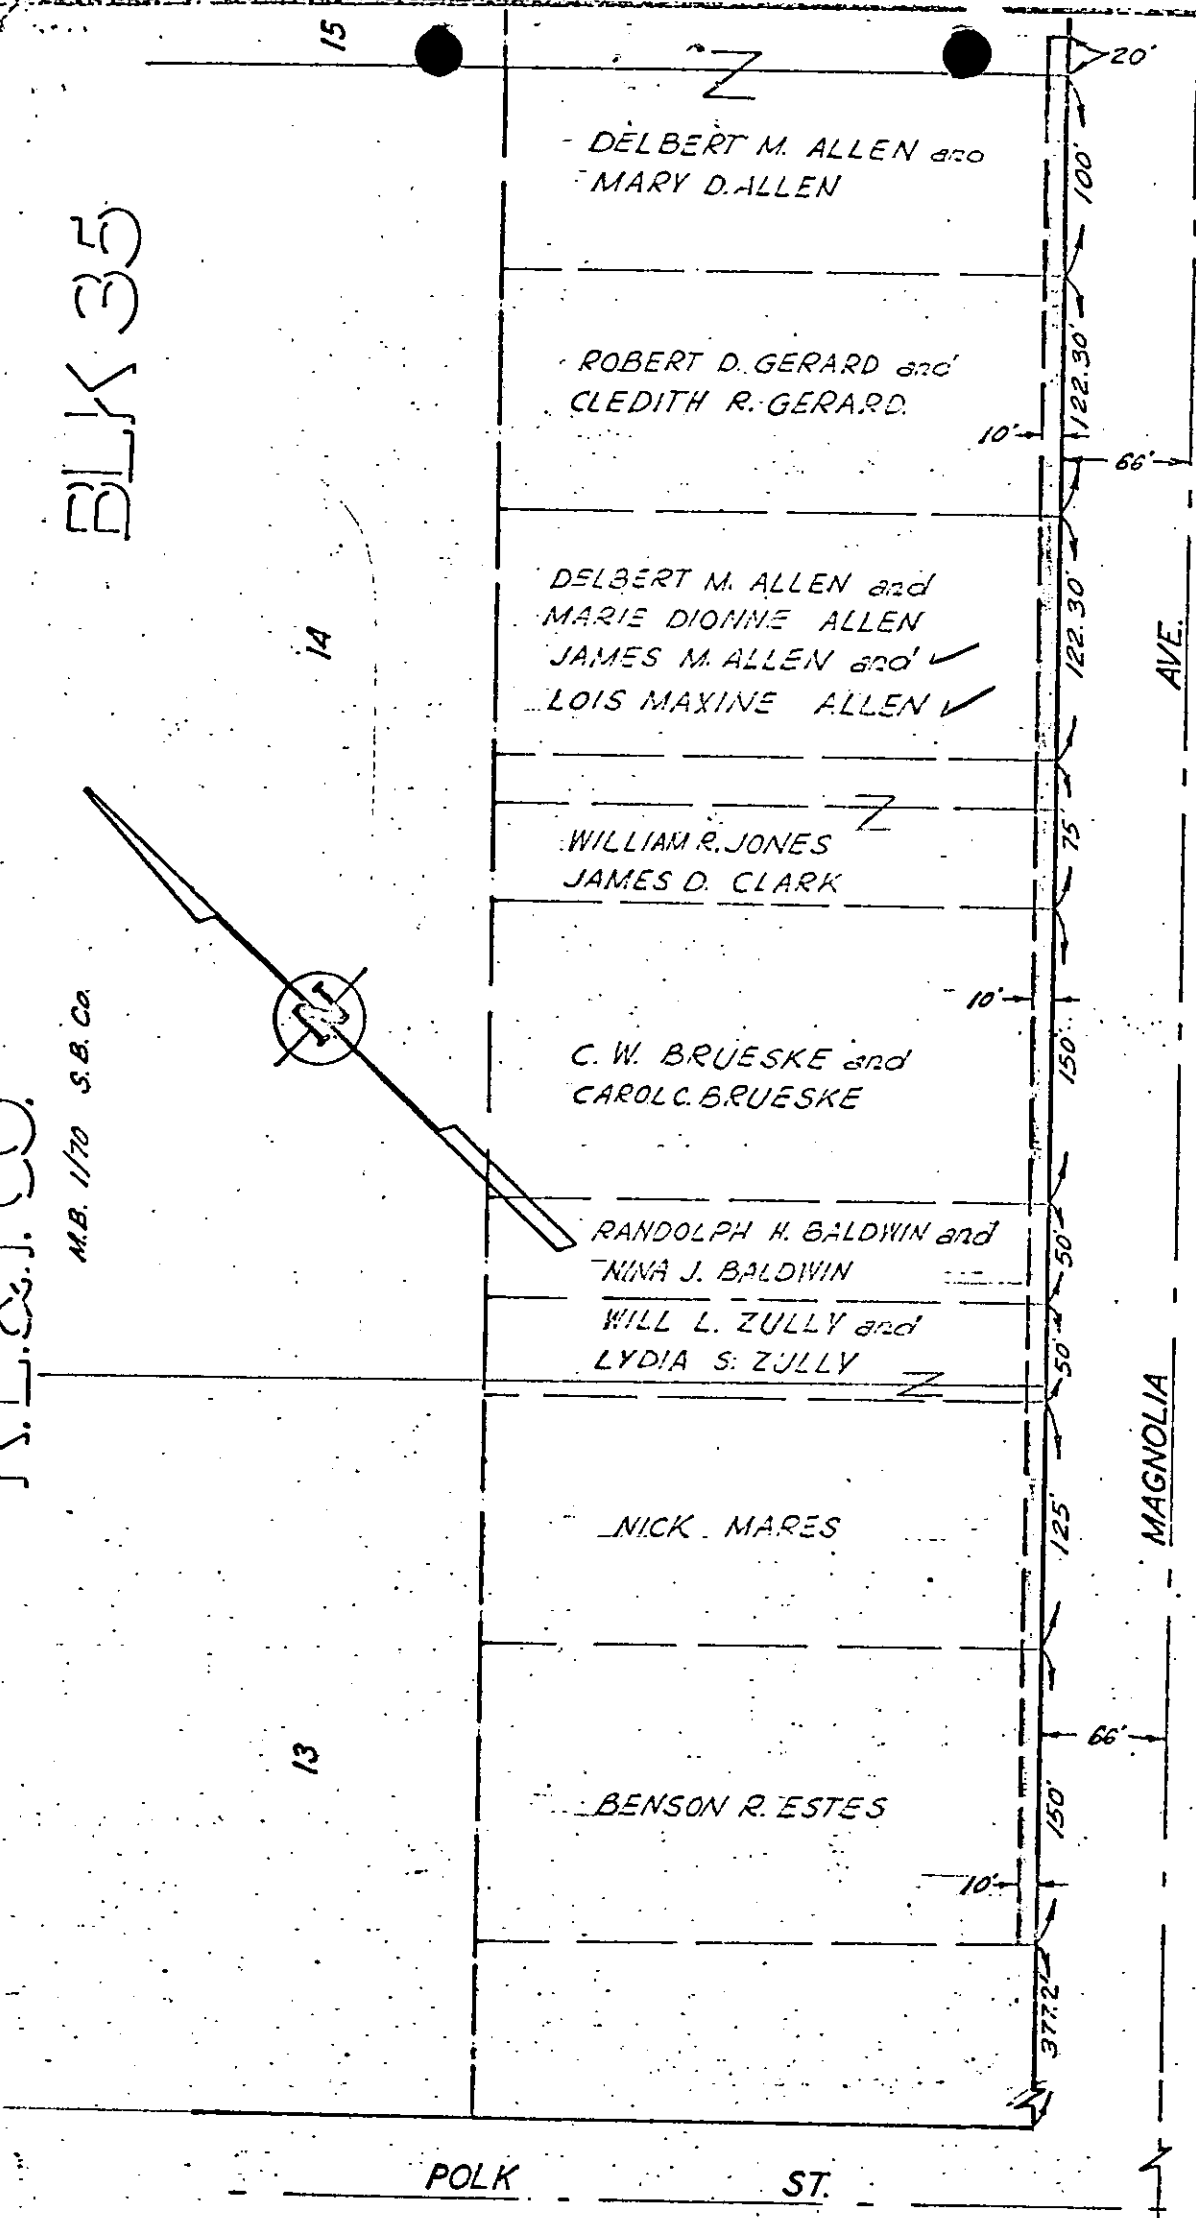

CITY OF RIVERSIDE, CALIFORNIA

PLAT OF PARCEL(S) DESCRIBED IN THE ATTACHED DOCUMENT

This plat is solely an aid in locating the parcel(s) described in the attached document. It is not a part of the written description therein.

6478

Revised 1.2.68 g.s.

SCALE: 1" = 100'

DRAWN 3/29/68 BY BB.

SUBJECT MAGNOLIA SEWER

6-37

48972

6428

Microfilm recording from 4-1-65. Book and pages no longer assigned. Identify by account number and year of filing.

RECEIVED FOR RECORD
MAY 24 1968

35 Min. Past 2 o'clock P M
At Request of
CITY CLERK

Recorded in Official Records
of Riverside County, California

W. W. DeLoach

Recorder
FEE \$ None

INDEXED