

55984

APPROVED AS TO FORM
Hayden R. Coffin
COUNTY CLERK RIVERSIDE

GRANT DEED

JACK R. MILLER, also Known as JACK MILLER, and JOANNE MILLER, husband and wife.

Grantors

FOR A VALUABLE CONSIDERATION, receipt of which is hereby acknowledged, do hereby grant to the CITY OF RIVERSIDE, a municipal corporation, the real property in the City of Riverside, County of Riverside, State of California, described as follows: --

The Northerly 9.00 feet of the Southerly 14.00 feet of Lot 79 of Sunnyside Place, as shown by map on file in Book 11, Page 20 of Maps, Records of Riverside County, California.

Containing 450 square feet or .010 Acres.

DESCRIPTION APPROVAL
by *S. Smith*, 7.1.1968 by *R.P.*
Surveyor

CONSENT TO RECORDATION

THIS IS TO CERTIFY that the interest in real property conveyed by the Deed or Grant, dated 6-6-68
From: Jack R. & Joanne Miller
For: Lot 79, Sunnyside Place
to the City of Riverside, a municipal corporation, is hereby accepted for and on behalf of said City pursuant to Resolution of the City Council thereof recorded on 12-3-58 in Bk. 2374 O.R. pg. 339 Et Seq. Riverside County Records, and the Grantee hereby consents to recordation of this instrument through the undersigned.

Dated 6-14-68
[Signature]
Property Management Officer


Return Deed to: Office of City Clerk
Riverside, California

Dated June 6 1968

Witness: *David Griffin*

Jack R Miller
JACK R. MILLER, also Known as Jack Miller
Joanne Miller
JOANNE MILLER

4-18-18 NB

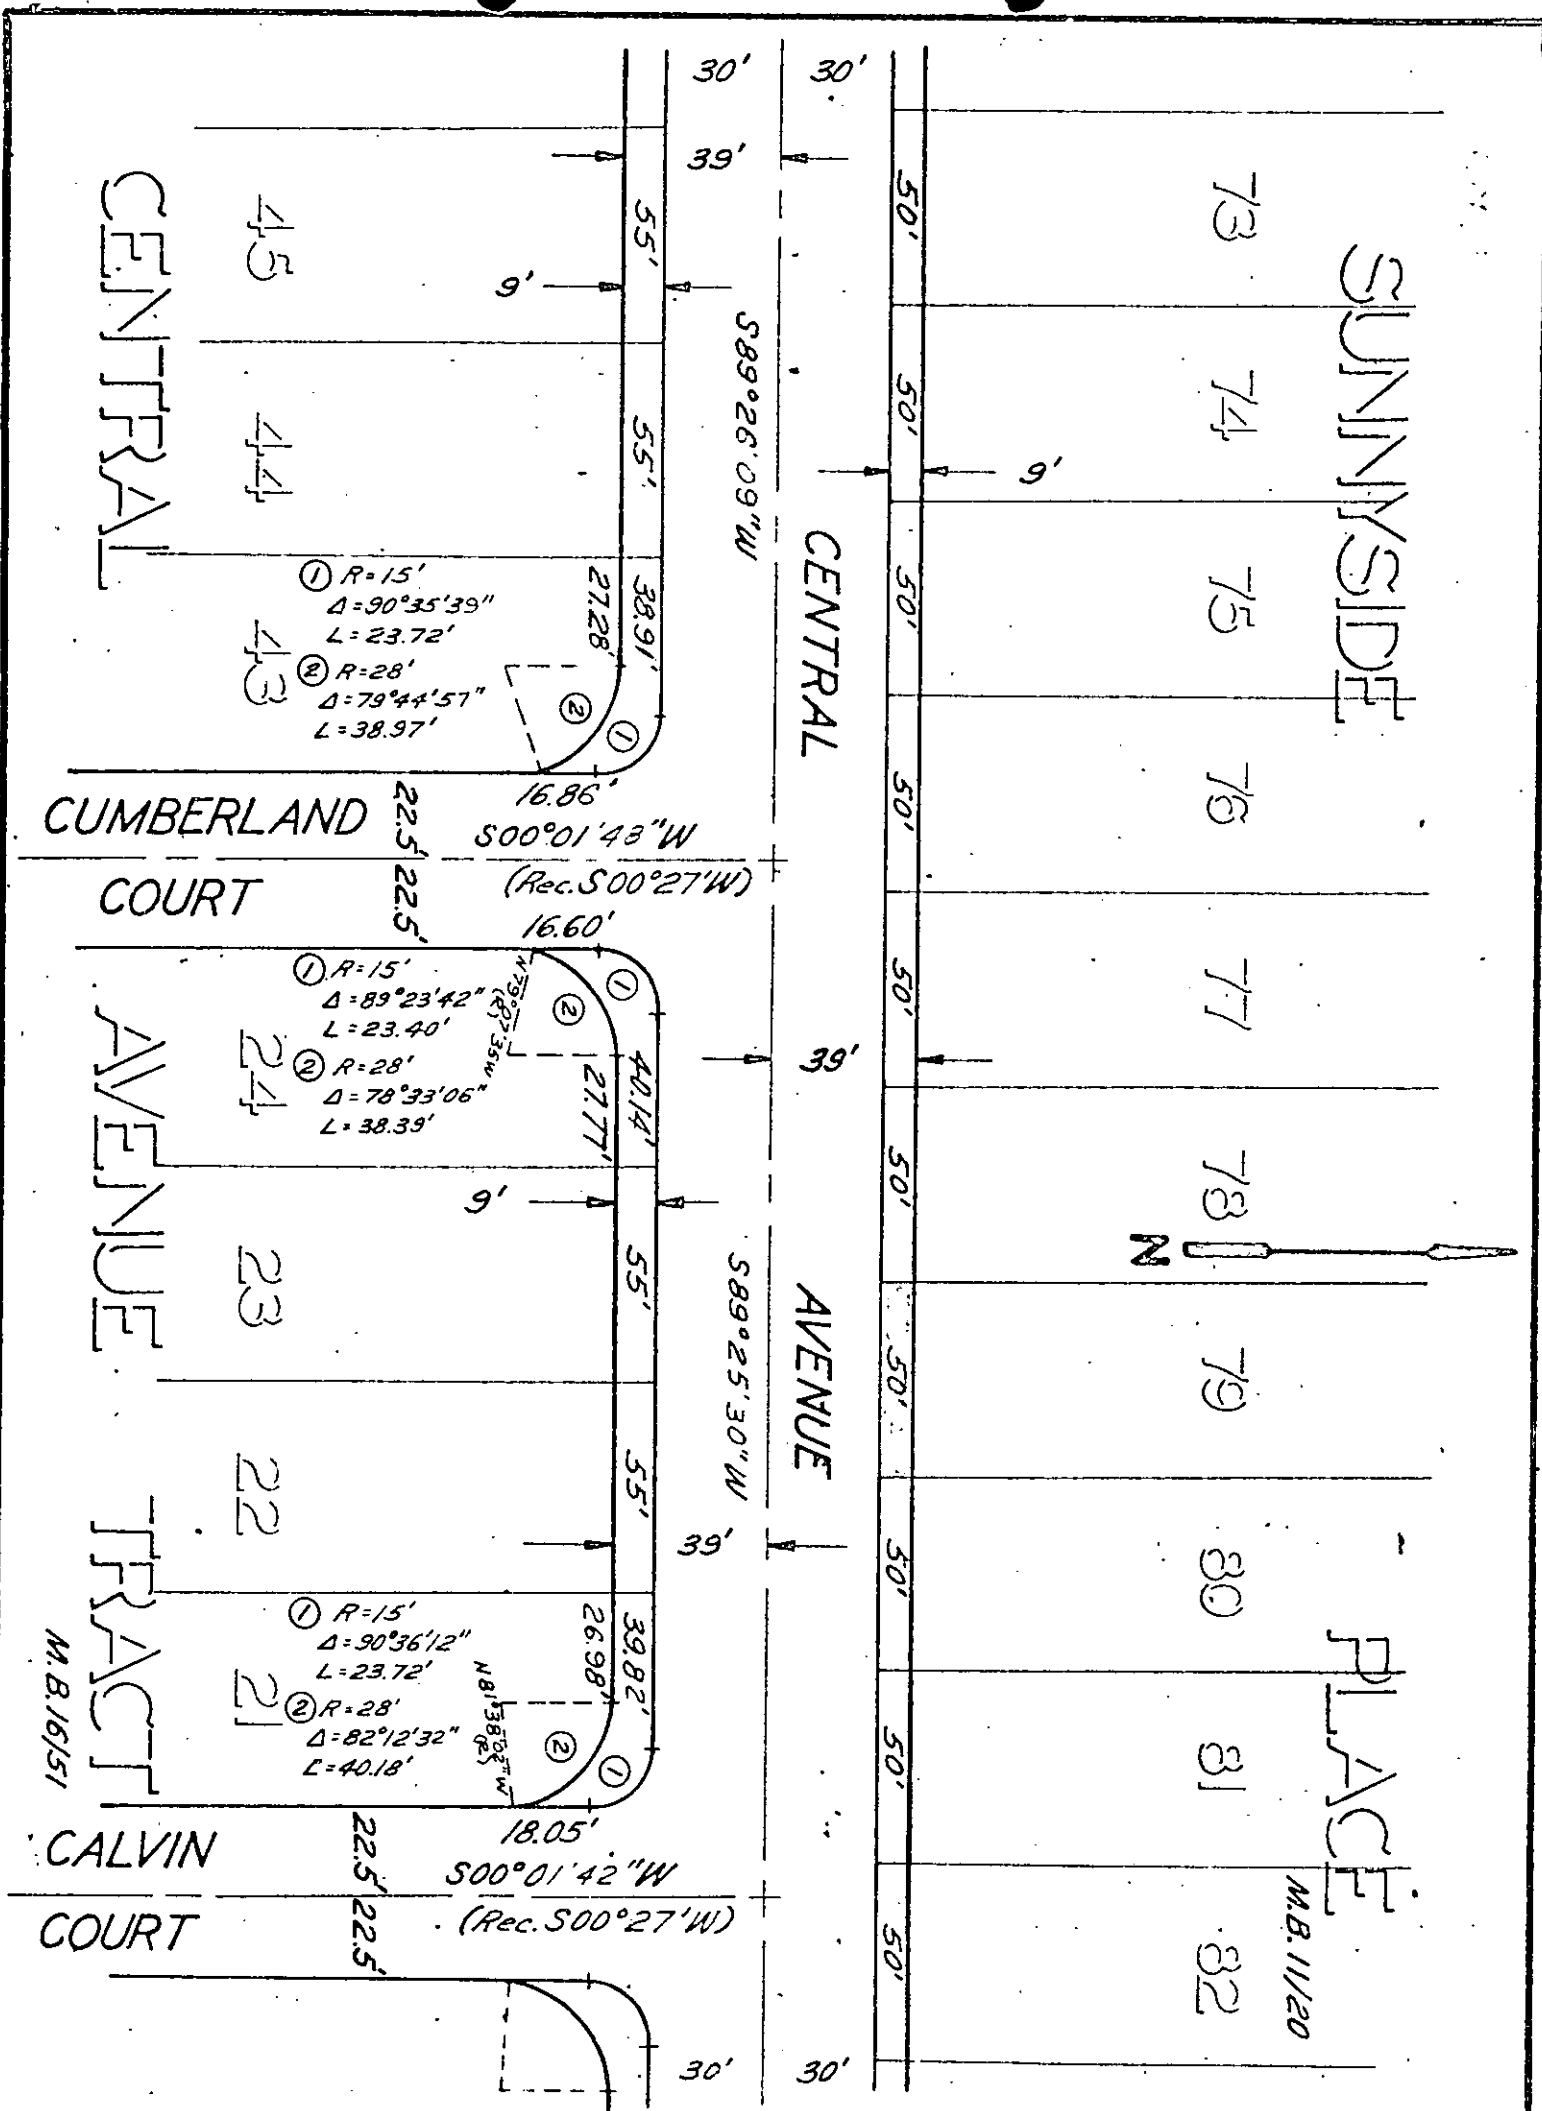

CITY OF RIVERSIDE, CALIFORNIA

PLAT OF PARCEL(S) DESCRIBED IN THE ATTACHED DOCUMENT

This plat is solely an aid in locating the parcel(s) described in the attached document. It is not a part of the written description therein.

SCALE: 1" = 50' DRAWN: 7/14/67 BY: ADB SUBJECT: CENTRAL AVE. - Capistrano to Palm 4-17/18

6503

55984

3059

Microfilm recording from 4-1-65. Book and page
no longer assigned. Identify by account number
and year of filing.

RECEIVED FOR RECORD
JUN 14 1968

25 Min. Post 3 o'clock P M
At Request of
City of Riverside
Permitted to Official Records
of Riverside County, Calif. 113

W. W. DeLoach

FEE \$ *None*
Recorder

INDEXED