

110195

DOCUMENTARY TRANSFER TAX

\$ None

Signature *W. Mc Culloch*

CITY OF RIVERSIDE

GRANT DEED

APPROVED AS TO FORM

[Signature]
DEPUTY CITY ATTORNEY

WILLIAM MC CULLOCH and EFFIE B. MC CULLOCH, husband and wife.

Grantors

FOR A VALUABLE CONSIDERATION, receipt of which is hereby acknowledged, do hereby grant to the CITY OF RIVERSIDE, a municipal corporation, the real property in the City of Riverside, County of Riverside, State of California, described as follows: --

The Northerly 9.00 feet of the Southerly 14.00 feet of Lot 89 of Sunnyside Place, as shown by map on file in Book 11, Page 20 of Maps, Records of Riverside County, California.

Containing 450 square feet or .010 Acres.

DESCRIPTION APPROVAL

By *Forest R. ...* 3/15/68 by *B.S.*
Surveyor

CONSENT TO RECORDATION


THIS IS TO CERTIFY that the interest in real property conveyed by the Deed or Grant dated 11-7-68
From: William + Effie B. Mc Culloch
For: City of Riverside, Riverside Co. CA, P. 20
to the City of Riverside, a municipal corporation, is hereby accepted for and on behalf of said City pursuant to Resolution of the City Council thereof recorded on 12-3-58 in Bk. 2574 O.R. pg. 339 Et Seq. Riverside County Records, and the Grantors hereby consents to recordation of this instrument through the undersigned.

Dated 11-15-68 *[Signature]*
Property Management Officer

Return Deed to: Office of City Clerk
Riverside, California

Dated 4 November 1968

[Signature]
WILLIAM MC CULLOCH
[Signature]
EFFIE B. MC CULLOCH

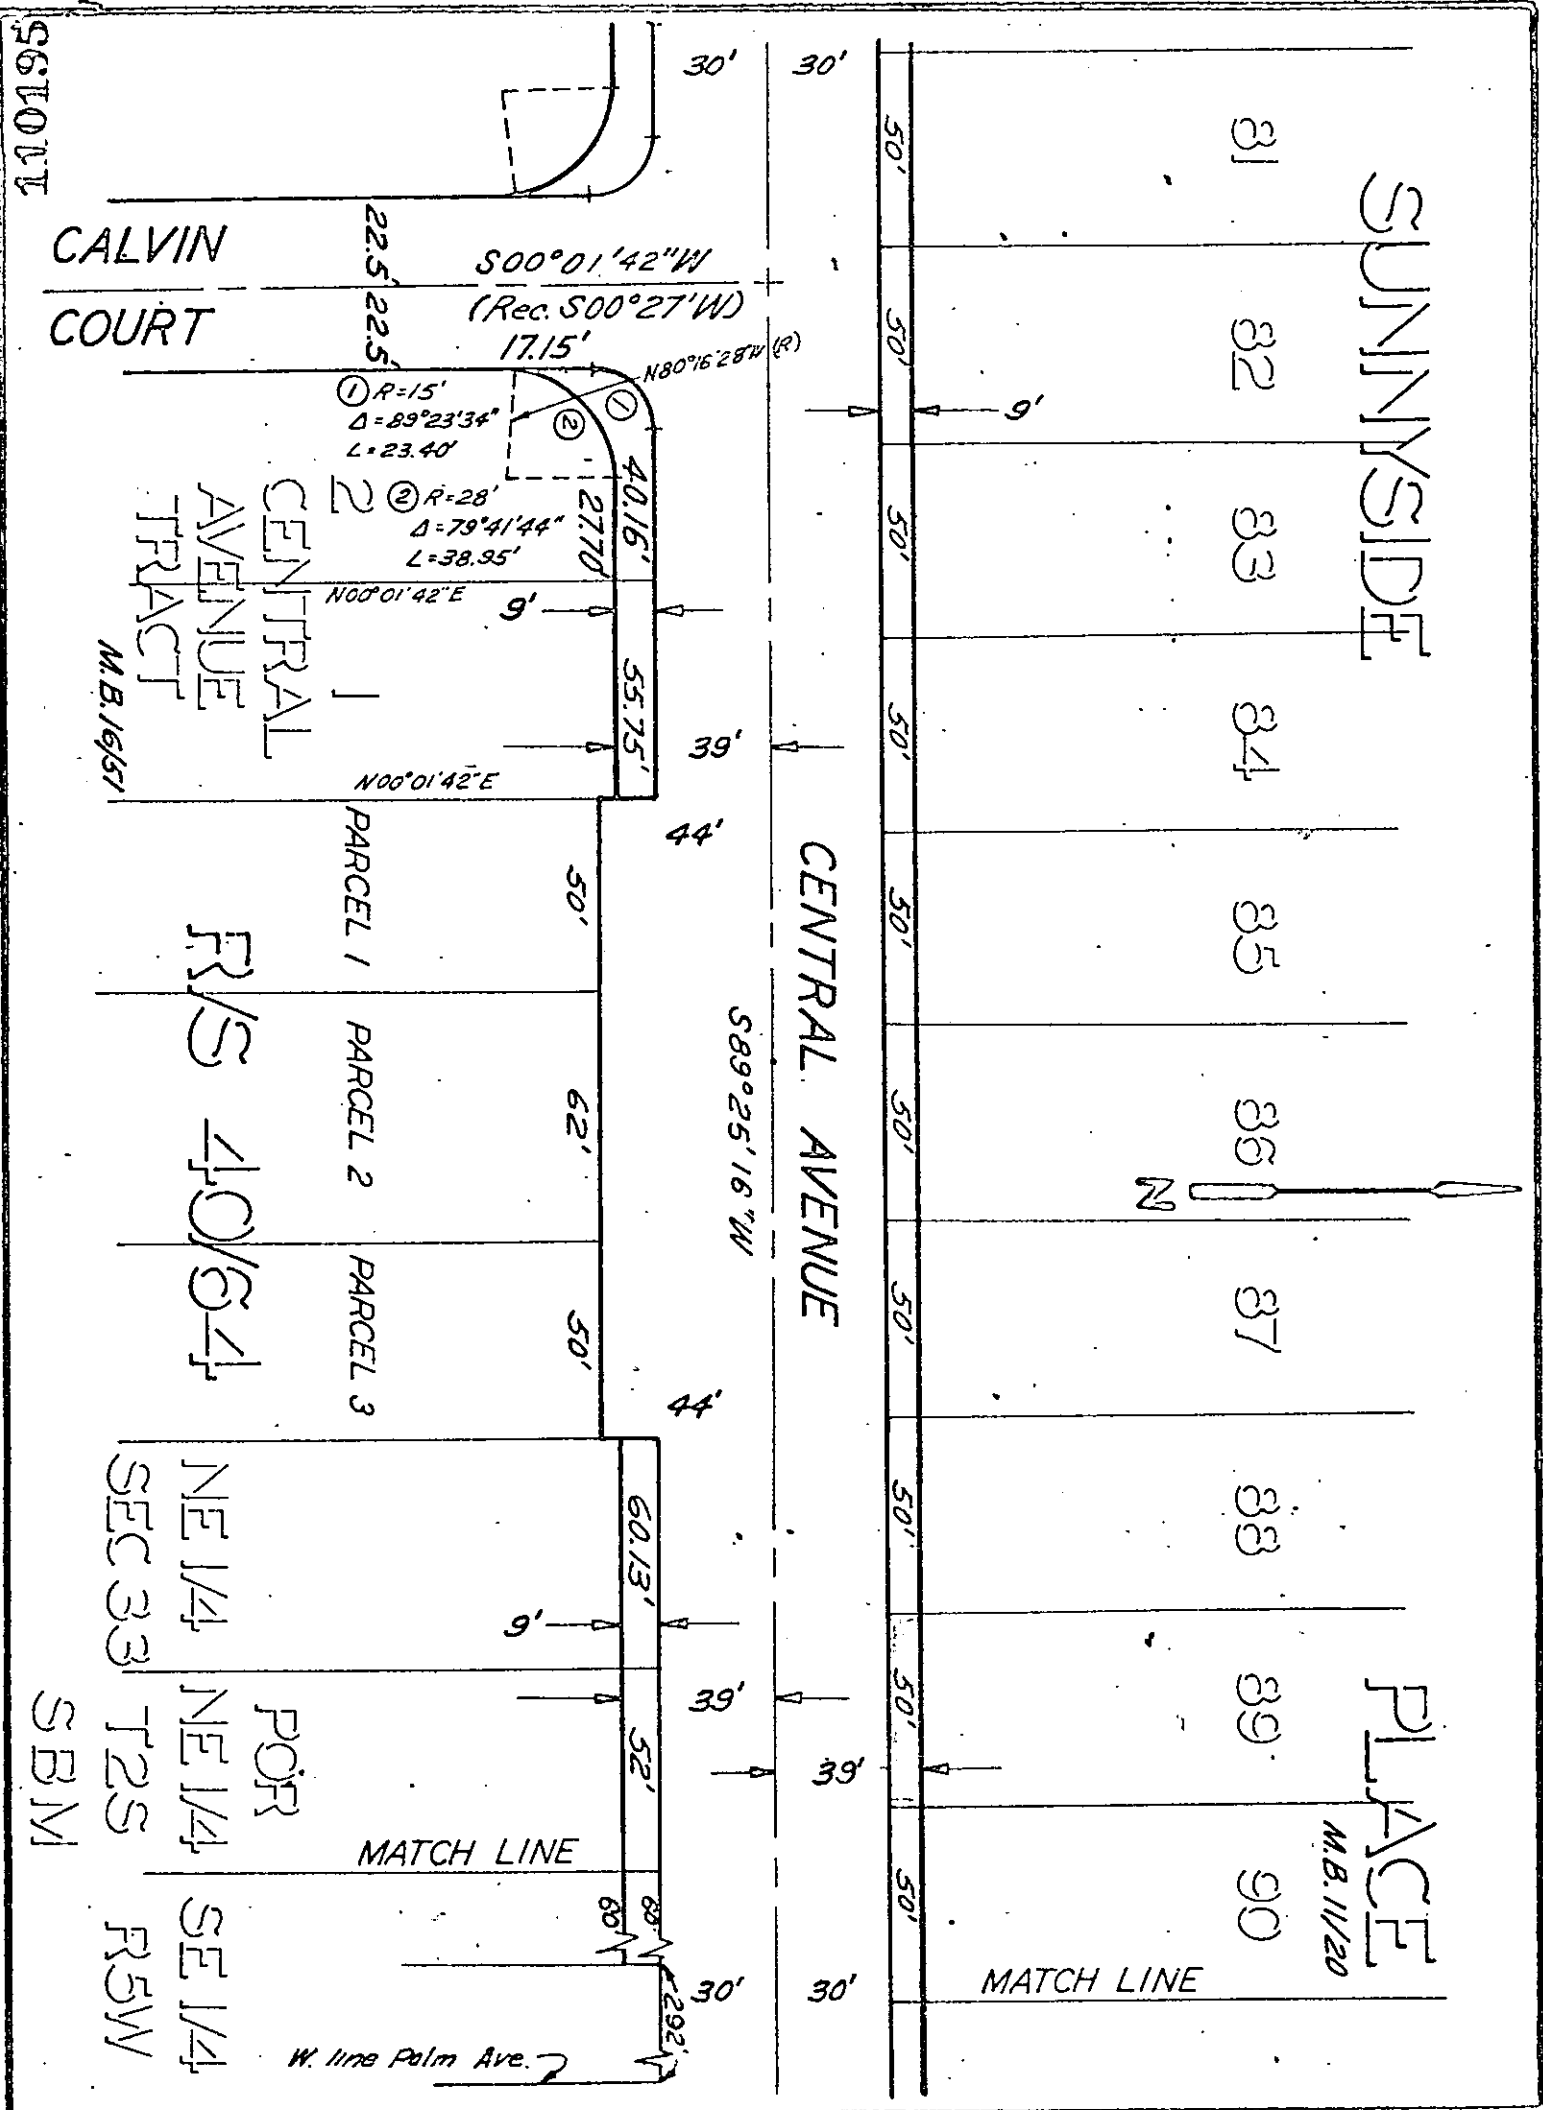

CITY OF RIVERSIDE, CALIFORNIA

PLAT OF PARCEL(S) DESCRIBED IN THE ATTACHED DOCUMENT

This plat is solely an aid in locating the parcel(s) described in the attached document. It is not a part of the written description therein.

SCALE: 1" = 50' DRAWN 7/14/67 BY NOB SUBJECT CENTRAL AVE. - Capistrano to Palm 4-17, 18

110195

Microfilm recording from 4-1-65. Book and page
no longer assigned. Identify by account number
and year of filing.

6608

RECEIVED FOR RECORD
NOV 15 1968

30 1000 1000 1000 1000 1000
AS REQUESTED BY
CITY CLERK

Recorded in Official Records
of Riverside County, California

W. H. D. D. D.

FEE \$ 1.00 Recorder

INDEXED