

DOCUMENTARY TRANSFER TAX

GRANT DEED

\$ \_\_\_\_\_  None  
Signature W. L. Crosby  
CITY OF RIVERSIDE

APPROVED AS TO FORM  
Henry R. [Signature]  
DEPUTY CITY ATTORNEY

WILLIAM L. CROSBY, as his sole and separate property

Grantor

FOR A VALUABLE CONSIDERATION, receipt of which is hereby acknowledged,  
does hereby grant to the CITY OF RIVERSIDE, a municipal corporation, the  
real property in the City of Riverside, County of Riverside, State of  
California, described as follows: --

The Southeasterly 15.00 feet of Lot 11 in Block 3 of Twogood's  
Orange Grove Tract as shown by map on file in Book 7, Page 42 of Maps,  
records of San Bernardino County, California.  
Containing 750 square feet or .017 Acres.

DESCRIPTION APPROVAL  
by Ernest L. [Signature] 6.27.66 BB  
Surveyor

Dated JAN 27 1969

William L. Crosby  
WILLIAM L. CROSBY


Witness, David [Signature]

\_\_\_\_\_  
\_\_\_\_\_  
\_\_\_\_\_  
\_\_\_\_\_

CL 304-418 (6/66)

Oliver [Signature] 2-12 HB 6685 65

No.	R	Δ	L
9	440'	18°36'42"	142.93'
10	440'	2°50'47"	21.86'
11	440'	15°42'03"	120.57'

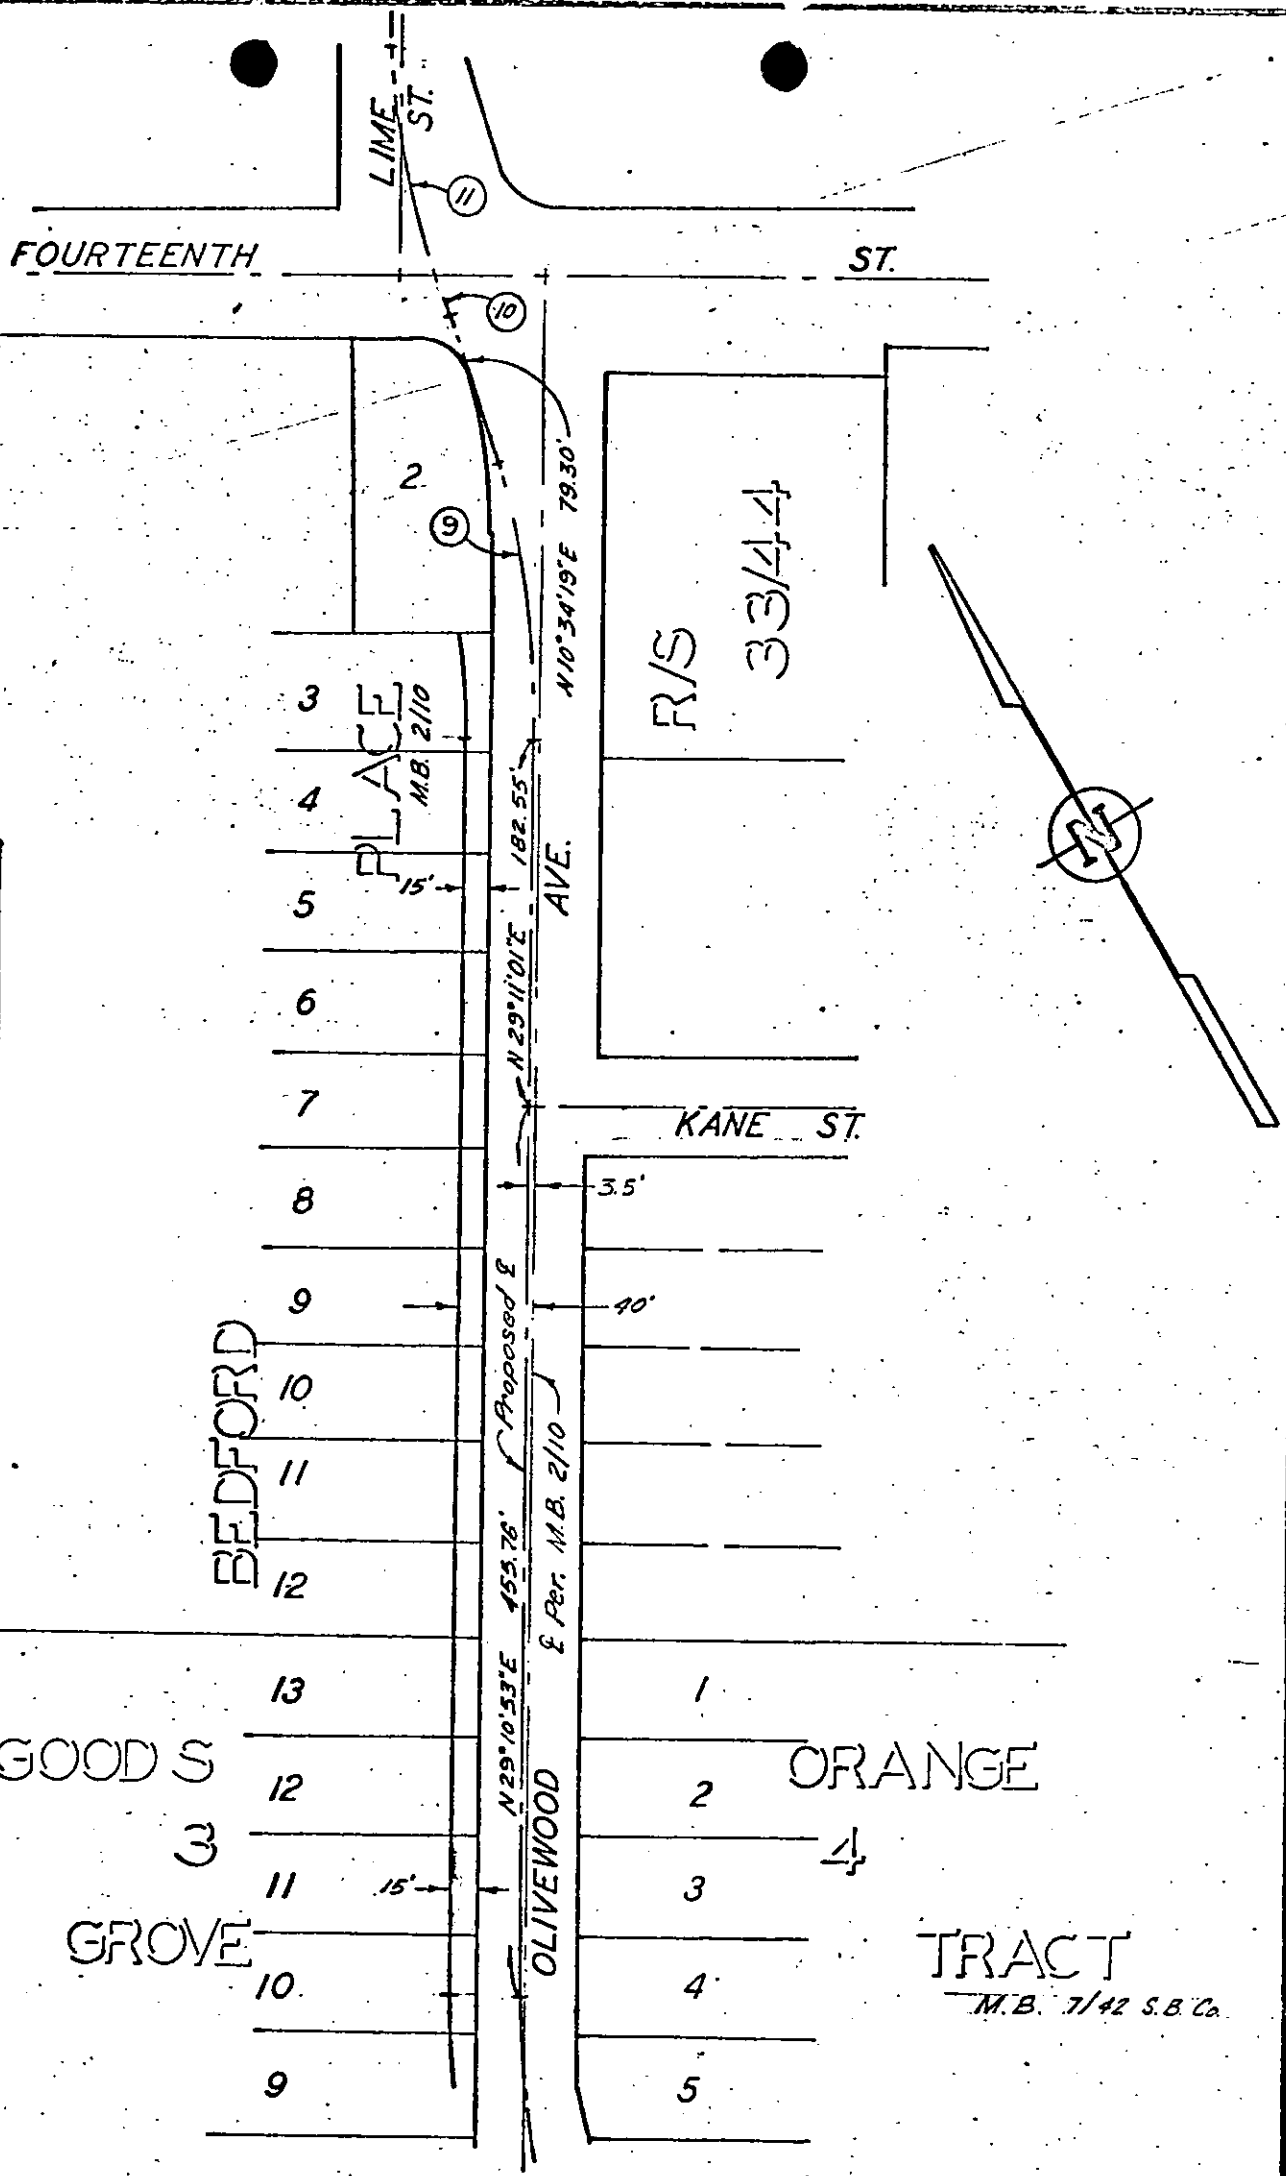

CITY OF RIVERSIDE, CALIFORNIA

PLAT OF PARCEL(S) DESCRIBED  
IN THE ATTACHED DOCUMENT

*This plat is solely an aid in locating the parcel(s) described in the attached document. It is not a part of the written description therein.*

6685

SCALE: 1" = 100'

DRAWN 12/15/67 BY BB

SUBJECT OLIVEWOOD AVE.

SHT. 6 OF 6

Microfilm recording from 4-1-65. Book and page  
no longer assigned. Identify by account number  
and year of filing.

RECEIVED FOR RECORD

JAN 31 1969

10 Min. Past 4 o'clock P M  
At Request of  
CITY CLERK

Recorded In Official Records  
of Riverside County, California

*W. W. DeLoach*

Recorder

FEE \$ 1.00

INDEX