

25073

1/11/69, No. 33
OLIVEDOID - PROSPECT TO 1372

6730

DOCUMENTARY TRANSFER TAX

\$ None
Signature *Richard D. Paul*
CITY OF RIVERSIDE

GRANT DEED

APPROVED AS TO FORM
August D. Hoff
DEPUTY CITY ATTORNEY

RICHARD D. PAUL, a married man

Grantor

FOR A VALUABLE CONSIDERATION, receipt of which is hereby acknowledged,
does hereby grant to the CITY OF RIVERSIDE, a municipal corporation, the
real property in the City of Riverside, County of Riverside, State of
California, described as follows: --

The southeasterly 15.00 feet of Lot 12 in Block 3 of Twogood's
Orange Grove Tract, as shown by map on file in Book 7, Page 42 of Maps,
records of San Bernardino County, California.

Containing 750 square feet or .017 Acres.

DESCRIPTION APPROVAL
by *Edward L. Hunter*, 67148 by *EB*
Surveyor

Dated MARCH 9 1969

WITNESS *Richard H. [unclear]*


Richard D. Paul
RICHARD D. PAUL

CL 304-418 (6/66)

2-12/AB

6730 EA

No.	R	Δ	L
9	440'	18°36'42"	142.93'
10	440'	2°50'47"	21.86'
11	440'	15°42'03"	120.57'

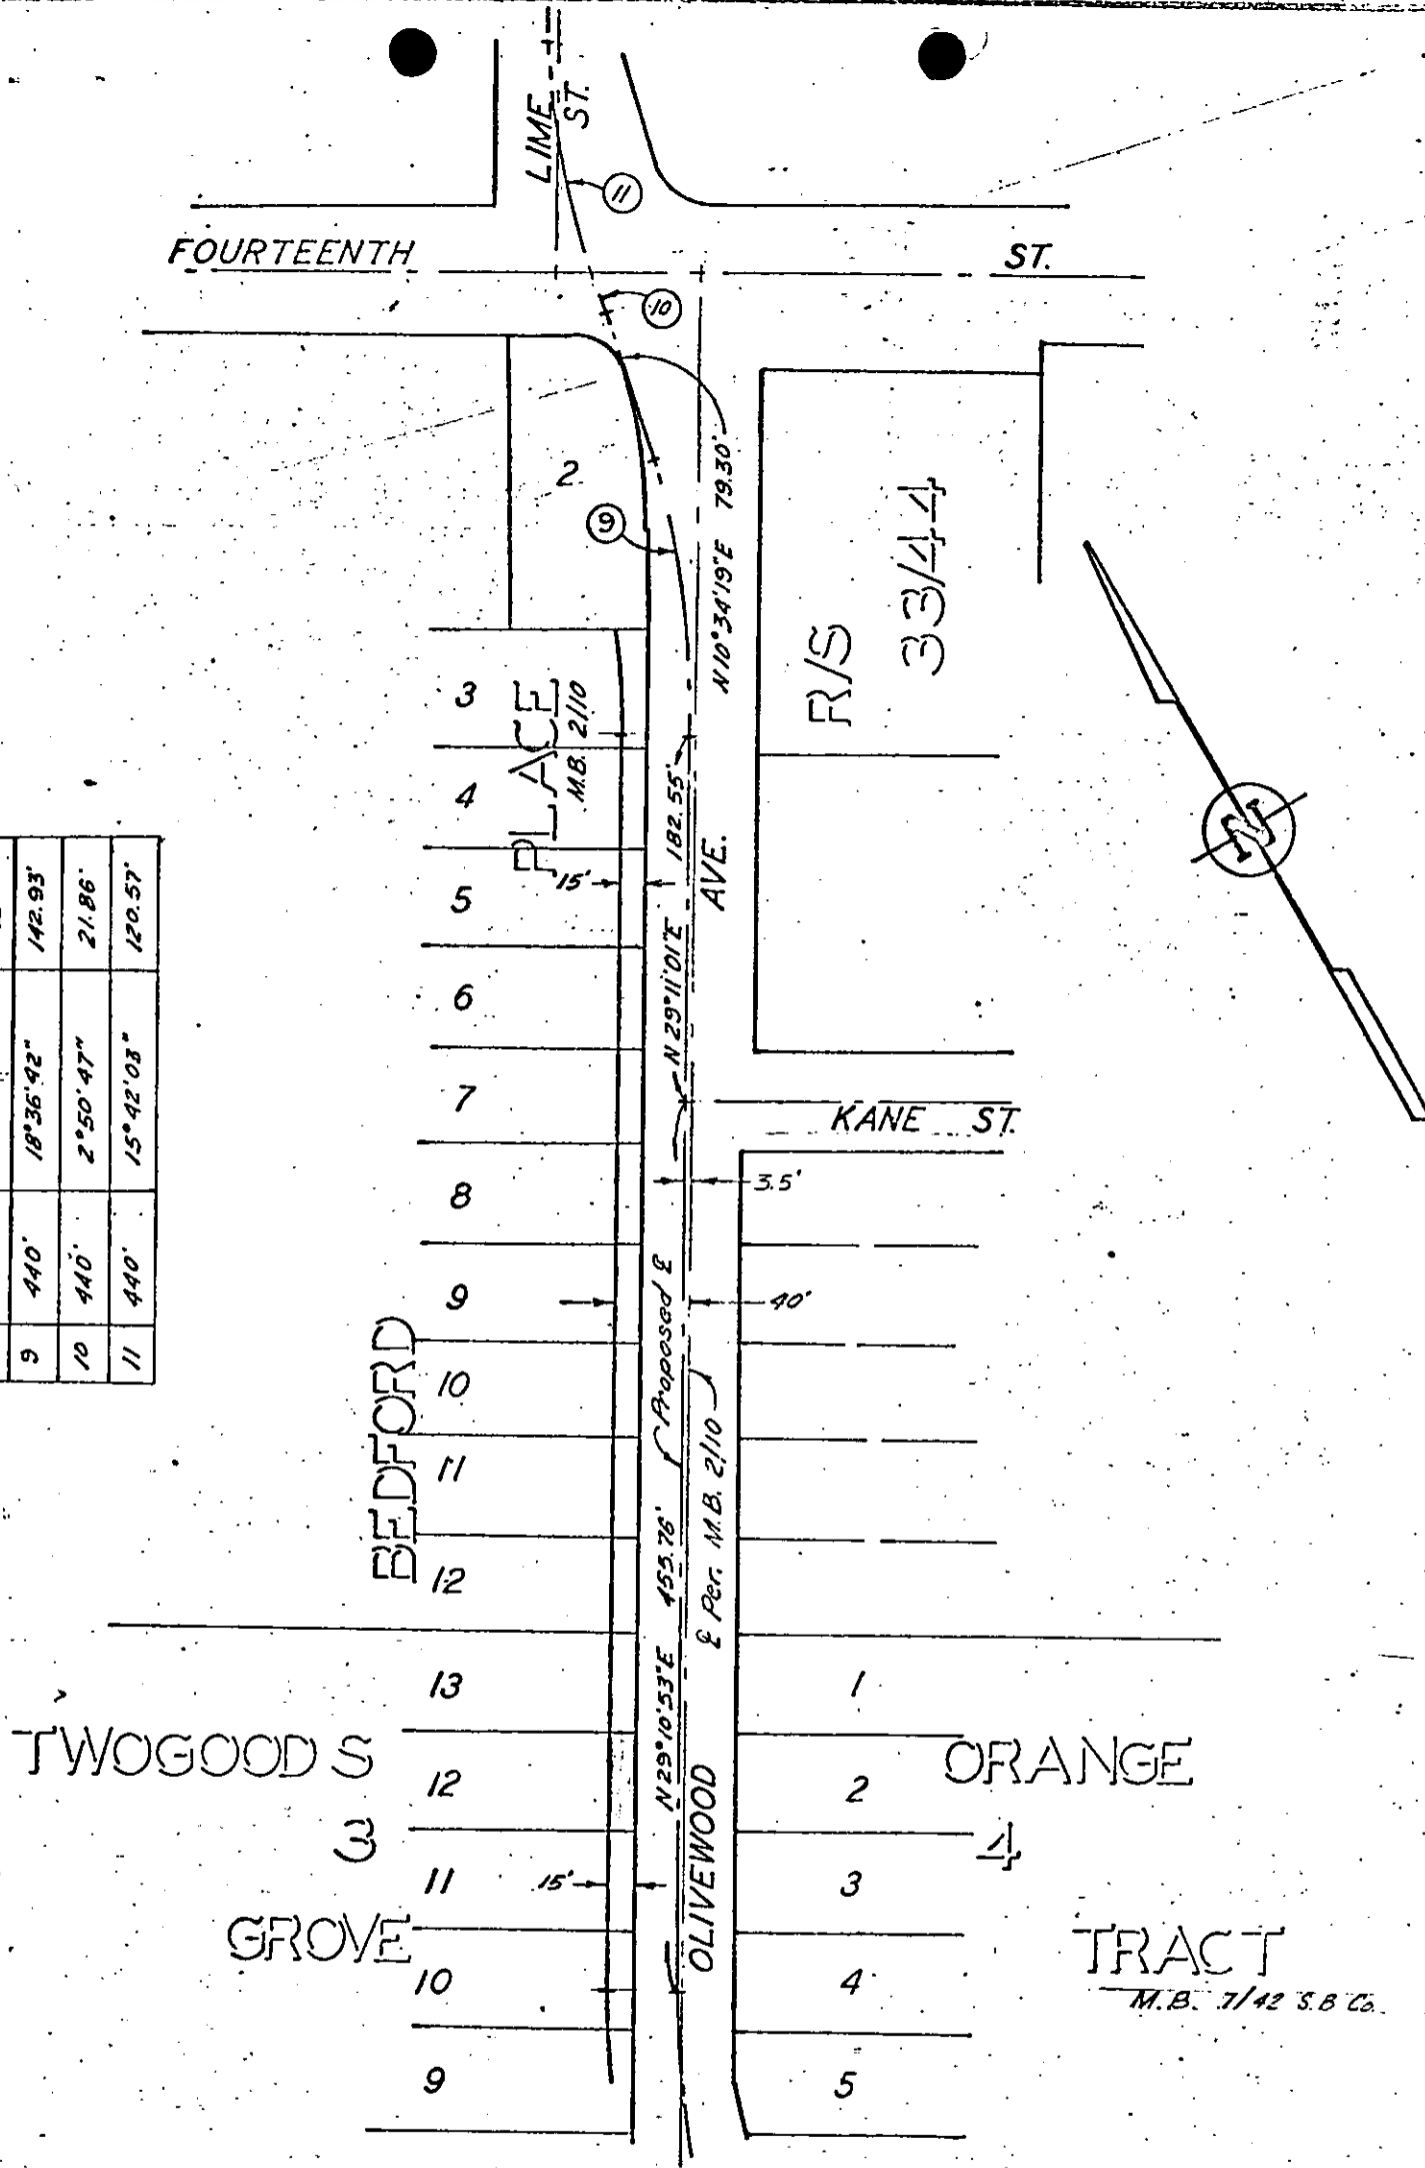

CITY OF RIVERSIDE, CALIFORNIA

PLAT OF PARCEL(S) DESCRIBED
IN THE ATTACHED DOCUMENT

This plat is solely an aid in locating the parcel(s) described in the attached document. It is not a part of the written description therein.

SCALE: 1" = 100'

DRAWN 12/15/67 BY BB

SUBJECT OLIVEWOOD AVE.

SHT. 6 OF 6

670

25073

0367

RECEIVED FOR RECORD

MAR 14 1969

5 Min. Past 10 o'clock A. M.
At Request

CITY OF RIVERSIDE

Recorded in Official Records
of Riverside County, California

W. H. D. B. B. B.

Recorder

FEE \$ None

Microfilm recording from 4-1-65. Book and page
no longer assigned. Identify by account number
and year of filing.

INDEXED

None