

When recorded mail to:
• City Clerk's Office
City of Riverside
City Hall, 3711 Orange St.
Riverside, California 92501
(Third St. Widening, Par. 20)

6834

DOCUMENTARY TRANSFER TAX
\$ _____ None
Signature [Signature]
CITY OF RIVERSIDE

65558

GRANT DEED

~~HENRY R. RAINWATER and CLEO B. RAINWATER, husband and wife,~~

A widow,

Grantors

FOR A VALUABLE CONSIDERATION, receipt of which is hereby acknowledged,
does hereby grant to the CITY OF RIVERSIDE, a municipal corporation, the
real property in the City of Riverside, County of Riverside, State of
California, described as follows: --

A strip of land 5.00 feet in width over a portion of Block 2,
Range 3 of the Town of Riverside, as shown by map on file in Book 7,
Page 17 of Maps, records of San Bernardino County, California; the
southwesterly line of said strip being described as follows:

BEGINNING at a point in the southwesterly line of said Block,
distant North 60° 50' 16" West, 140.00 feet from the most southerly corner
of said Block;

Thence North 60° 50' 16" West, along said southwesterly line, 39.00
feet to the END of this line description.

Containing 195 square feet or .004 Acres.

APPROVED AS TO FORM
[Signature]
DEPUTY CITY ATTORNEY

DESCRIPTION APPROVAL
by [Signature], 6/7/68 by [Signature]
Surveyor

Dated June 7 1969

HENRY R. RAINWATER
CLEO B. RAINWATER
Cleo B. Rainwater

CL 304-418 (E/66)

Third St.


1-1HB

6834

06834

65558

LIME ST.

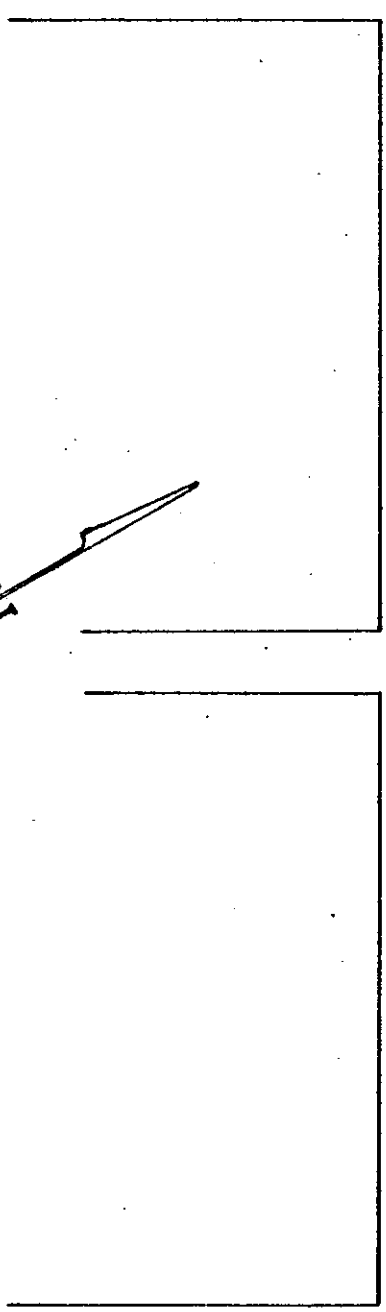

THIRD ST.

N60°50'16"W


TOWN OF RIVERSIDE

BLK 2
FRAN 3

NB. 7117 S.B. Co.

ST.

MULBERRY ST.

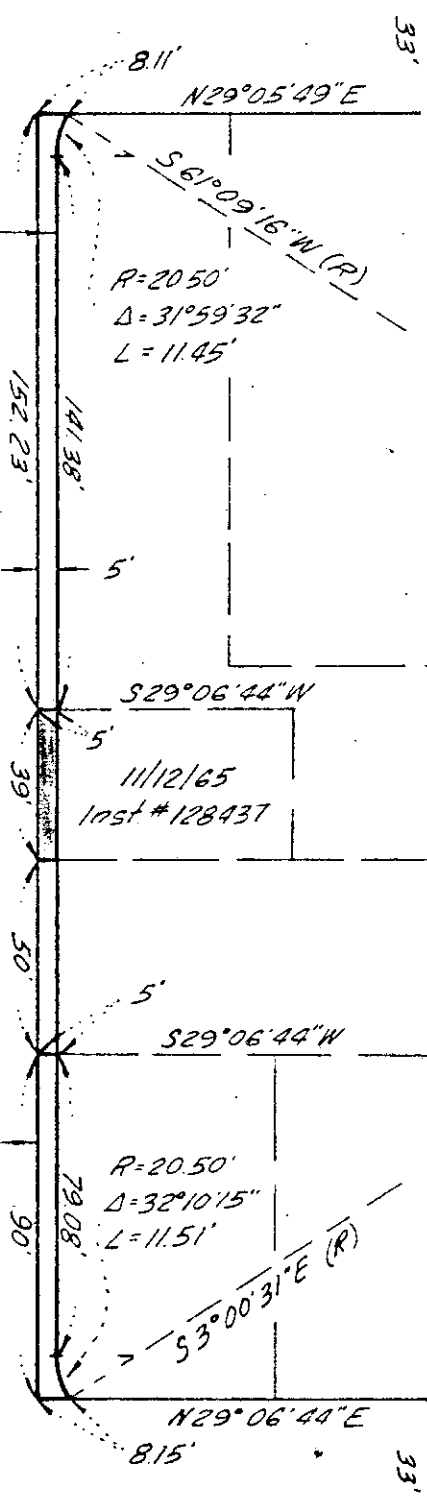

CITY OF RIVERSIDE, CALIFORNIA

PLAT OF PARCEL(S) DESCRIBED
IN THE ATTACHED DOCUMENT

This plat is solely an aid in locating the parcel(s) described in the
attached document. It is not a part of the written description therein.

SHEET

6834

OF SHEETS

SCALE: 1" = 50'

DRAWN 9/18/63 BY B.B.

SUBJECT: Third St Widening

65558

6834

Microfilm recording from 4-1-65. Book and page no longer assigned. Identify by account number and year of filing.

RECEIVED FOR RECORD

JUN 27 1969

10 Min. Past 3 o'clock P M

Request of
ATTY CLERK

Recorded in Official Records
of Riverside County, California

W. D. Dalglish

Recorder

FEE \$ *None*

INDEXED
W. D. Dalglish