



Dated

8/4/70

Witness: James V. Grosekemper

*Harold R. Singer*

HAROLD R. SINGER

*Flossie G. Singer*

FLOSSIE G. SINGER

CONSENT TO RECORDATION

THIS IS TO CERTIFY that the interest in real property conveyed by the Deed or Grant dated 8/4/70 from Harold R. Singer & Flossie G. Singer

for Por. N/W 1/4, S/W 1/4, N/W 1/4 Sec 33, T 2 S R 5 West, San Ber. Meridian as shown by U.S. Government Survey

to the City of Riverside, a Municipal Corporation, is hereby accepted for and on behalf of said City pursuant to Resolution of the City Council thereof recorded on 12-29-66 by Inst. No. 123460, Riverside County Records, and the Grantee hereby consents to recordation of this instrument through the undersigned.

Dated

8/7/70

*Ann Rice*  
Property Services Manager

NW Corner of SW 1/4 NW 1/4  
SEC. 33 T2S R5W N89°29'56"E


**DEWEY AVE.**

**HALECREST SUN GARDENS UNIT 2**  
M.B. 29/79-80 RIV. CO.

**STREETER AVENUE 358'**

**BEATTY DR.**

N0°01'10"W (Basis of bearings)

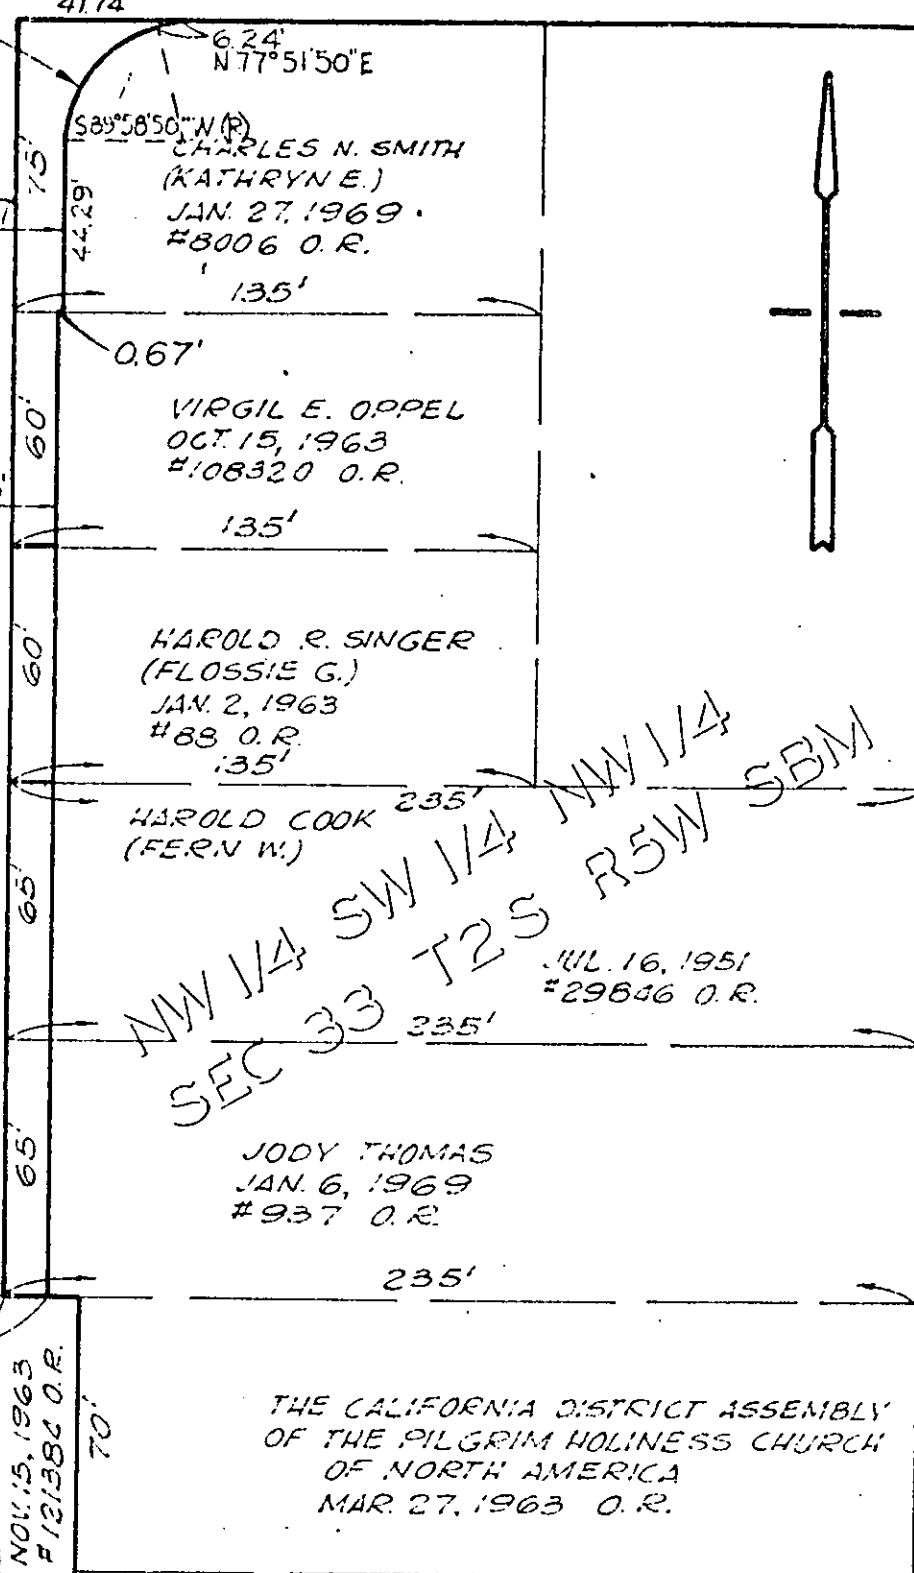

4/13

CITY OF RIVERSIDE, CALIFORNIA

**PLAT OF PARCEL(S) DESCRIBED  
IN THE ATTACHED DOCUMENT**

This plat is solely an aid in locating the parcel(s) described in the attached document. It is not a part of the written description therein.

SHEET 7

SCALE: 1" = 50'

DRAWN 3-25-70 BY G.S.

SUBJECT STREETER AVE widening

OF 7 SHEETS