

124732

Dated Dec. 7, 1970

Mildred Monroe
MILDRED MONROE

Witnessed by
William K. Magrland

CONSENT TO RECORDATION

THIS IS TO CERTIFY that the interest in real property conveyed by the Deed or Grant dated 12/7/70 from Mildred Monroe

for Por. Lot 49, of Groftholdt Subdivision, map on file in book 7, page 31 of maps Rec. of Riverside Co.

to the City of Riverside, a Municipal Corporation, is hereby accepted for and on behalf of said City pursuant to Resolution of the City Council thereof recorded on 12-29-66 by Inst. No. 123450, Riverside County Records, and the Grantee hereby consents to recordation of this instrument through the undersigned.

Dated 12/11/70


William K. Magrland
Property Services Manager

7249

JURUPA

AVE

N 89° 12' 53" E

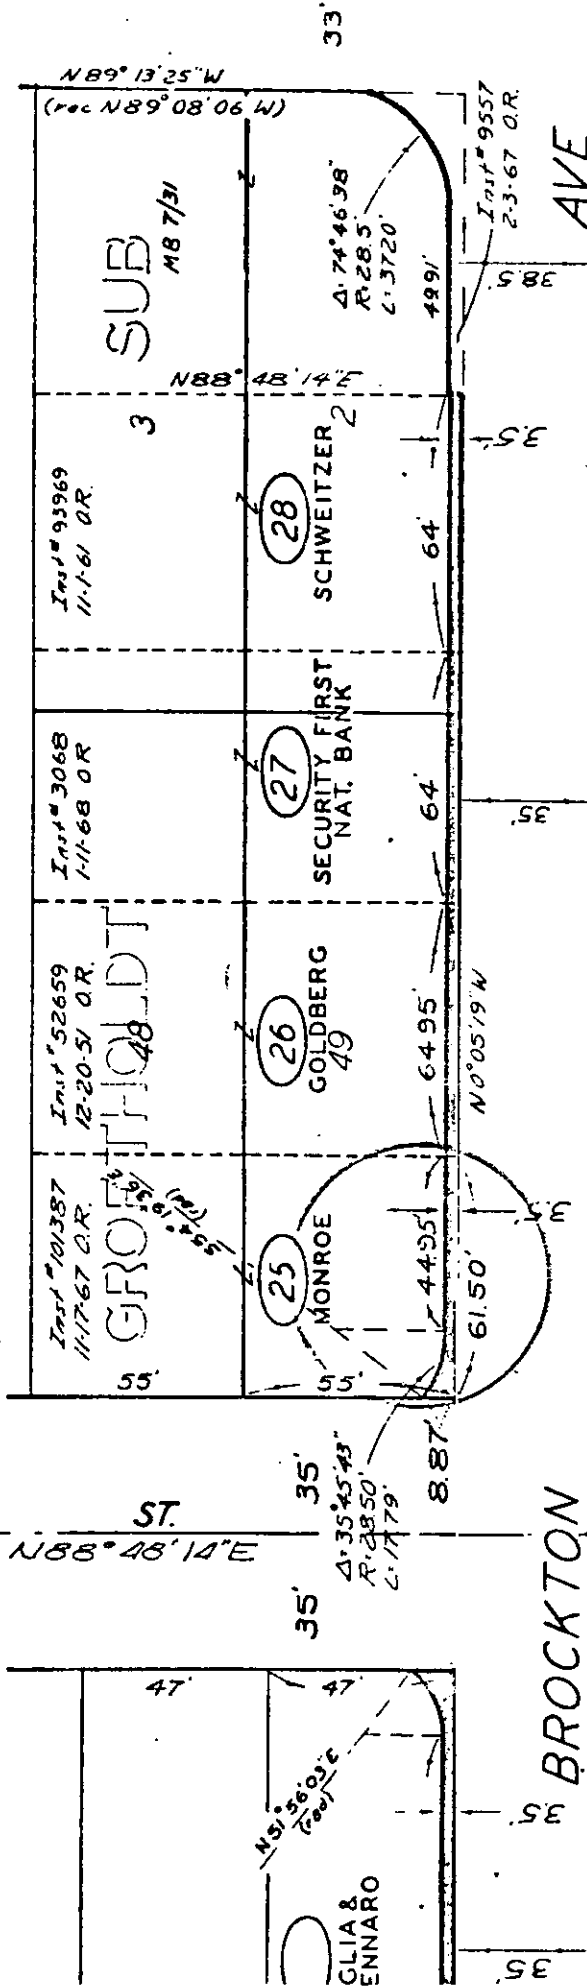

AVE

BROCKTON



LEGEND:  Parcel No.

CITY OF RIVERSIDE, CALIFORNIA

PLAT OF PARCEL(S) DESCRIBED IN THE ATTACHED DOCUMENT

This plat is solely for identification of the parcel(s) described in the attached document. It is not a part of the written description therein.

SCALE: 1" = 50' DRAWN BY: [Signature] SUBJECT: [Blank] SHEET: [Blank]