

RESOLUTION NO. 11600

126493

1  
2  
3  
4  
5  
6  
7  
8  
9  
10  
11  
12  
13  
14  
15  
16  
17  
18  
19  
20  
21  
22  
23  
24  
25  
26  
27  
28  
29  
30  
31  
32

A RESOLUTION OF THE CITY COUNCIL OF THE CITY OF RIVERSIDE, CALIFORNIA, ACCEPTING PORTIONS OF BONNIE BRAE STREET AS A PUBLIC STREET.

BE IT RESOLVED by the City Council of the City of Riverside:

That the herein described property situated in the City of Riverside, County of Riverside, State of California, and described as follows:

Beginning at the most northwesterly corner of Lot 78, of Victoria Park Addition, as recorded in Book 7 of Maps, page 18, Records of Riverside County, California;

Thence S 37° 16' E along the southwesterly lines of Lots 78, 79, and 80 of said Victoria Park Addition to a point 15.18 feet southeasterly from the most westerly corner of said Lot 80;

Thence S 28° 36' E along the southwesterly lines of Lots 80 and 81 of said Victoria Park Addition to a point 14.77 feet southeasterly from the most westerly corner of said Lot 81;

Thence S 59° 42' W 11.41 feet;

Thence N 34° 34' W 108.70 feet;

Thence N 45° 24' W 54.06 feet;

Thence N 45° 59' E 21.92 feet to the point of beginning,

is accepted, and the dedication and acceptance is now acknowledged by this resolution, by the City of Riverside to public use for street purposes as a part of and to be known as a portion of BONNIE BRAE STREET. Said acceptance is based upon the use of said property for street purposes by the public and by the City of Riverside for maintenance of said property as a street, during a period of at least twenty-three years prior to the date of this resolution, and beginning at least in 1947.

The City Clerk is authorized and directed to cause a certified copy of this resolution to be recorded by the County Recorder of Riverside County, California.

ADOPTED by the City Council and signed by the Mayor and attested by the City Clerk this 15th day of December, 1970.

Attest:

*Virginia J. Strohecker*  
City Clerk of the City of Riverside

*Ben S. ...*  
Mayor of the City of Riverside

CITY ATTORNEY  
RIVERSIDE  
CALIFORNIA

REQUEST FOR REPRODUCTION  
Request for reproduction of this  
instrument, and return to:  
City Clerk, Room 10, City Hall,  
Riverside, California

126493

1  
2  
3  
4  
5  
6  
7  
8  
9  
10  
11  
12  
13  
14  
15  
16  
17  
18  
19  
20  
21  
22  
23  
24  
25  
26  
27  
28  
29  
30  
31  
32

I, Virginia J. Strohecker, City Clerk of the City of Riverside, California, hereby certify that the foregoing resolution was duly and regularly introduced and adopted by the City Council of said City at its meeting held on the 15th day of December, 1970, by the following vote, to wit:

Ayes: Councilmen Holcomb, Sotelo, Pick, Belding, Digati and Betz.

Noes: None.



Absent: None.

IN WITNESS WHEREOF I have hereunto set my hand and affixed the official seal of the City of Riverside, California, this 15th day of December, 1970.

*Virginia J. Strohecker*  
City Clerk of the City of Riverside

126493

126493

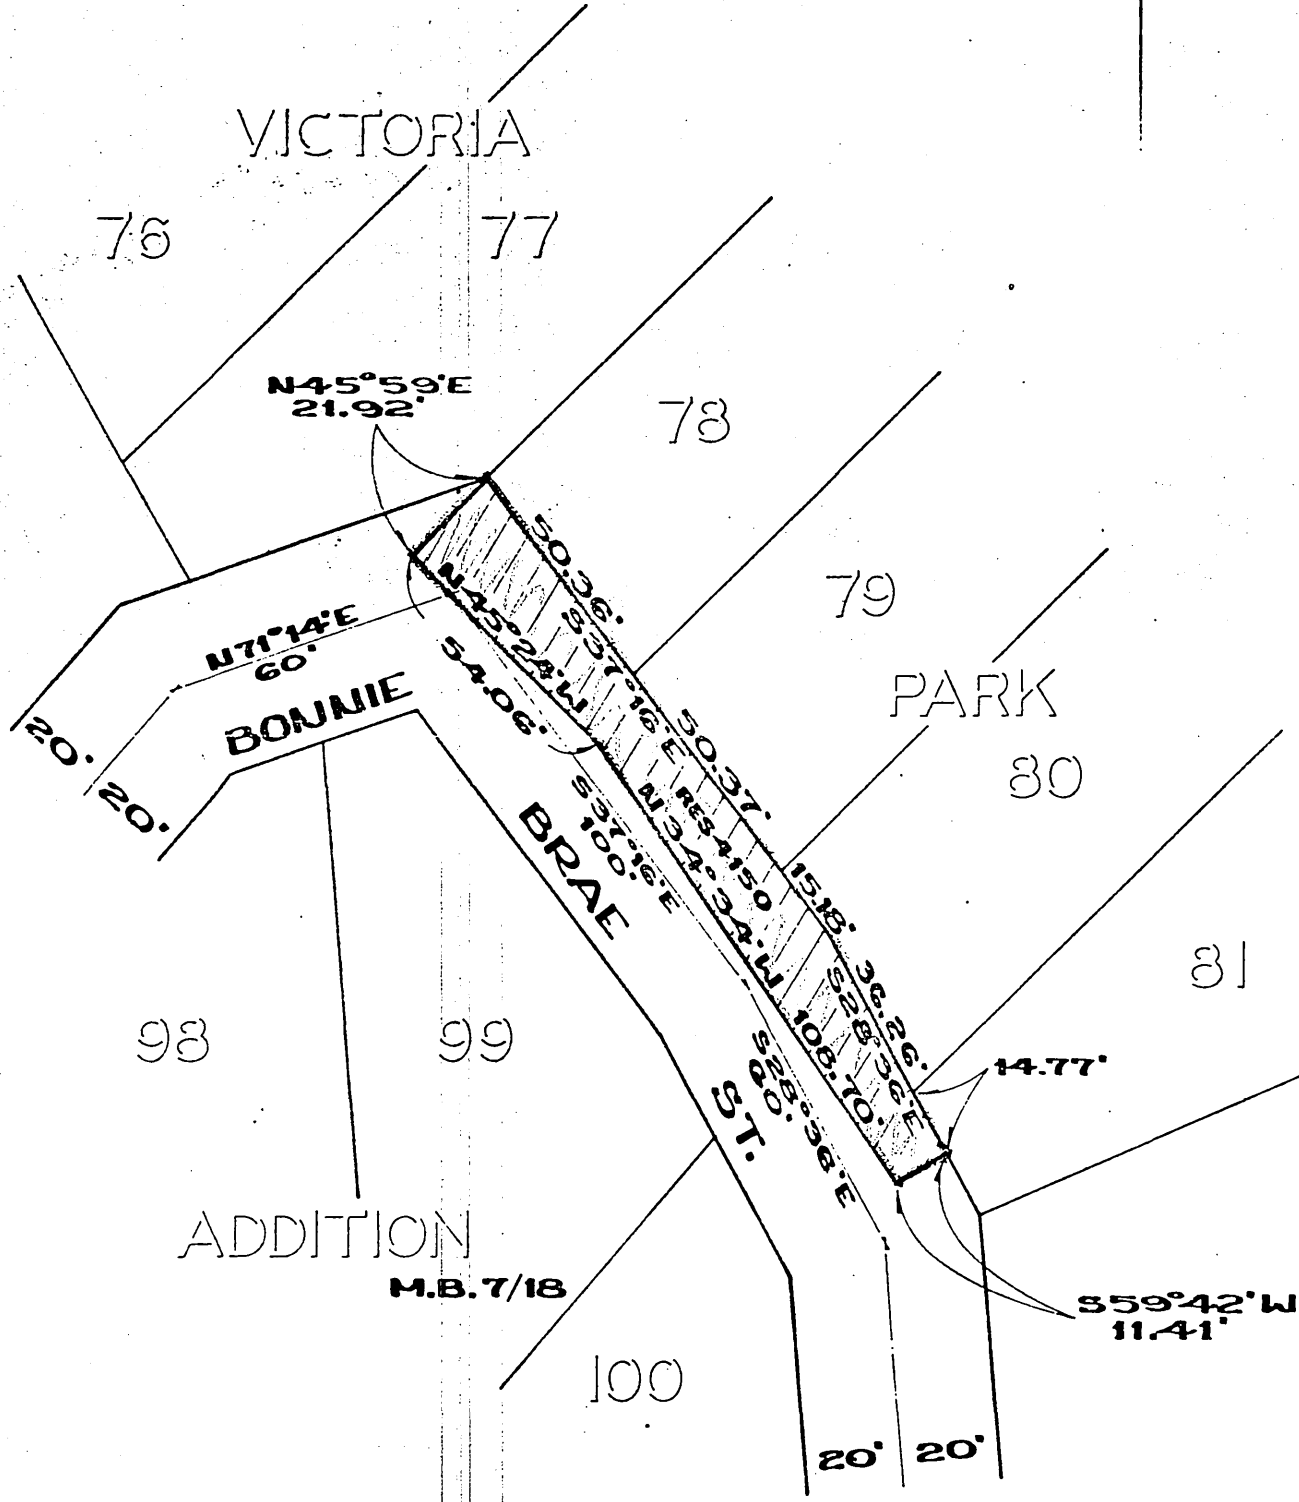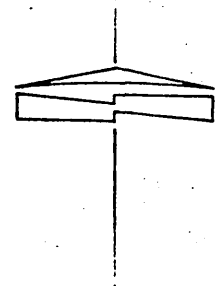

CITY OF RIVERSIDE, CALIFORNIA

4-37

PLAT OF PARCEL(S) DESCRIBED  
IN THE ATTACHED DOCUMENT

This plat is solely an aid in locating the parcel(s) described in the attached document. It is not a part of the written description therein.

SCALE: 1" = 40' DRAWN 12/4/70 BY ME SUBJECT STREET ACCEPTANCE

SHEET 1  
OF 1 SHEETS

72 507

126493

RECEIVED FOR RECORD

DEC 17 1970

30 Min. Past 9 o'Clock AM  
At Request of

CITY CLERK

Recorded in Official Records  
of Riverside County, California

*W.H. DeLoach*

Recorder  
FEE \$ *1.00*

*Thine*

Microfilm recording from 4-1-65. Book and page  
no longer assigned. Identify by account number  
and year of filing.