



1996

Dated December 22, 1970

Forrest R. Townsend

FORREST R. TOWNSEND

Frances L. Townsend

FRANCES L. TOWNSEND

Charles E. Townsend

CHARLES E. TOWNSEND

Barbara J. Townsend

BARBARA J. TOWNSEND

CONSENT TO RECORDATION

THIS IS TO CERTIFY that the interest in real property conveyed by the Deed or Grant dated 12/22/70 from Forrest R. Townsend, Frances L. Townsend, Charles E. Townsend, & Barbara J. Townsend

for Por. Lots 12, 13, & 14, Block 14, N 1/2 of an alley (Vacated) adj. to Lots and a Por. of Fremont St, Tr. # 3, Riverview Add., map bk 7, p 5, Rec. of Riv. Co.


to the City of Riverside, a Municipal Corporation, is hereby accepted for and on behalf of said City pursuant to Resolution of the City Council thereof recorded on 12-29-66 by Inst. No. 123450, Riverside County Records, and the Grantee hereby consents to recordation of this instrument through the undersigned.

Dated 1/8/71

W. M. Hill  
Property Services Manager

7265

1996

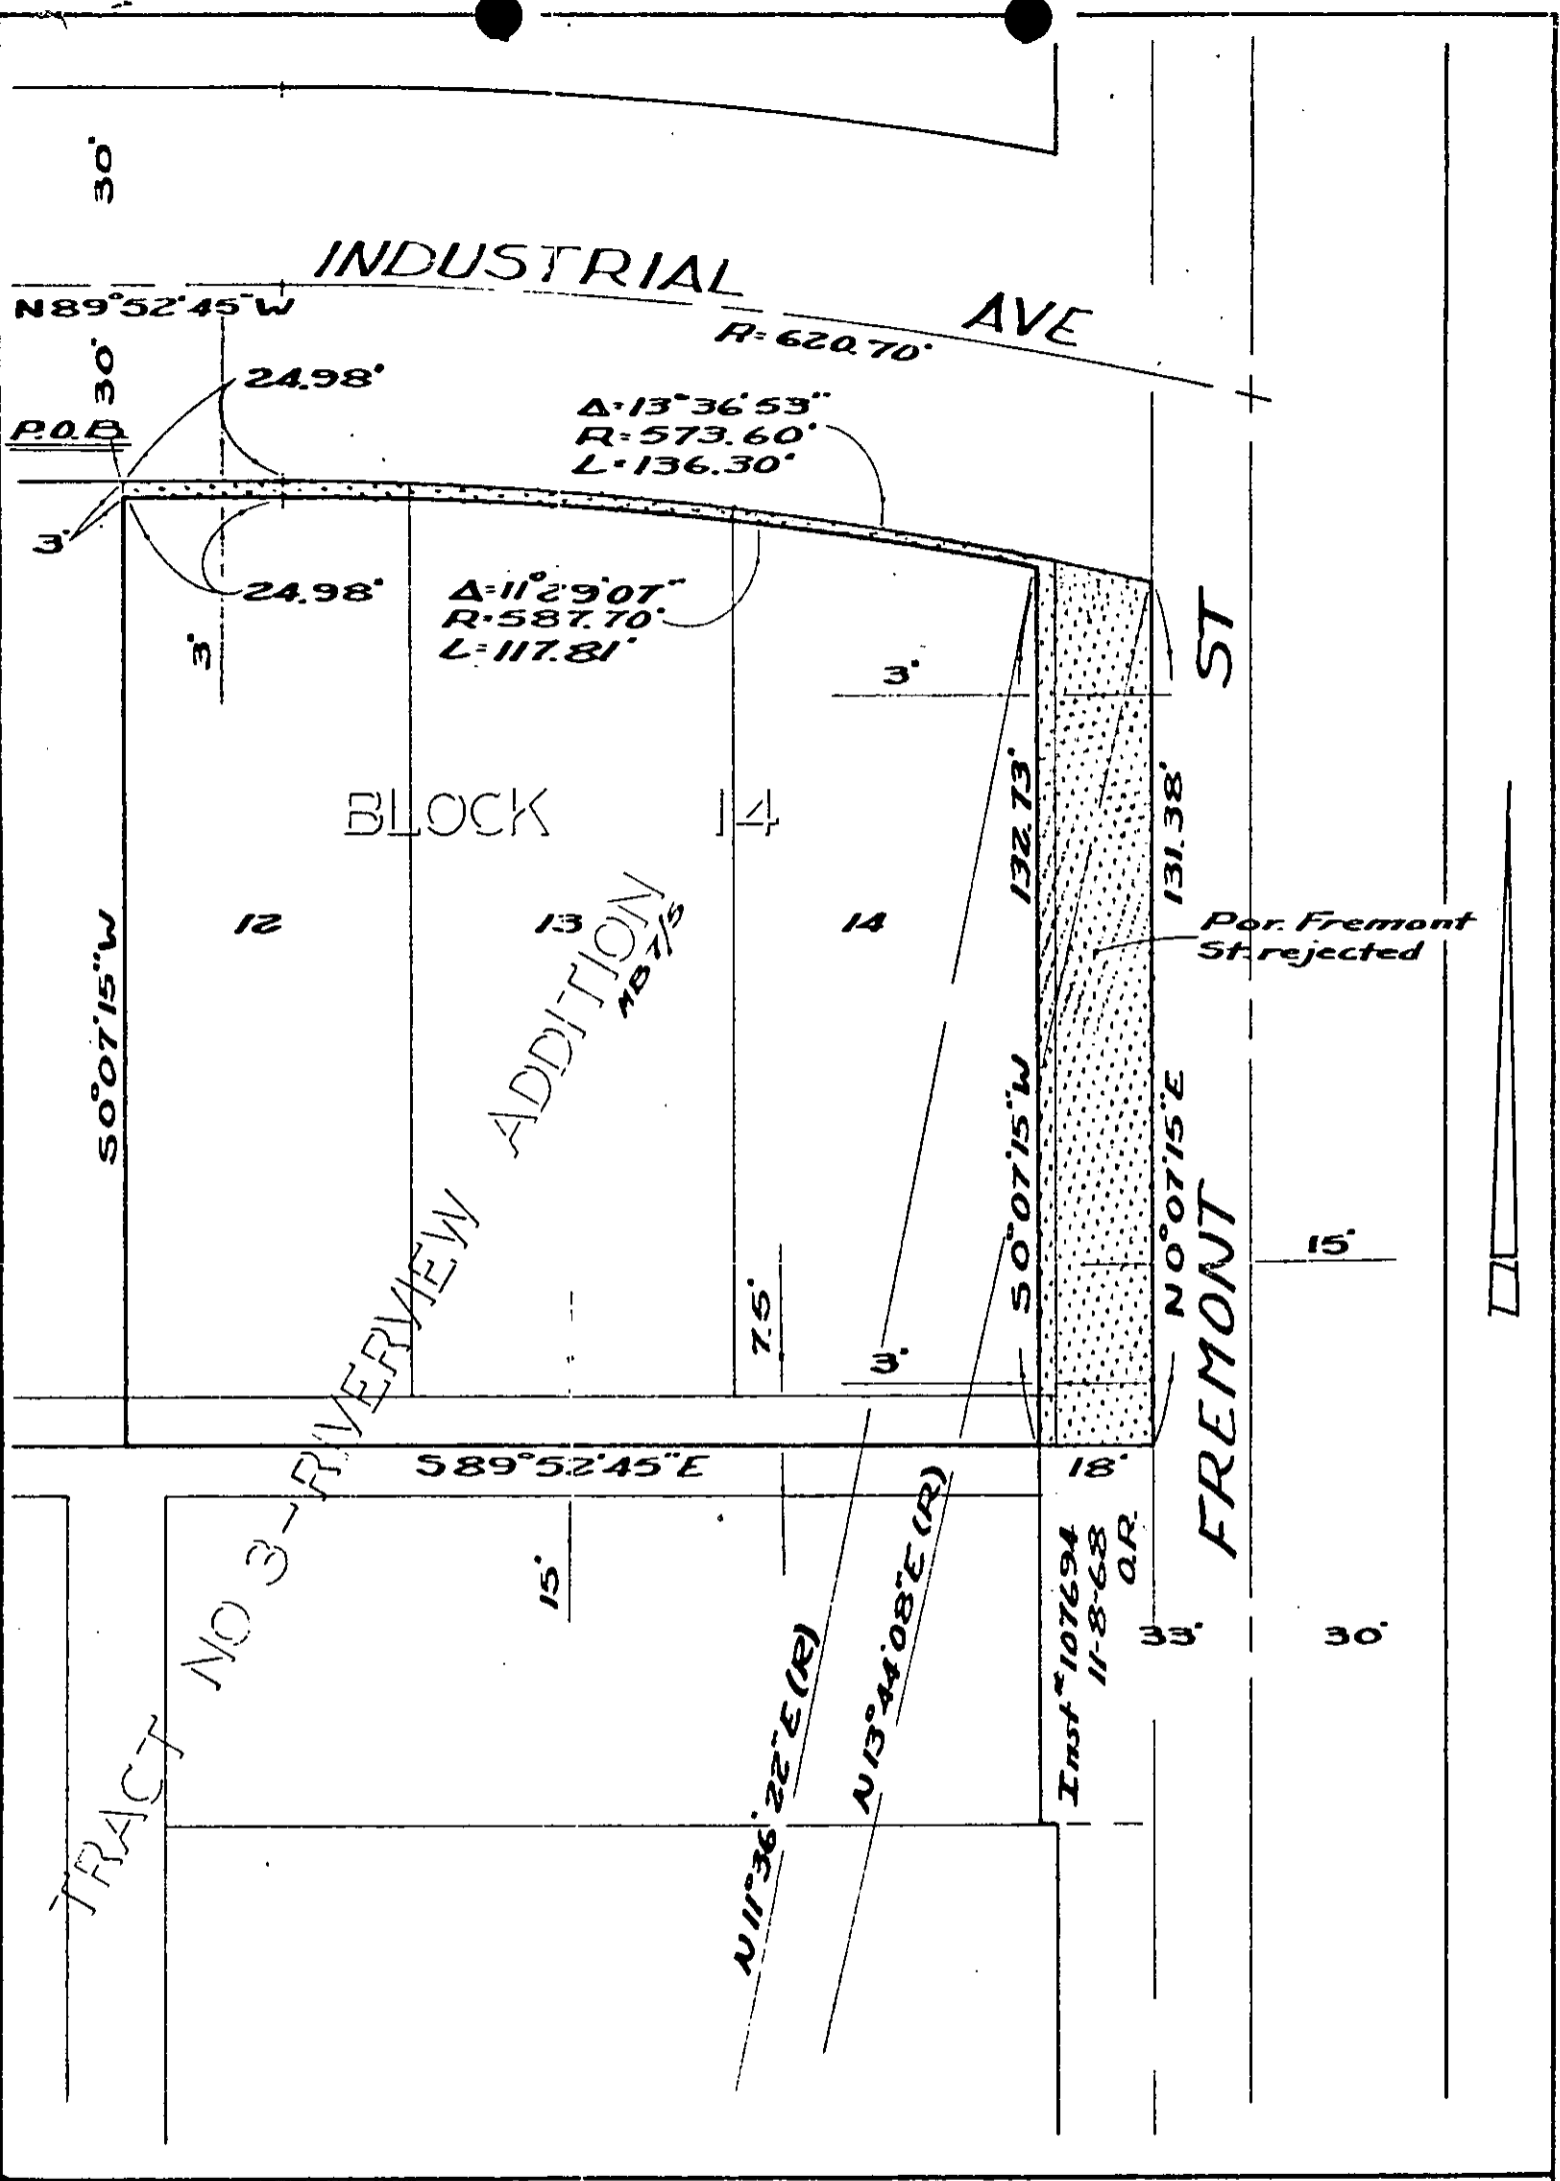

CITY OF RIVERSIDE, CALIFORNIA

Submit

PLAT OF PARCEL(S) DESCRIBED IN THE ATTACHED DOCUMENT

This plat is solely an aid in locating the parcel(s) described in the attached document. It is not a part of the written description therein

SHEET

1

SCALE: 1" = 30'

DRAWN 12-18-70 BY J.L.J.

SUBJECT BUILDING PERMIT 6100 F. H. MONT ST.

OF 1 SHEET 15

7205