

48507

RESOLUTION NO. 11861

A RESOLUTION OF THE CITY COUNCIL OF THE CITY OF RIVERSIDE, CALIFORNIA, CHANGING THE NAME OF A PORTION OF FOOTHILL AVENUE TO ORLANDO DRIVE.

BE IT RESOLVED by the City Council of the City of Riverside, California, pursuant to the recommendation of the Planning Commission of the City of Riverside that the name of a portion of Foothill Avenue described as follows:

All that portion of that certain street 60.00 feet in width shown as Milton Avenue and being Lot "D" of SIERRA FOOTHILLS UNIT NO. 8 as shown by map in Book 36 of Maps, at pages 12 and 13 thereof, records of Riverside County, California,

be changed to ORLANDO DRIVE.

ADOPTED by the City Council and signed by the Mayor and attested by the City Clerk this 11th day of April, 1972.

Attest:

Sam Rivate
Mayor of the City of Riverside
Pro Tempore

Virginia J. Strohecker
City Clerk of the City of Riverside

I, Virginia J. Strohecker, City Clerk of the City of Riverside, California, hereby certify that the foregoing resolution was duly and regularly introduced and adopted by the City Council of said City at its meeting held on the 11th day of April, 1972, by the following vote, to wit:

Ayes: Councilmen Holcomb, Sotelo, Pick, Scott, Wanamaker,
Digati and Macomber.

Noes: None.

Absent: None.

IN WITNESS WHEREOF I have hereunto set my hand and affixed the official seal of the City of Riverside, California, this 11th day of April, 1972.



Virginia J. Strohecker
City Clerk of the City of Riverside

CITY ATTORNEY
RIVERSIDE
CALIFORNIA

REQUEST FOR RECORDATION

Request of City Clerk for recordation of this instrument, and return to, City Clerk, Room 10, City Hall, Riverside, California

48507

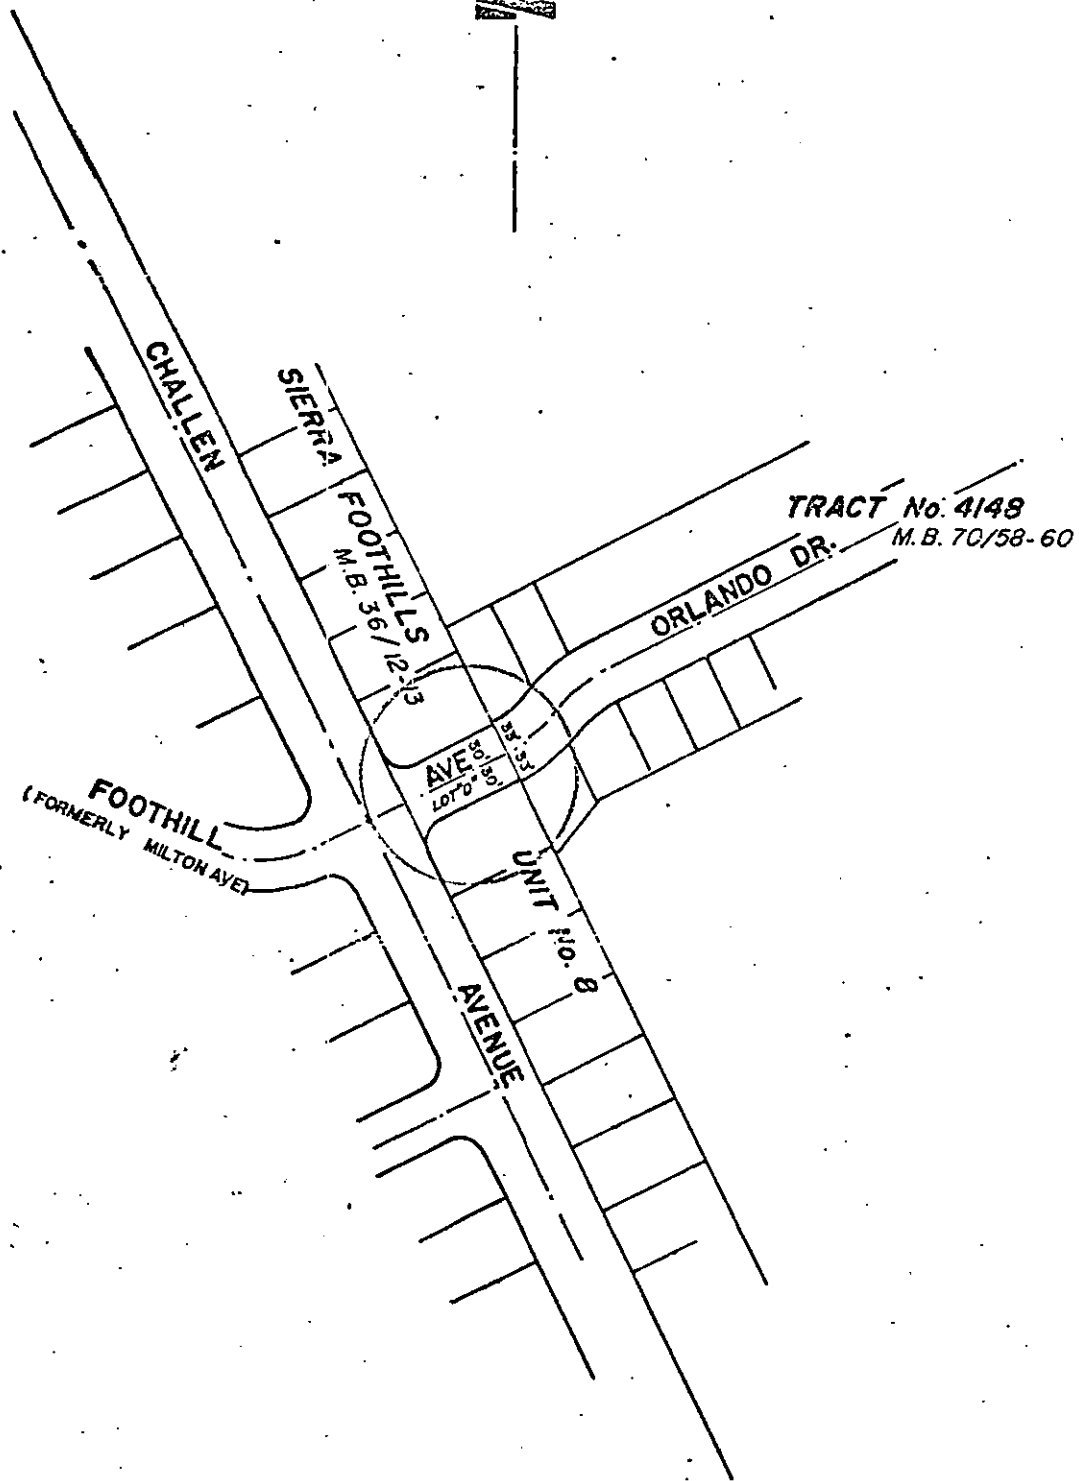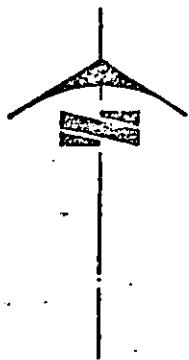

CITY OF RIVERSIDE, CALIFORNIA

PLAT OF PARCEL(S) DESCRIBED
IN THE ATTACHED DOCUMENT

6/9-4

This plat is solely on aid in locating the parcel(s) described in the
attached document. It is not a part of the written description therein.

SHEET 1

SCALE: 1" = 200'

DRAWN 3/31/72 BY GS

SUBJECT STREET NAME CHANGE (PER CCM 3/14/72)

OF 1 SHEETS

D-7578

48507

RECEIVED FOR RECORD

APR 14 1972

30 Min. Past 9 o'Clock A.M.
At Request of
CITY CLERK

48507

Book 1972, Page

Recorded in Official Records
of Riverside County, California

W.H. Dabagh Recorder

FEES \$ None

INDEXED

None

D-7578