

81901

ORDINANCE NO. 3923

AN ORDINANCE OF THE CITY COUNCIL OF THE CITY OF RIVERSIDE, CALIFORNIA, MAKING ITS FINDINGS AND DETERMINATIONS IN THE MATTER OF RESOLUTION OF INTENTION NO. 11873 AND MAKING ITS ORDER VACATING AN ALLEY BETWEEN NINTH AND TENTH STREETS, EASTERLY OF COMMERCE STREET.

WHEREAS on May 9, 1972, the City Council of the City of Riverside adopted Resolution No. 11873 describing its intention to order the vacation of an alley between Ninth and Tenth Streets, easterly of Commerce Street, and fixing the time and place of hearing all persons interested in the proposed vacation, pursuant to the provisions of the Street Vacation Act of 1941, being Sections 8300 et seq. of Part 3, Division 9 of the Streets and Highways Code of the State of California; and

WHEREAS said proposed vacation was submitted to and acted upon by the Planning Commission of the City of Riverside and notice of hearing said resolution was given as provided by said Street Vacation Act of 1941; and

WHEREAS on the day fixed for the hearing the City Council heard and considered the evidence offered by persons interested and found and hereby finds from all of the evidence submitted that the alley between Ninth and Tenth Streets, easterly of Commerce Street ordered vacated is unnecessary for present or prospective public use;

NOW, THEREFORE, the City Council of the City of Riverside, California, does ordain that the said alley between Ninth and Tenth Streets, easterly of Commerce Street, in the City of Riverside, County of Riverside, State of California, described as follows:

The southeasterly 20.00 feet of Lots 3 and 32 in Block 14 of White's Addition as shown by map on file in Book 6, at Page 48 of Maps, records of San Bernardino County, California; the northwesterly line of said southeasterly 20.00 feet being a line parallel with and distant 20.00 feet northwesterly, measured at right angles from the southeasterly lines of said Lots 3 and 32,

CITY ATTORNEY
RIVERSIDE
CALIFORNIA

REQUEST FOR RECORDATION

Request of City Clerk for recordation of this instrument, and return to,
City Clerk, Room 10, City Hall,
Riverside, California

D-7653

81901

1 be and the same is hereby vacated.

2 BE IT FURTHER ORDAINED that the City Clerk of said City
3 of Riverside shall cause a certified copy of this order,
4 attested by the City Clerk under the seal of said City to be
5 recorded in the office of the County Recorder of Riverside
6 County, California.

7 IT IS FURTHER ORDAINED that the City Clerk shall certify
8 to the adoption of this ordinance and cause it to be published
9 once in **The Press**. This ordinance shall
10 become effective on the 30th day after the date of its adoption.

11 ADOPTED by the City Council and signed by the Mayor and
12 attested by the City Clerk this **13th** day of **June, 1972**.

13
14 
15 _____
16 Mayor of the City of Riverside

17 Attest:

18
19 
20 _____
21 City Clerk of the City of Riverside

81901

1
2
3
4
5
6
7
8
9
10
11
12
13
14
15
16
17
18
19
20
21
22
23
24
25
26
27
28
29
30
31
32

I, Virginia J. Strohecker, City Clerk of the City of Riverside, California, hereby certify that the foregoing ordinance was duly and regularly introduced at a meeting of the City Council on the 6th day of June, 1972, and that thereafter the said ordinance was duly and regularly adopted at a meeting of the City Council on the 13th day of June, 1972, by the following vote, to wit:

Ayes: Councilmen Sotelo, Pick, Scott, Wanzaker, Digati and Macomber.

Noes: None.

Absent: Councilman Holcomb.

IN WITNESS WHEREOF I have hereunto set my hand and affixed the official seal of the City of Riverside, California, this 13th day of June, 1972.

Virginia J. Strohecker
City Clerk of the City of Riverside

NINTH STREET


33'

33'

81901

STREET

30'

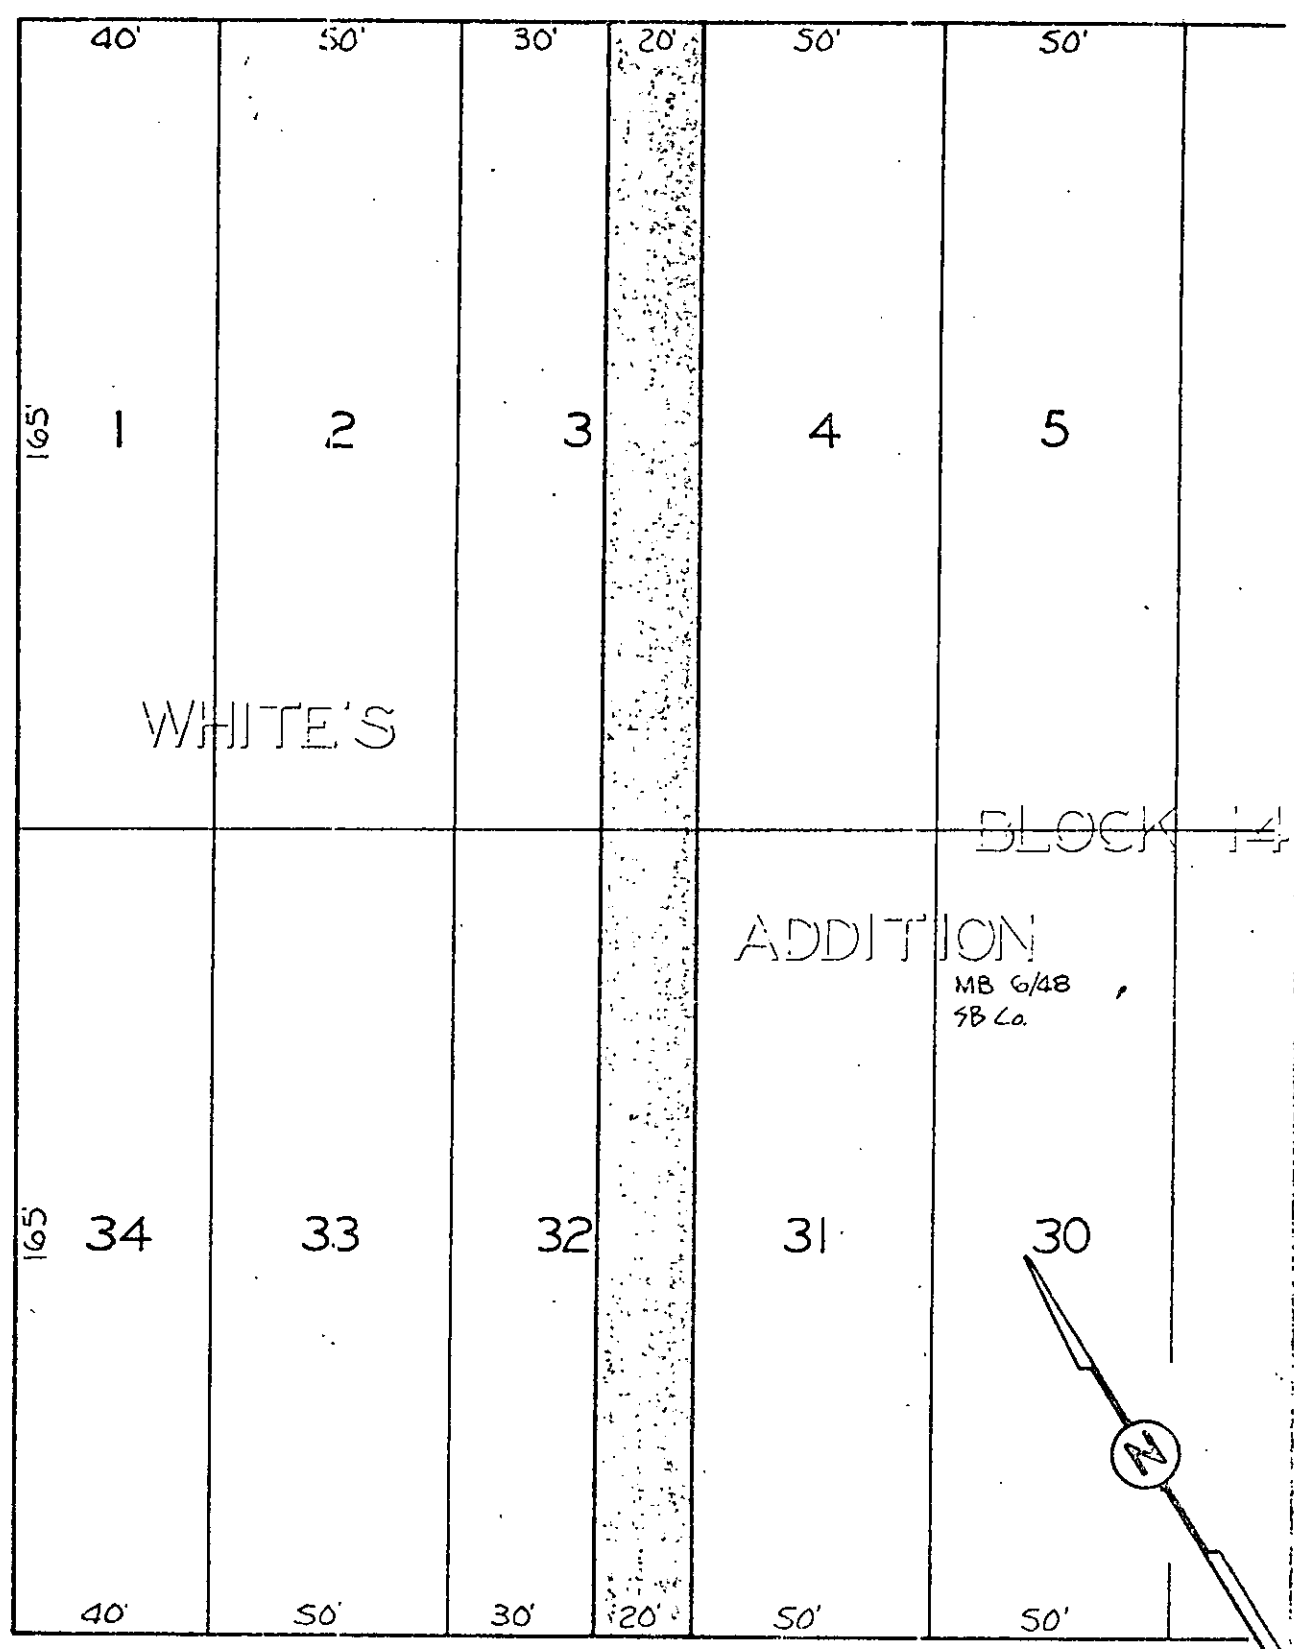

BLOCK 14

ADDITION

MB 6/48
98 Co.

COMMERCE STREET

30'

TENTH STREET

33'

33'

CITY OF RIVERSIDE, CALIFORNIA

AM 3-12

PLAT OF PARCEL(S) DESCRIBED
IN THE ATTACHED DOCUMENT

This plat is solely for the location of the parcel(s) described in the
attached document, it is not a part of the written description therein

SCALE: 1" = 40'

DRAWN 4 26 72 BY EM

SUBJECT ALLEY VACATION

0-7653

81901

RECEIVED FOR RECORD

JUN 22 1972

30 Min. Past 9 o'Clock A.M.
At Request of

[Signature]

Book 1972, Page 81901
Recorded in Official Records
of Riverside County, California

W.A. Dalrymple Recorder

FEES \$ *2.00*

INDEXED

Non

D-7653