

150618

When recorded mail to:  
City Clerk's Office  
City of Riverside  
City Hall - 3711 Orange  
Riverside, Calif. 92501  
Fourteent St. Grade Separation  
CITY DEED NO.

RECEIVED FOR RECORD  
NOV 10 1972

30 Min. Past 3 o'clock P.M.  
At Request of City of Riverside  
Book 1572, Page 150618  
Recorded in Official Records  
of Riverside County, California  
W.H. Dabugh Recorder  
FEES & CHARGES

INDEXED

DOCUMENTARY TRANSFER TAX  
\$ None  
Signature [Signature]  
CITY OF RIVERSIDE

FOR RECORDER'S OFFICE USE ONLY

7786

GRANT DEED

ELEANOR JEAN GRIER, a married woman,

Grantor

FOR A VALUABLE CONSIDERATION, receipt of which is hereby acknowledged, does hereby grant to the CITY OF RIVERSIDE, a Municipal Corporation, the real property in the City of Riverside, County of Riverside, State of California, described as follows:

Lot 8 in Block 14 of SANTA FE TRACT, as shown by map on file in Book 6, Page 14 of Maps, records of San Bernardino County, California, together with the southwest 8.00 feet of an alley adjoining the northeast line of said Lot.

The above described parcel of land contains an area of 8,275 square feet.

DESCRIPTION APPROVAL  
by [Signature] 5/31/72 by [Signature]

Dated 10/6/72

[Signature]  
ELEANOR

Note - this deed was recorded without approval from Legal Dept. - I checked with Barbara Purvis to be sure it would be alright to process.  
ko  
11-20-72

CONSENT TO RECORDATION  
THIS IS TO CERTIFY that the interest

CONSENT TO RECORDATION

THIS IS TO CERTIFY that the interest in real property conveyed by the Deed or Grant dated October 6, 1972 from Eleanor Jean Grier, a married woman for Lot 8, Blk. 14 Santa Fe Tract, Bk. 6, P. 14, SR

to the City of Riverside; a Municipal Corporation, is hereby accepted for and on behalf of said City pursuant to Resolution of the City Council thereof recorded on 12-29-66 by Inst. No. 123460, Riverside County Records, and the Grantee hereby consents to recordation of this instrument through the undersigned.

Dated 11-10-72

[Signature]  
Property Services Manager


7786

150618

150618

STREET

FOURTEENTH

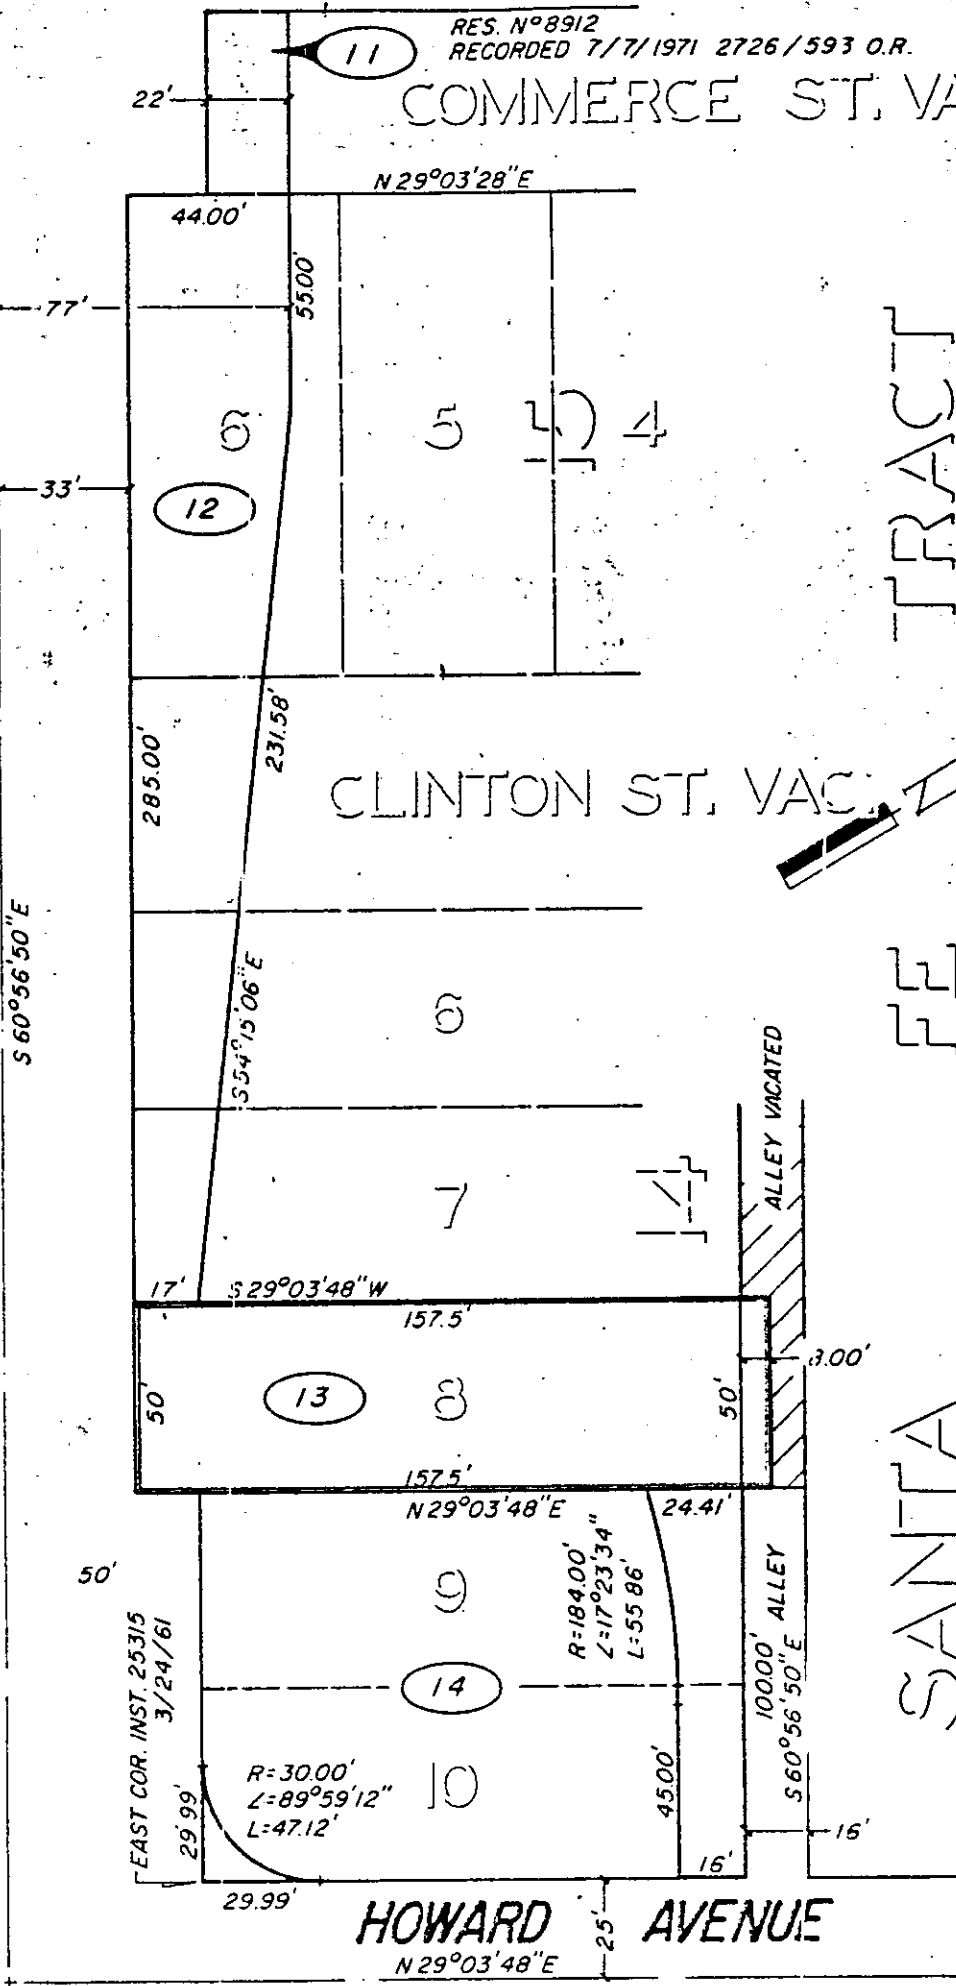

RES. N° 8912  
RECORDED 7/7/1971 2726/593 O.R.

COMMERCE ST. VAC.

TRACT

M.B. 6/14 SB. Co.

CLINTON ST. VAC.

FE

ALLEY VACATED

SANTA

HOWARD AVENUE

• CITY OF RIVERSIDE, CALIFORNIA •

THIS PLAT IS SOLELY AN AID IN LOCATING THE PARCEL(S) DESCRIBED IN THE ATTACHED DOCUMENT. IT IS NOT A PART OF THE WRITTEN DESCRIPTION THEREIN.

SHEET 1 OF 1

3/14

SCALE: 1" = 50'

DRAWN BY ME DATE 4/28/72

SUBJECT FOURTEENTH ST. GRADE SEPARATION 7736

150618

When recorded mail to:

City Clerk's Office

City of Riverside

City Hall - 3711 Orange

Riverside, Calif. 92501

Fourteent St. Grade Separation

CITY DEED NO.

DOCUMENTARY TRANSFER TAX

\$ None

Signature [Signature]

CITY OF RIVERSIDE

RECEIVED FOR RECORD

NOV 10 1972

30 Min. Past 3 o'clock P.M.

At Request of

City of Riverside

Book 1972, Page 150618

Recorded in Official Records of Riverside County, California

W.H. DeLoach Recorder

FEES

INDEXED

FOR RECORDER'S OFFICE USE ONLY

2786

GRANT DEED

ELEANOR JEAN GRIER, a married woman,

Grantor

FOR A VALUABLE CONSIDERATION, receipt of which is hereby acknowledged, does hereby grant to the CITY OF RIVERSIDE, a Municipal Corporation, the real property in the City of Riverside, County of Riverside, State of California, described as follows:

Lot 8 in Block 14 of SANTA FE TRACT, as shown by map on file in Book 6, Page 14 of Maps, records of San Bernardino County, California, together with the southwest 8.00 feet of an alley adjoining the northeast line of said Lot.

The above described parcel of land contains an area of 8,275 square feet.

DESCRIPTION APPROVAL

by [Signature] 5/31/72 by [Signature]

Dated 10/6/72

[Signature]  
ELEANOR JEAN GRIER

CONSENT TO RECORDATION

THIS IS TO CERTIFY that the interest in real property conveyed by the Deed or Grant dated

From

for

to the City of Riverside, a Municipal Corporation, is hereby accepted for and on behalf of said City pursuant to Resolution of the City Council thereof recorded on 12-29-66 by Inst. No. 123460, Riverside County Records, and the Grantee hereby consents to recordation of this instrument through the undersigned.

Dated \_\_\_\_\_ Property Services Mgr.

CL 122-8 R-1

Parcel 13