



40765

Thence North 60° 23' 34" East, along said northeasterly line, 8.07 feet to said POINT OF BEGINNING.


DESCRIPTION, APPROVAL  
by Alfred J. Hutchins 3/13/73 by Ln

APPROVED AS TO FORM  
Robert Davis  
DEPUTY CITY ATTORNEY

Dated \_\_\_\_\_

ALMADON INDUSTRIES, INC.,  
a California corporation  
BY Henry Hill pm

BY \_\_\_\_\_

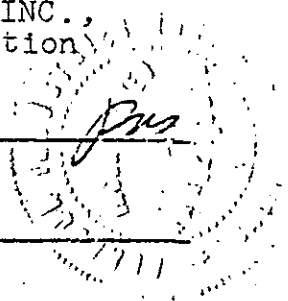

CONSENT TO RECORDATION

THIS IS TO CERTIFY that the interest in real property conveyed by the Deed or Grant dated March 19, 1973 from Almadon Industries, Inc., a Calif. Corp.


for Strip of land 8' in width over por. lot 60 Onwensia, Bk 11, P 98 & 99.

to the City of Riverside, a Municipal Corporation, is hereby accepted for and on behalf of said City pursuant to Resolution of the City Council thereof recorded on 12-29-66 by Inst. No. 123460, Riverside County Records, and the Grantee hereby consents to recordation of this instrument through the undersigned.

Dated March 30, 1973

Mark Reel  
Property Services Manager

40785

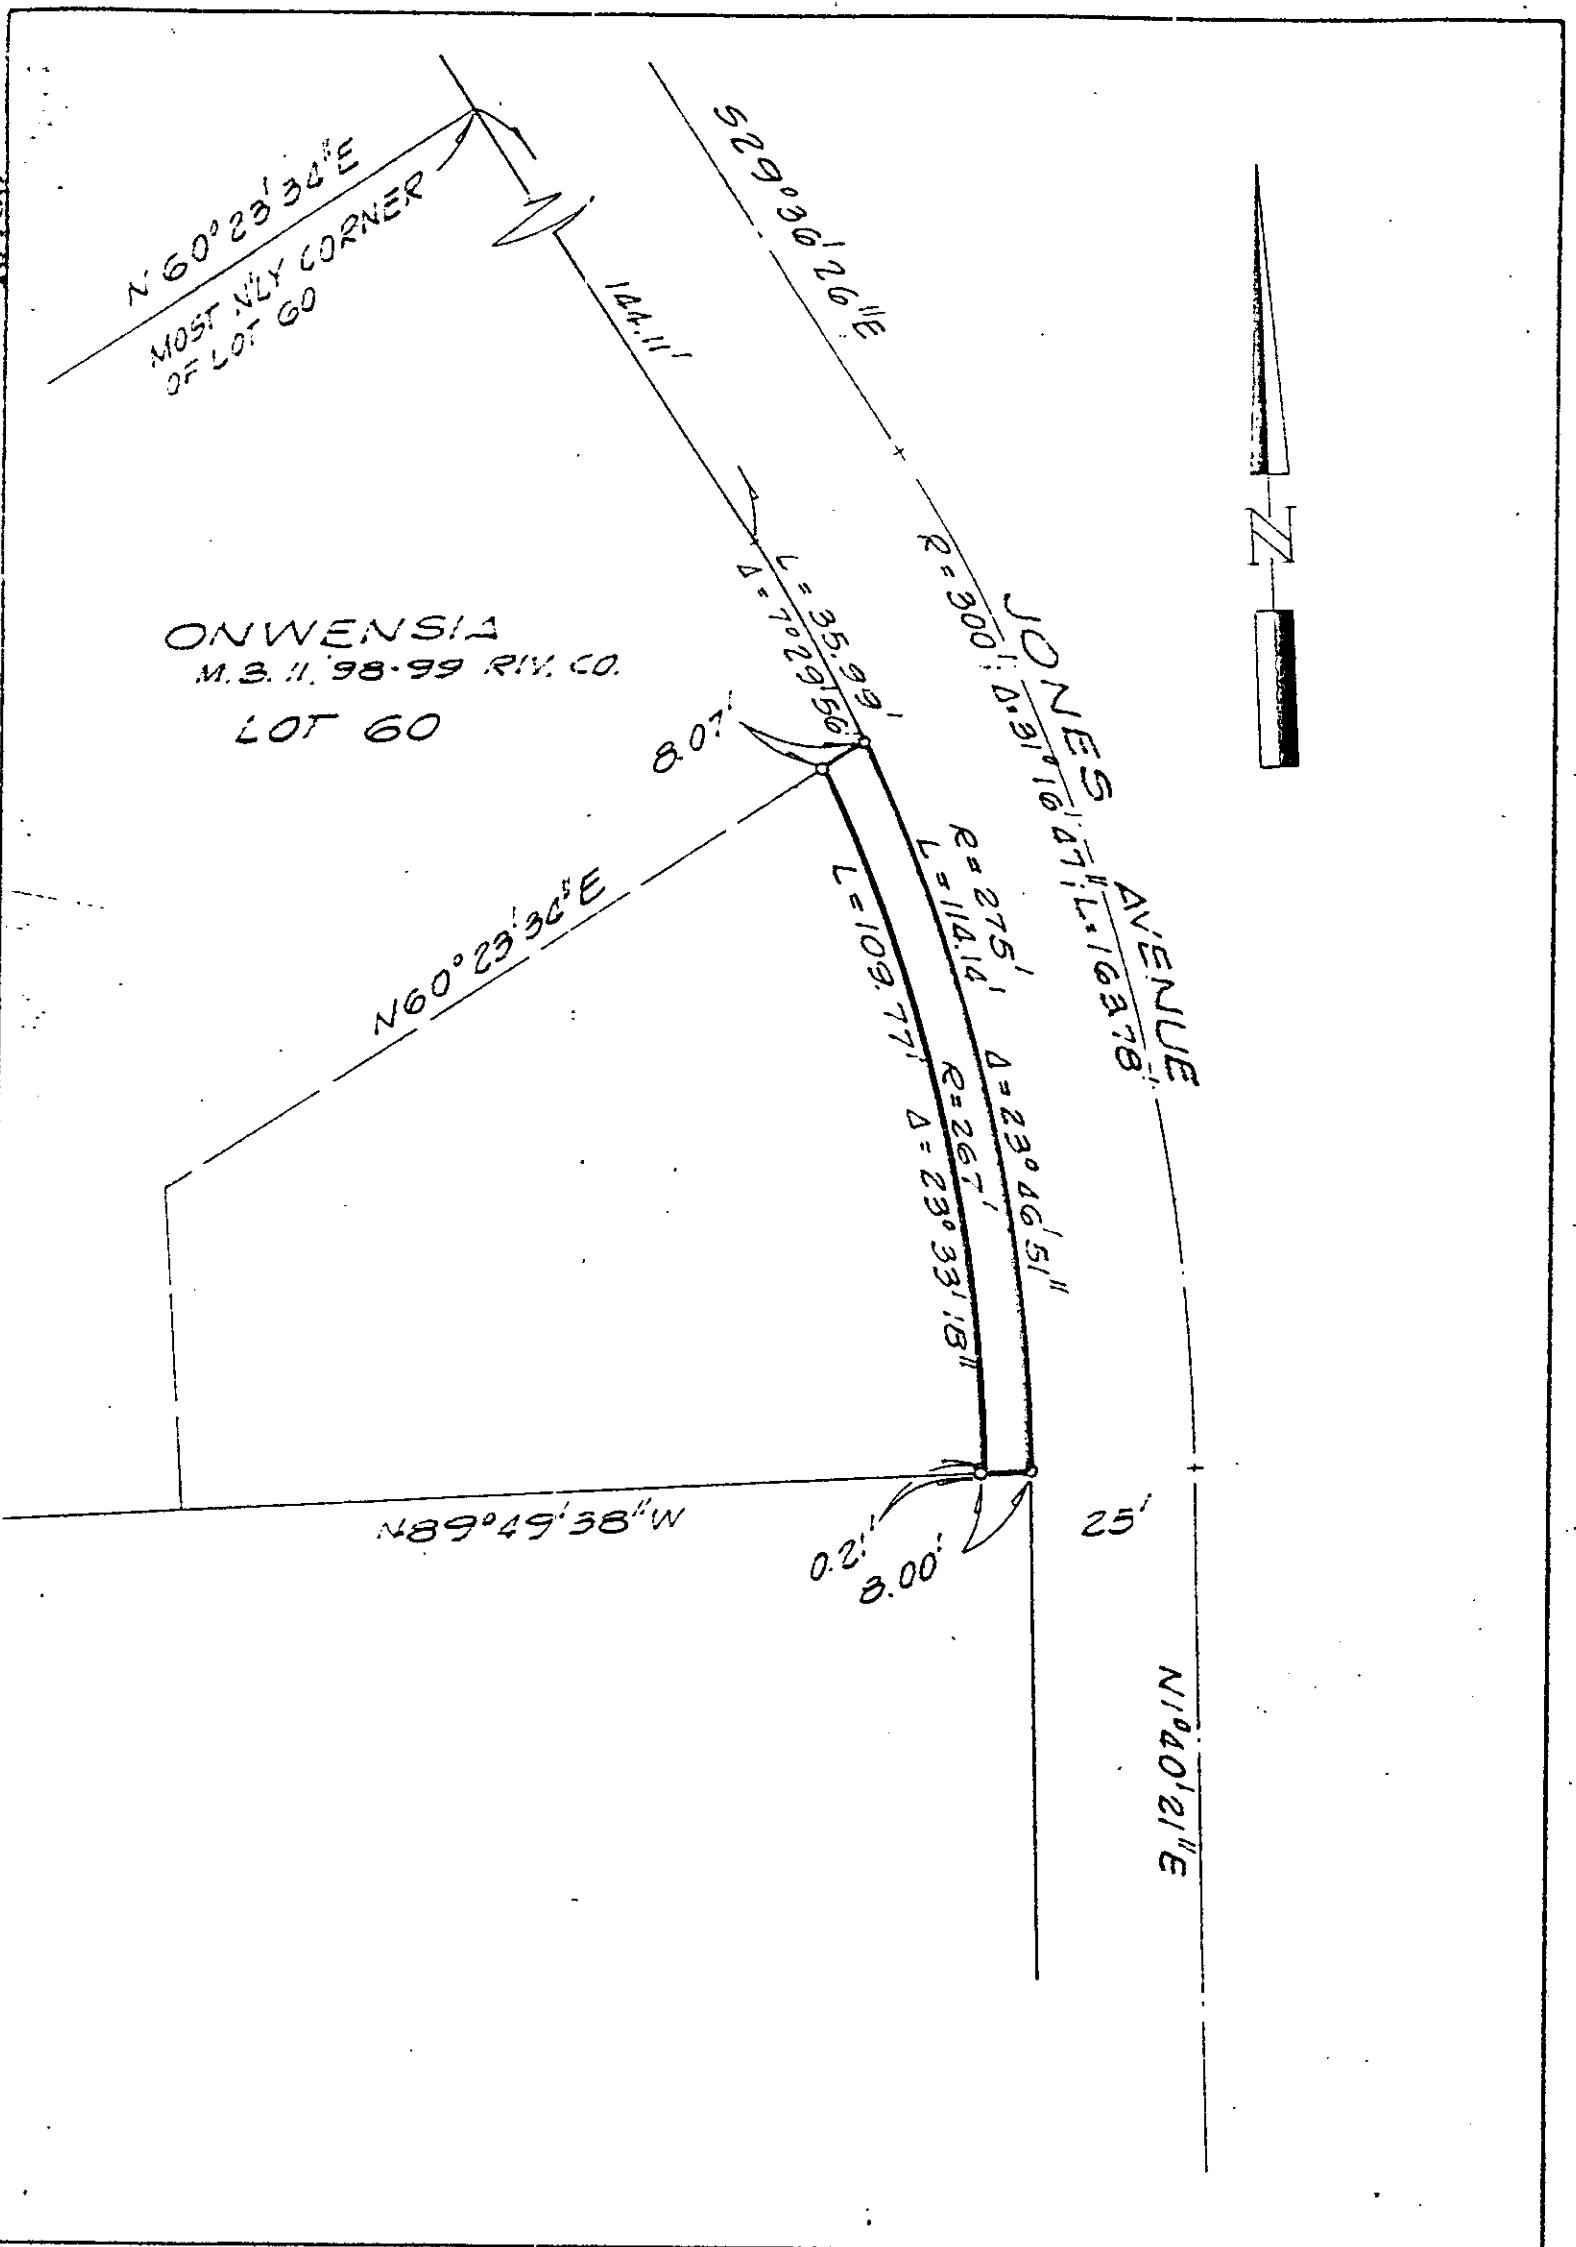

CITY OF RIVERSIDE, CALIFORNIA

THIS PLAT IS SOLELY AN AID IN LOCATING THE PARCEL(S) DESCRIBED IN THE ATTACHED DOCUMENT. IT IS NOT A PART OF THE WRITTEN DESCRIPTION THEREIN.

SHEET 1 OF 1

6'16

SCALE: 1" = 30'

DRAWN BY GS DATE 2/23/73

SUBJECT 5000 JONES AVE.