

117735

RECEIVED FOR RECORD  
SEP 6 1973

30 Min. Past 9 o'Clock A.M.  
At Request of

CITY CLERK

Book 1973, Page 117735  
Recorded in Official Records  
of Riverside County, California

W.H. Dabugh Recorder  
FEES \$

INDEXED

8000

117735

1  
2  
3  
4  
5  
6  
7  
8  
9  
10  
11  
12  
13  
14  
15  
16  
17  
18  
19  
20  
21  
22  
23  
24  
25  
26  
27  
28  
29  
30  
31  
32

RESOLUTION NO. 12194

A RESOLUTION OF THE CITY COUNCIL OF THE CITY OF RIVERSIDE, CALIFORNIA, ACCEPTING THE DEDICATION OF A PORTION OF A STREET LYING WITHIN TRACT NO. 3 OF THE RIVERVIEW ADDITION TO THE CITY OF RIVERSIDE TO PUBLIC USE FOR STREET PURPOSES TO BE KNOWN AS A PORTION OF GRIFFITH STREET.

BE IT RESOLVED by the City Council of the City of Riverside:

That the herein described parcel of land lying within Tract No. 3 of the Riverview Addition to the City of Riverside is hereby accepted by the City of Riverside to public use for street purposes to become and be known as a portion of GRIFFITH STREET. Said parcel of land is located in the City of Riverside, County of Riverside, State of California, and is described as follows:

All that portion of GRIFFITH STREET (50 feet in width) of TRACT NO. 3 OF THE RIVERVIEW ADDITION TO THE CITY OF RIVERSIDE, as shown by map on file in Book 7 of Maps, at page 5 thereof, records of Riverside County, California, bounded on the north by the west prolongation of the south line of the north-half of an alley (15 feet in width) adjoining the north line of Lot 8 in Block 14 of said TRACT NO. 3, and bounded on the south by the west prolongation of the south line of Lot 6 in said Block 14; together with the west 8 feet of said alley adjoining said north line of Lot 8 in Block 14 and the east 8 feet of an alley adjoining the north line of Lot 24 in Block 13 of said TRACT NO. 3.

The City Clerk is authorized and directed to cause a certified copy of this resolution to be recorded by the County Recorder of Riverside County, California.

ADOPTED by the City Council and signed by the Mayor and attested by the City Clerk this 4th day of September, 1973.

*Paul Lewis*  
Mayor of the City of Riverside

Attest:

*Virginia J. Stecher*  
City Clerk of the City of Riverside

CITY ATTORNEY  
RIVERSIDE  
CALIFORNIA

RECEIVED FOR RECORD  
117735  
CITY OF RIVERSIDE, CALIFORNIA

8000

117735

1  
2  
3  
4  
5  
6  
7  
8  
9  
10  
11  
12  
13  
14  
15  
16  
17  
18  
19  
20  
21  
22  
23  
24  
25  
26  
27  
28  
29  
30  
31  
32

I, Virginia J. Strohecker, City Clerk of the City of  
Riverside, California, hereby certify that the foregoing  
resolution was duly and regularly introduced and adopted by  
the City Council of said City at its meeting held on the 4th  
day of September, 1973, by the following vote, to wit:

Ayes: Councilmen Holcomb, Haley, Anderson, Scott, Wanamaker,  
Abraham and Macomber.


Noes: None.

Absent: None.

IN WITNESS WHEREOF I have hereunto set my hand and  
affixed the official seal of the City of Riverside, California,  
this 4th day of September, 1973.

*Virginia J. Strohecker*  
City Clerk of the City of Riverside

117735

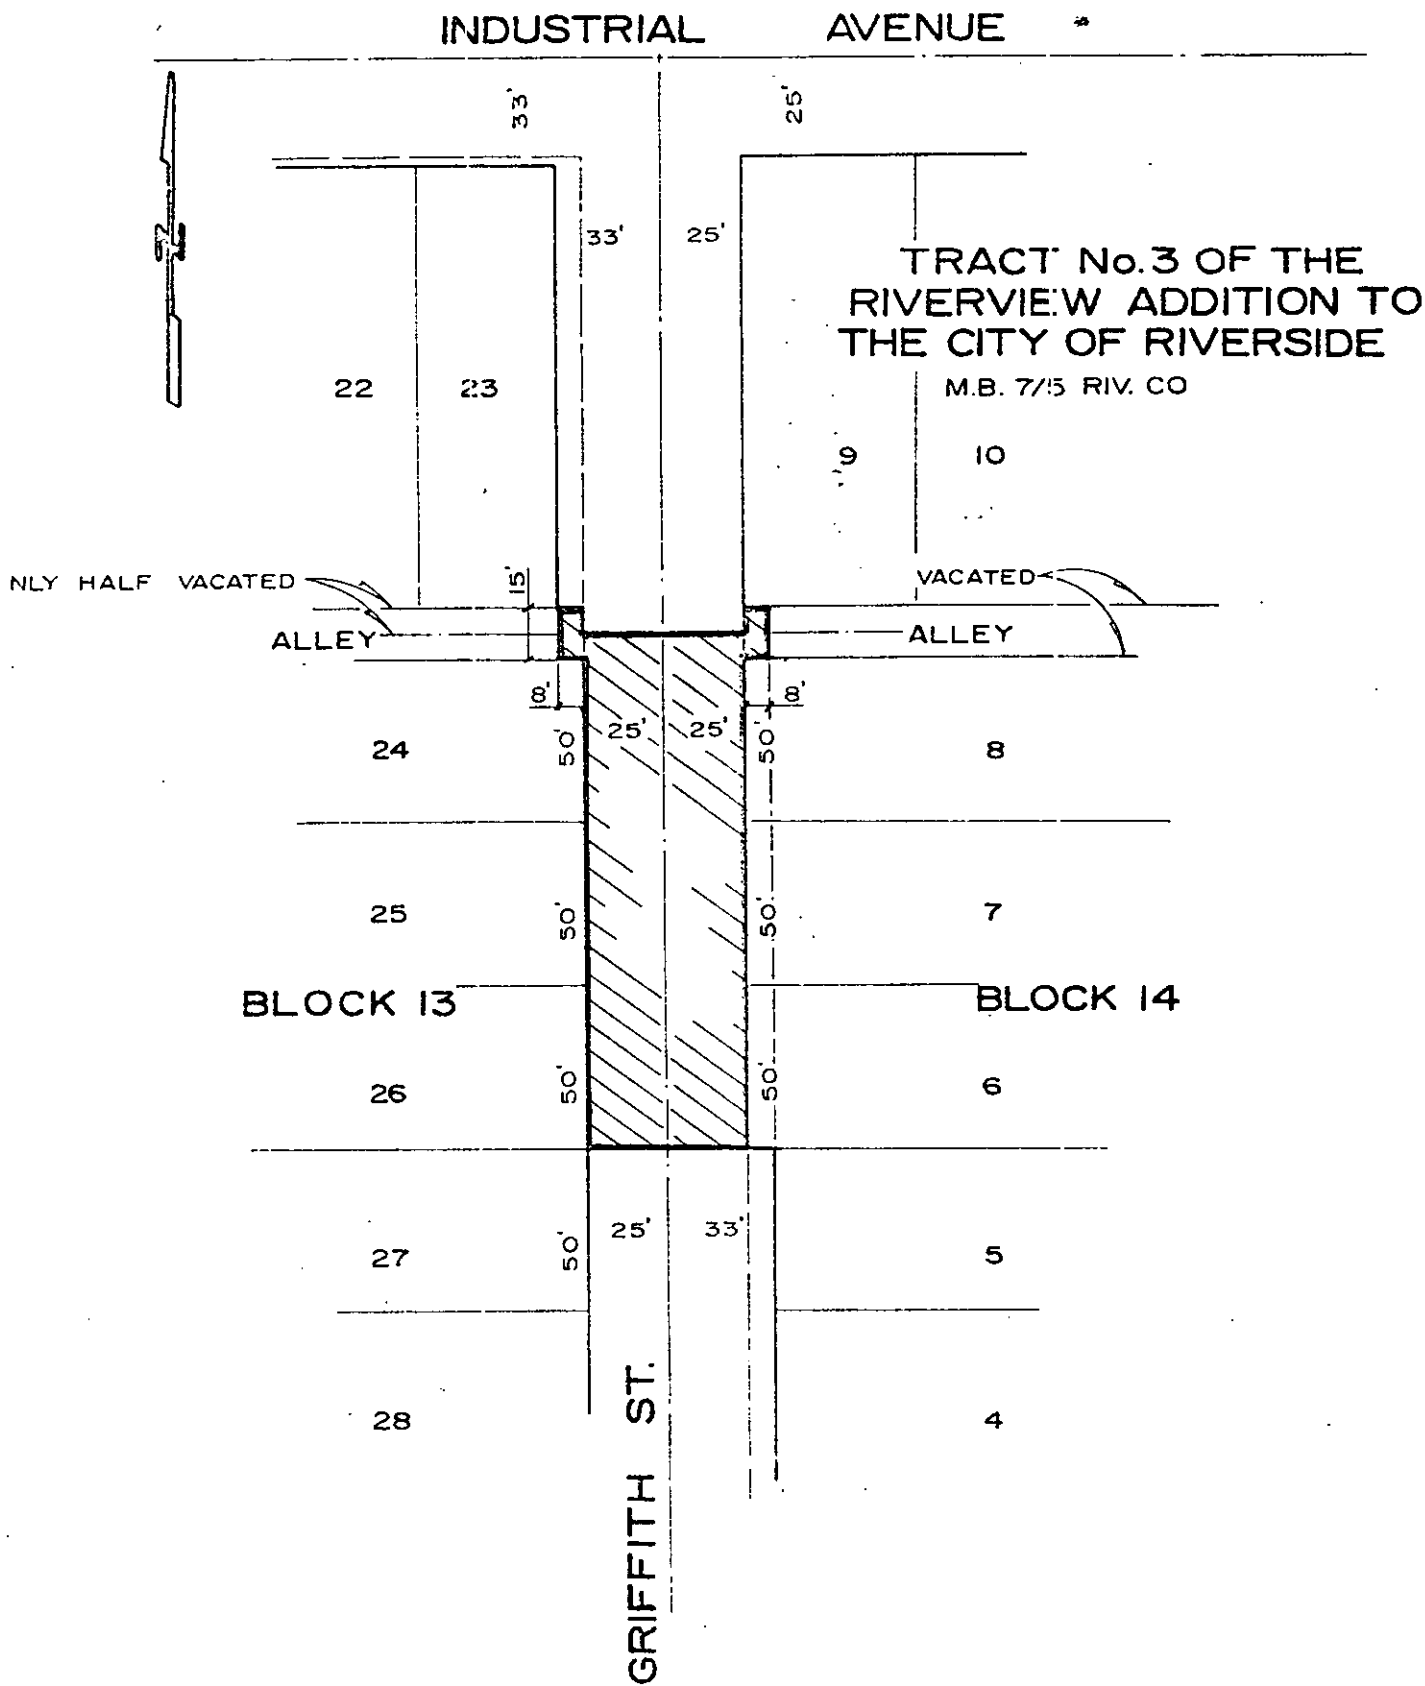

0 CITY OF RIVERSIDE, CALIFORNIA 0

THIS PLAT IS SOLELY AN AID IN LOCATING THE PARCEL(S) DESCRIBED IN THE ATTACHED DOCUMENT. IT IS NOT A PART OF THE WRITTEN DESCRIPTION THEREIN.

SHEET 1 OF 1

4/4

SCALE: 1" = 60'

DRAWN BY GS DATE 8/28/73

SUBJECT STREET ACCEPTANCE - GRIFFITH ST.

8000