

18855

Dated Jan 30 1974

SECOND BAPTIST CHURCH OF RIVERSIDE,
a corporation

BY Willie F. Bartee
Chairman of the Board of Trustees

BY Edward D. Streeter
Secretary

STATE OF CALIFORNIA,
COUNTY OF Riverside


ss.

ON January 30, 19 74,

before me, the undersigned, a Notary Public in and for said State, personally appeared
Willie F. Bartee and Edward D. Streeter

Chairman & secretary of the Board of Trustees, respectively,
of the Second Baptist Church of Riverside

the Corporation that executed the within Instrument, known to me to be the person who
executed the within Instrument, on behalf of the Corporation, therein named, and acknowledged
to me that such Corporation executed the same.

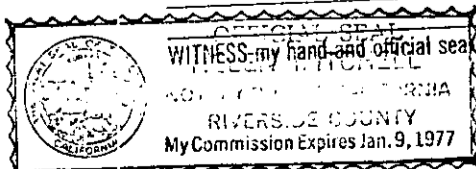


William Mitchell 8093
Notary Public in and for said State.

18855

SANTA FE TRACT

M. B. 6/14 S. B. CO.

BLOCK 5

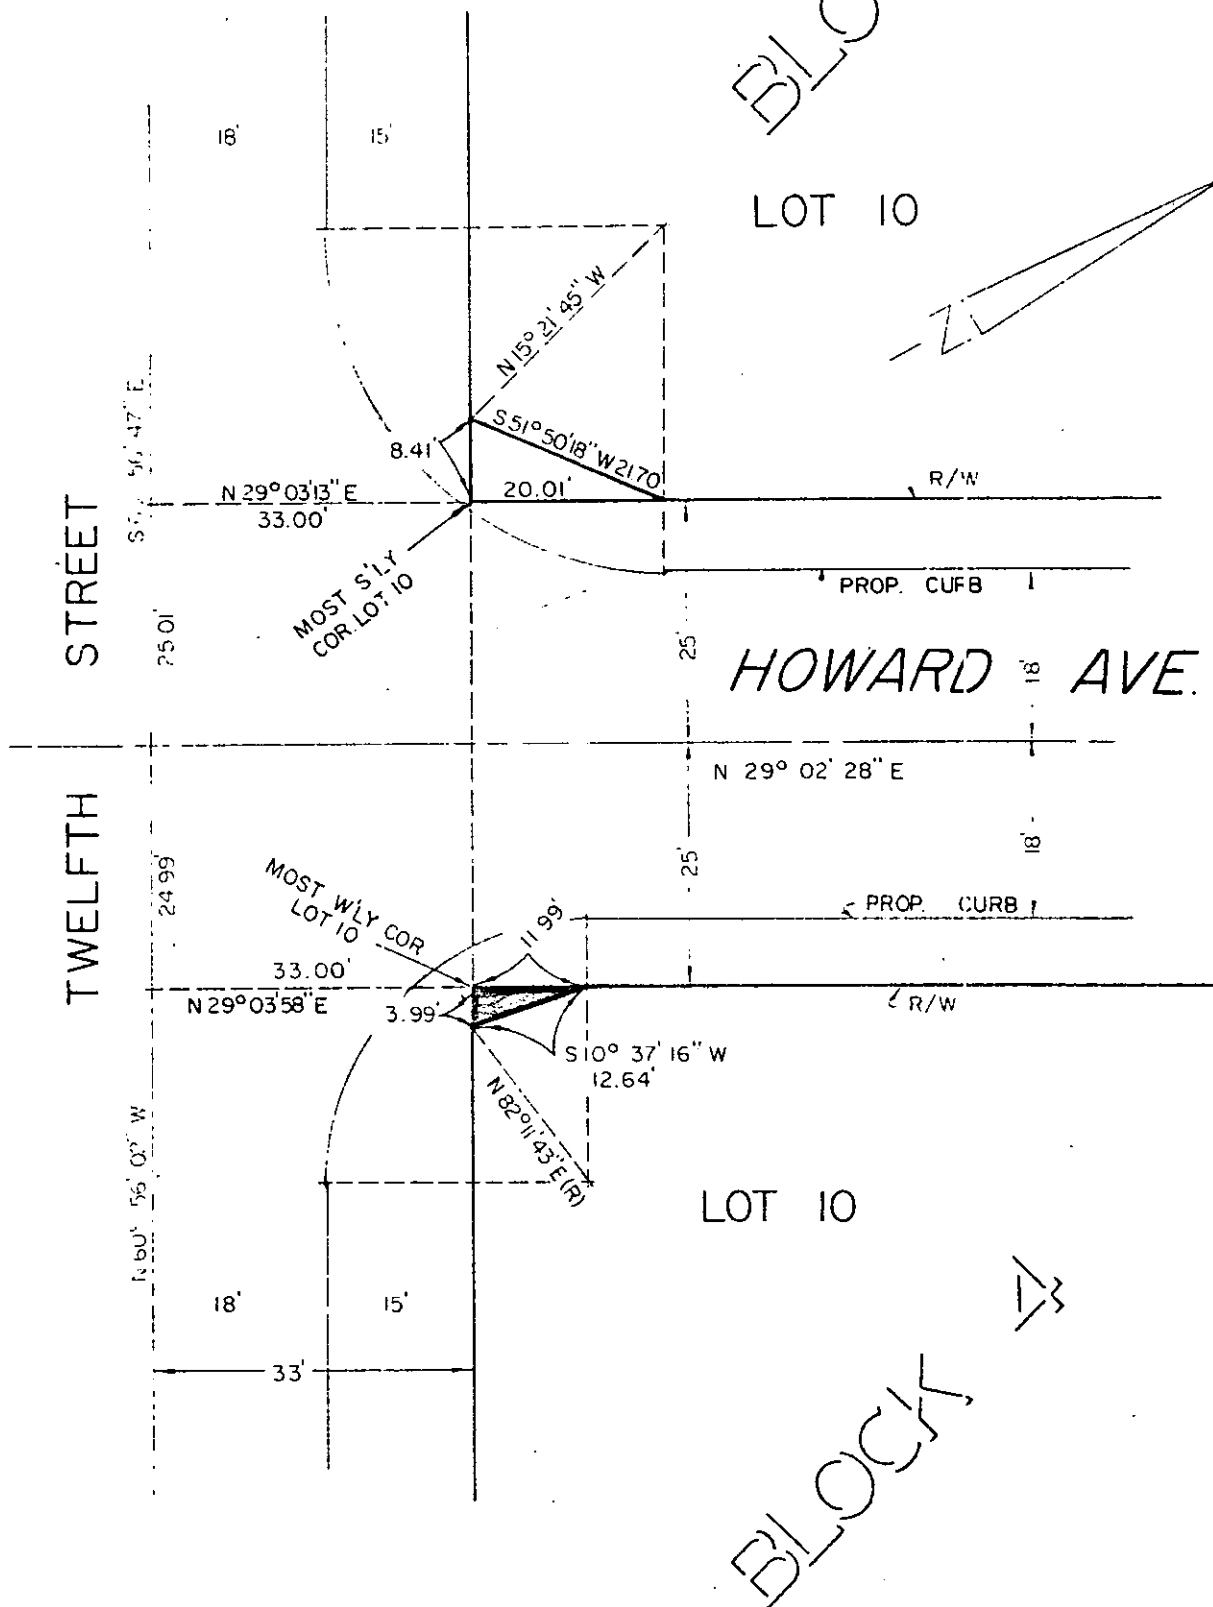

BLOCK 5

CITY OF RIVERSIDE, CALIFORNIA

THIS PLAT IS SOLELY AN AID IN LOCATING THE PARCEL(S) DESCRIBED IN THE ATTACHED DOCUMENT. IT IS NOT A PART OF THE WRITTEN DESCRIPTION THEREIN.

SHEET OF

3-12

SCALE: 1" = 20'

DRAWN BY GN DATE 6/18/73

SUBJECT HOWARD AVE. EXTENSION

8095