

20497

RECEIVED FOR RECORD

FEB 21 1974

30 Min. Past 9 o'Clock A.M.
Request of
CITY CLERK

Book 1974, Page 20497
Recorded in Official Records
of Riverside County, California

W.10. Dabney
FEB 21 1974
RECORDED

FEES \$

1
2
3
4
5
6
7
8
9
10
11
12
13
14
15
16
17
18
19
20
21
22
23
24
25
26
27
28
29
30
31
32

ORDINANCE NO. 4092

AN ORDINANCE OF THE CITY COUNCIL OF THE CITY OF RIVERSIDE, CALIFORNIA, MAKING ITS FINDINGS AND DETERMINATIONS IN THE MATTER OF RESOLUTION OF INTENTION NO. 12183 AND MAKING ITS ORDER VACATING AN ALLEY BETWEEN MAXWELL COURT AND SAN ANDREAS AVENUE.

WHEREAS on August 21, 1973, the City Council of the City of Riverside adopted Resolution No. 12183 describing its intention to order the vacation of an alley between Maxwell Court and San Andreas Avenue and fixing the time and place of hearing all persons interested in the proposed vacation, pursuant to the provisions of the Street Vacation Act of 1941, being Sections 8300 et seq. of Part 3, Division 9 of the Streets and Highways Code of the State of California; and

WHEREAS said proposed vacation was submitted to and acted upon by the Planning Commission of the City of Riverside and notice of hearing said resolution was given as provided by said Street Vacation Act of 1941; and

WHEREAS on the day fixed for the hearing the City Council heard and considered the evidence offered by persons interested and found and hereby finds from all of the evidence submitted that the alley between Maxwell Court and San Andreas Avenue ordered vacated is unnecessary for present or prospective public use;

NOW, THEREFORE, the City Council of the City of Riverside, California, does ordain that the said alley between Maxwell Court and San Andreas Avenue in the City of Riverside, County of Riverside, State of California, described as follows:

Lot "F" of TRACT 2605, as shown by map on file in Book 48 of Maps, at pages 9 and 10 thereof, records of Riverside County, California,

be and the same is hereby vacated.

BE IT FURTHER ORDAINED that the City Clerk of said City

CITY ATTORNEY
RIVERSIDE
CALIFORNIA

REQUEST FOR RECORDATION
Request of City Clerk for recordation of this
Instrument, and return to,
City Clerk, Room 10, City Hall
Riverside, California


00 11

20497

1 of Riverside shall cause a certified copy of this order, attested
2 by the City Clerk under the seal of said City to be recorded in
3 the office of the County Recorder of Riverside County, California.

4 IT IS FURTHER ORDAINED that the City Clerk shall certify
5 to the adoption of this ordinance and cause it to be published
6 once in The Press . This ordinance shall
7 become effective on the 30th day after the date of its adoption.

8 ADOPTED by the City Council and signed by the Mayor and
9 attested by the City Clerk this 19th day of February, 1974.

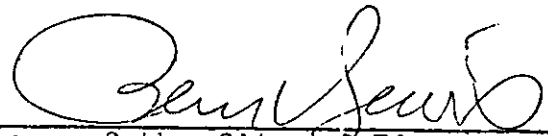10 
11 _____
12 Mayor of the City of Riverside

12 Attest:

13
14 
15 _____
16 City Clerk of the City of Riverside

17 I, Virginia J. Strohecker, City Clerk of the City of
18 Riverside, California, hereby certify that the foregoing
19 ordinance was duly and regularly introduced at a meeting of
20 the City Council on the 18th day of September, 1973, and
21 that thereafter the said ordinance was duly and regularly
22 adopted at a meeting of the City Council on the 19th day of
23 February, 1974, by the following vote, to wit:

24 Ayes: Councilmen Holcomb, Haley, Anderson, Scott, Wanamaker,
25 Abraham and Macomber.

26 Noes: None.



27 Absent: None.

28 IN WITNESS WHEREOF I have hereunto set my hand and
29 affixed the official seal of the City of Riverside, California,
30 this 19th day of February, 1974.

31
32 
_____ City Clerk of the City of Riverside

8900

20497

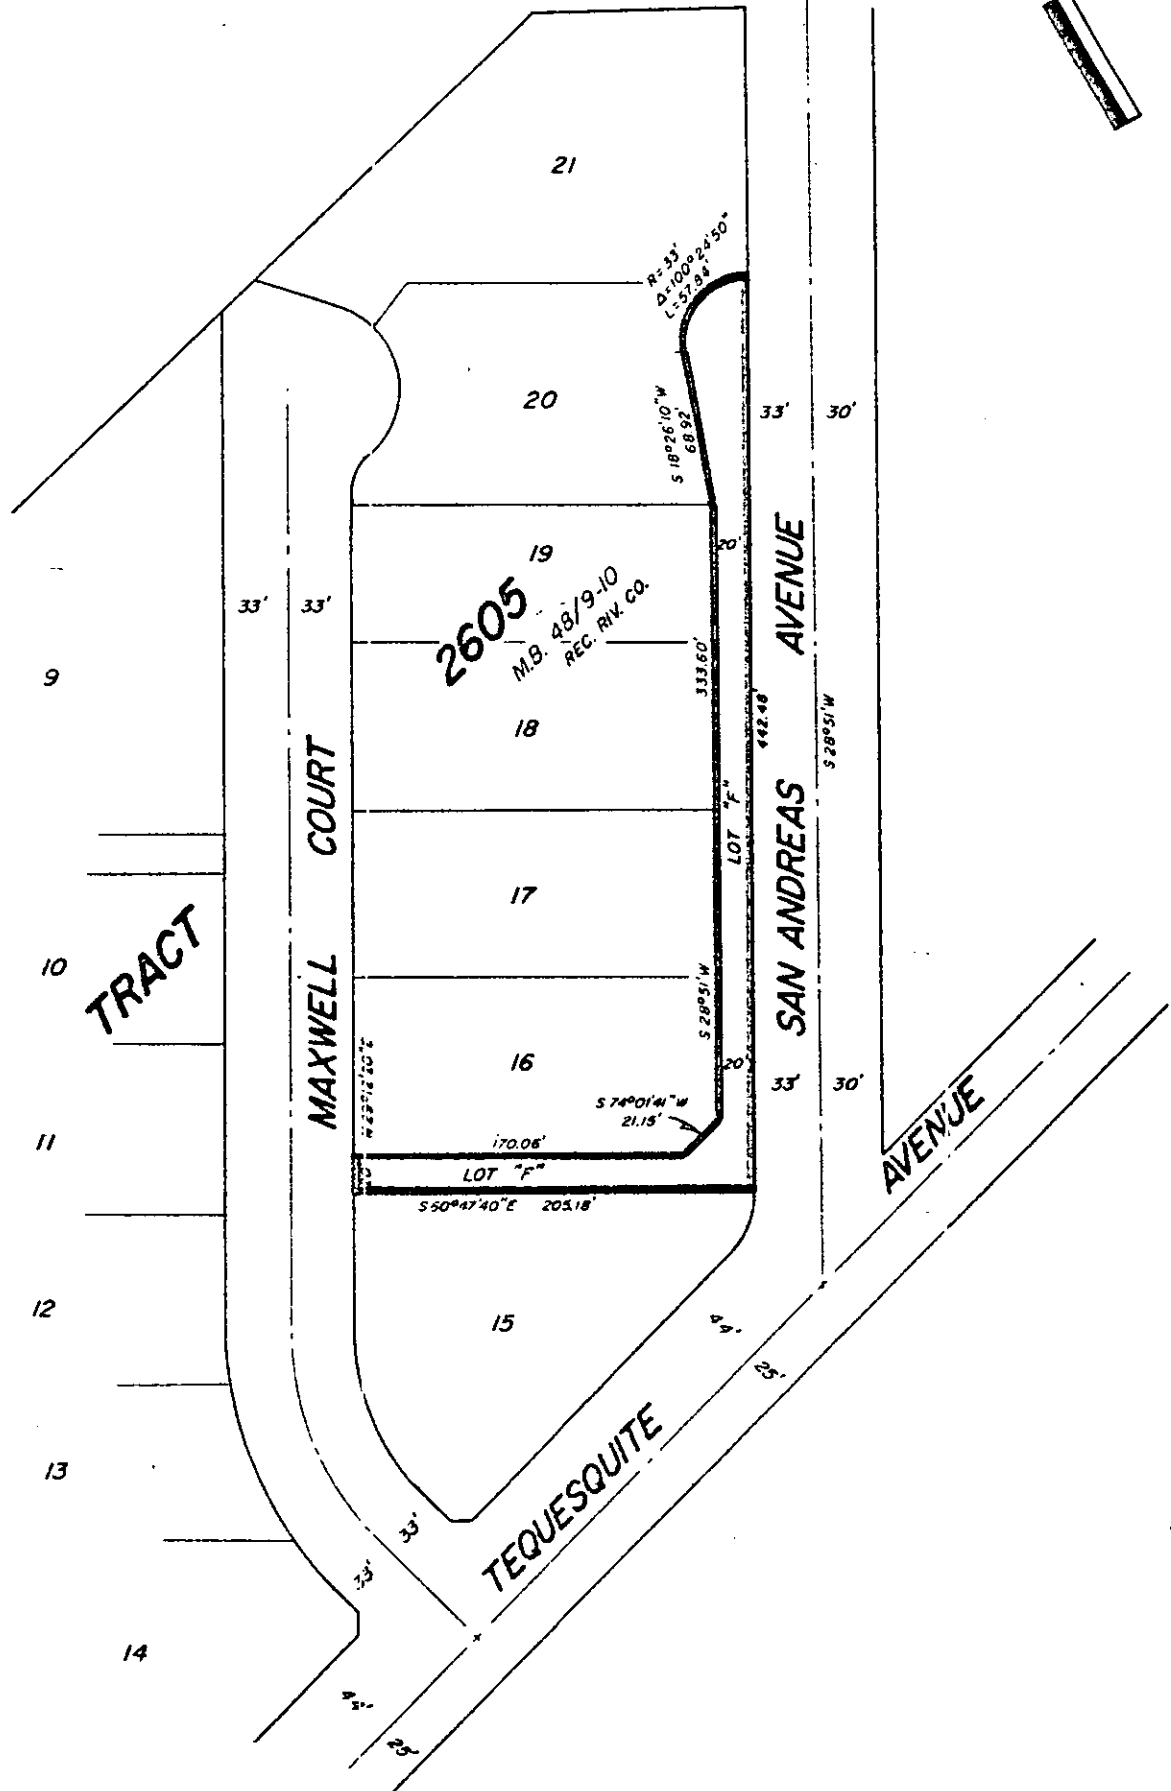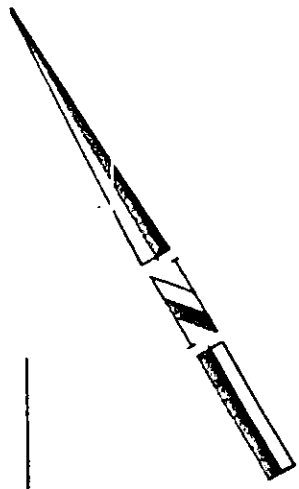

• CITY OF RIVERSIDE, CALIFORNIA •

2/15

THIS PLAT IS SOLELY AN AID IN LOCATING THE PARCEL(S) DESCRIBED IN THE ATTACHED DOCUMENT. IT IS NOT A PART OF THE WRITTEN DESCRIPTION THEREIN.

SHEET 1 OF 1

SCALE: 1" = 100'

DRAWN BY W.F. DATE 8 / 8 / 73

SUBJECT Alley Vac. bet Maxwell Ct. & San Andreas Ave.