

28064

APPROVED AS TO FORM

Barbara Jones
ASST. CITY ATTORNEY

Arthur Murray Robinson
ARTHUR MURRAY ROBINSON

Lorraine Robinson
LORRAINE ROBINSON

F. M. Robinson
F. M. ROBINSON

Lois E. J. Robinson
LOIS E. J. ROBINSON

Robert W. Anderson
ROBERT W. ANDERSON

Patty H. Anderson
PATTY H. ANDERSON

Robert D. Miller
ROBERT D. MILLER

Connie M. Miller
CONNIE M. MILLER

Robert H. Joseph
ROBERT H. JOSEPH, TRUSTEE

Dated _____

STATE OF CALIFORNIA,

COUNTY OF RIVERSIDE

ss.

ON February 28, 1974
before me, the undersigned, a Notary Public in and for said State, personally appeared
F. M. Robinson and Lois E. J. Robinson

known to me,
to be the person s whose name s are _____ subscribed to the within instrument,
and acknowledged to me that the y executed the same.


WITNESS my hand and official seal

Donald F. Powell

Notary Public in and for said State.

8107


28064

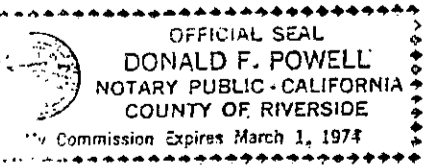

28064

MAGNOLIA AVENUE

MAGNOLIA

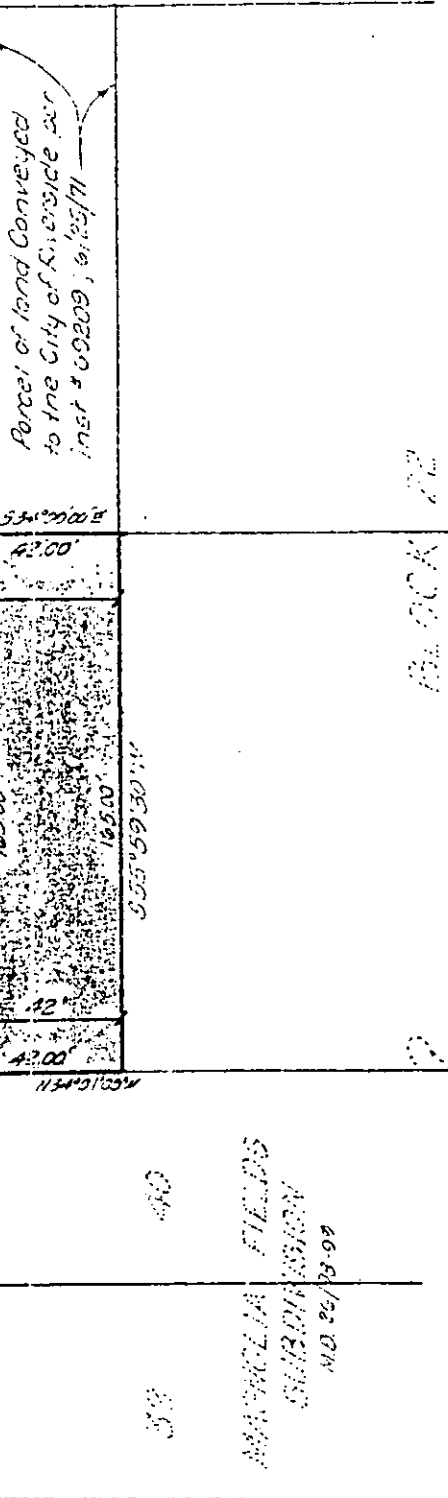

Parcel of land conveyed to the City of Riverside per Inst # 00209, 6/25/71

53° 20' 00" E

42.00'

103'

N 55° 59' 30" E

66'

66'

165.00'

165.00'

42.00'

42.00'

174° 01' 00" W

165.00'

165.00'

42.00'

42.00'

33'

33'

ROSLYN ST

ROSLYN ST

BUCK 22
R.L.B.
10/10/55 C.

MAGNOLIA FIELDS
SUBDIVISION
M.D. 22/73-92

CITY OF RIVERSIDE, CALIFORNIA

THIS PLAT IS SOLELY AN AID IN LOCATING THE PARCEL(S) DESCRIBED IN THE ATTACHED DOCUMENT. IT IS NOT A PART OF THE WRITTEN DESCRIPTION THEREIN.		SHEET <u>1</u> OF <u>1</u>	AMS-28-1
SCALE 1" = 50'	CREATED BY <u>SD</u>	DATE <u>5/7/73</u>	SUBJECT <u>R-53-112</u>

8/57