

96535

No Fee - 6103 Government Code

When recorded mail to:
City Clerk's Office
City of Riverside
City Hall, 3711 Orange Street
Riverside, California 92501
Eastside Project NDP #2

DOCUMENTARY TRANSFER TAX
\$ _____ None
Signature _____
CITY OF RIVERSIDE

CITY DEED NO. _____

RECEIVED FOR RECORD
AUG 8 1975
4.5 Min. Past 3 o'clock
At Request of
CITY CLERK
Book 1975, Page 96535
Recorded in Official Records
of Riverside County, California
W.H. DeLoach Recorder
FEES \$
INDEXED

FOR RECORDER'S OFFICE USE ONLY

8444

APPROVED AS TO FORM

Barbara Dennis
ASST. CITY ATTORNEY

TREE PLANTING EASEMENT

FOR VALUABLE CONSIDERATION, receipt of which is hereby acknowledged,
THE REDEVELOPMENT AGENCY OF THE CITY OF RIVERSIDE, CALIFORNIA,

as Grantor__, grant(s) to the CITY OF RIVERSIDE, a municipal corporation of the State of California, as Grantee, its successors and assigns, a perpetual easement for street tree planting and maintenance purposes, together with all necessary appurtenances in, under, upon, over and along that certain real property situated in the County of Riverside, State of California, described as follows:

The east 5.00 feet of the west 10.00 feet of Lot 14 of JOHNSON'S SUBDIVISION, on file in Book 6 of Maps, at page 57 thereof, Records of said Riverside County.

DESCRIPTION APPROVAL
by *George P. Hutchins* 6/25/75 by *[Signature]*
Surveyor

TOGETHER WITH the right to enter upon and to pass and repass over and along said real property, and to deposit tools, implements and other

8444

96535

material thereon by Grantee, its officers, agents and employees and by persons under contract with said Grantee and their officers, agents and employees, whenever and wherever necessary for the purpose of maintaining, inspecting, replacing, relocating, renewing and removing said trees

Provided, however, that the Grantor reserves the right to use and enjoy the land over which said easement and right-of-way is granted, for any purpose and in any manner which does not interfere with or impair the right of the Grantee to use said easement and right-of-way.

Dated 7/29/75

THE REDEVELOPMENT AGENCY OF THE CITY OF RIVERSIDE, CALIFORNIA

BY Ernest Pintor
Ernest Pintor, Chairman.

BY D.R. Shackelton
D.R. Shackelton, Executive Director

CONSENT TO RECORDATION

THIS IS TO CERTIFY that the interest in real property conveyed by the Deed or Grant dated July 29, 1975 from The Redevelopment Agency of the City of Riverside, California for E. 5' of W. 10' Lot 14, Johnson's Subdivision, Bk. 6, P. 57, Riv.

to the City of Riverside, a Municipal Corporation, is hereby accepted for and on behalf of said City pursuant to Resolution of the City Council thereof recorded on 12-29-66 by Instr. No. 123460, Riverside County Records, and the Grantee hereby consents to recordation of this instrument through the undersigned.

Dated August 8, 1975

[Signature]
Property Services Manager

STATE OF CALIFORNIA.

COUNTY OF Riverside

ss.

ON July 29, 19 75 before me, the undersigned, a Notary Public in and for said State, personally appeared Ernest Pintor and D.R. Shackelton

[Signature], known to me to be the Chairman and Executive Director (respectively)


of the Redevelopment Agency of the City of Riverside the Public Agency that executed the within Instrument, known to me to be the person who executed the within Instrument, on behalf of the Public Agency, therein named, and acknowledged to me that such Public Agency executed the same.


WITNESS my hand and official seal.

[Signature]
Notary Public in and for said State

8444

96535

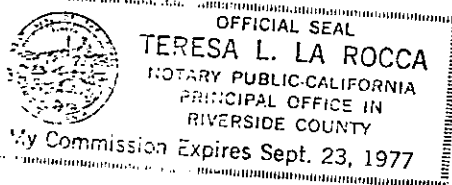

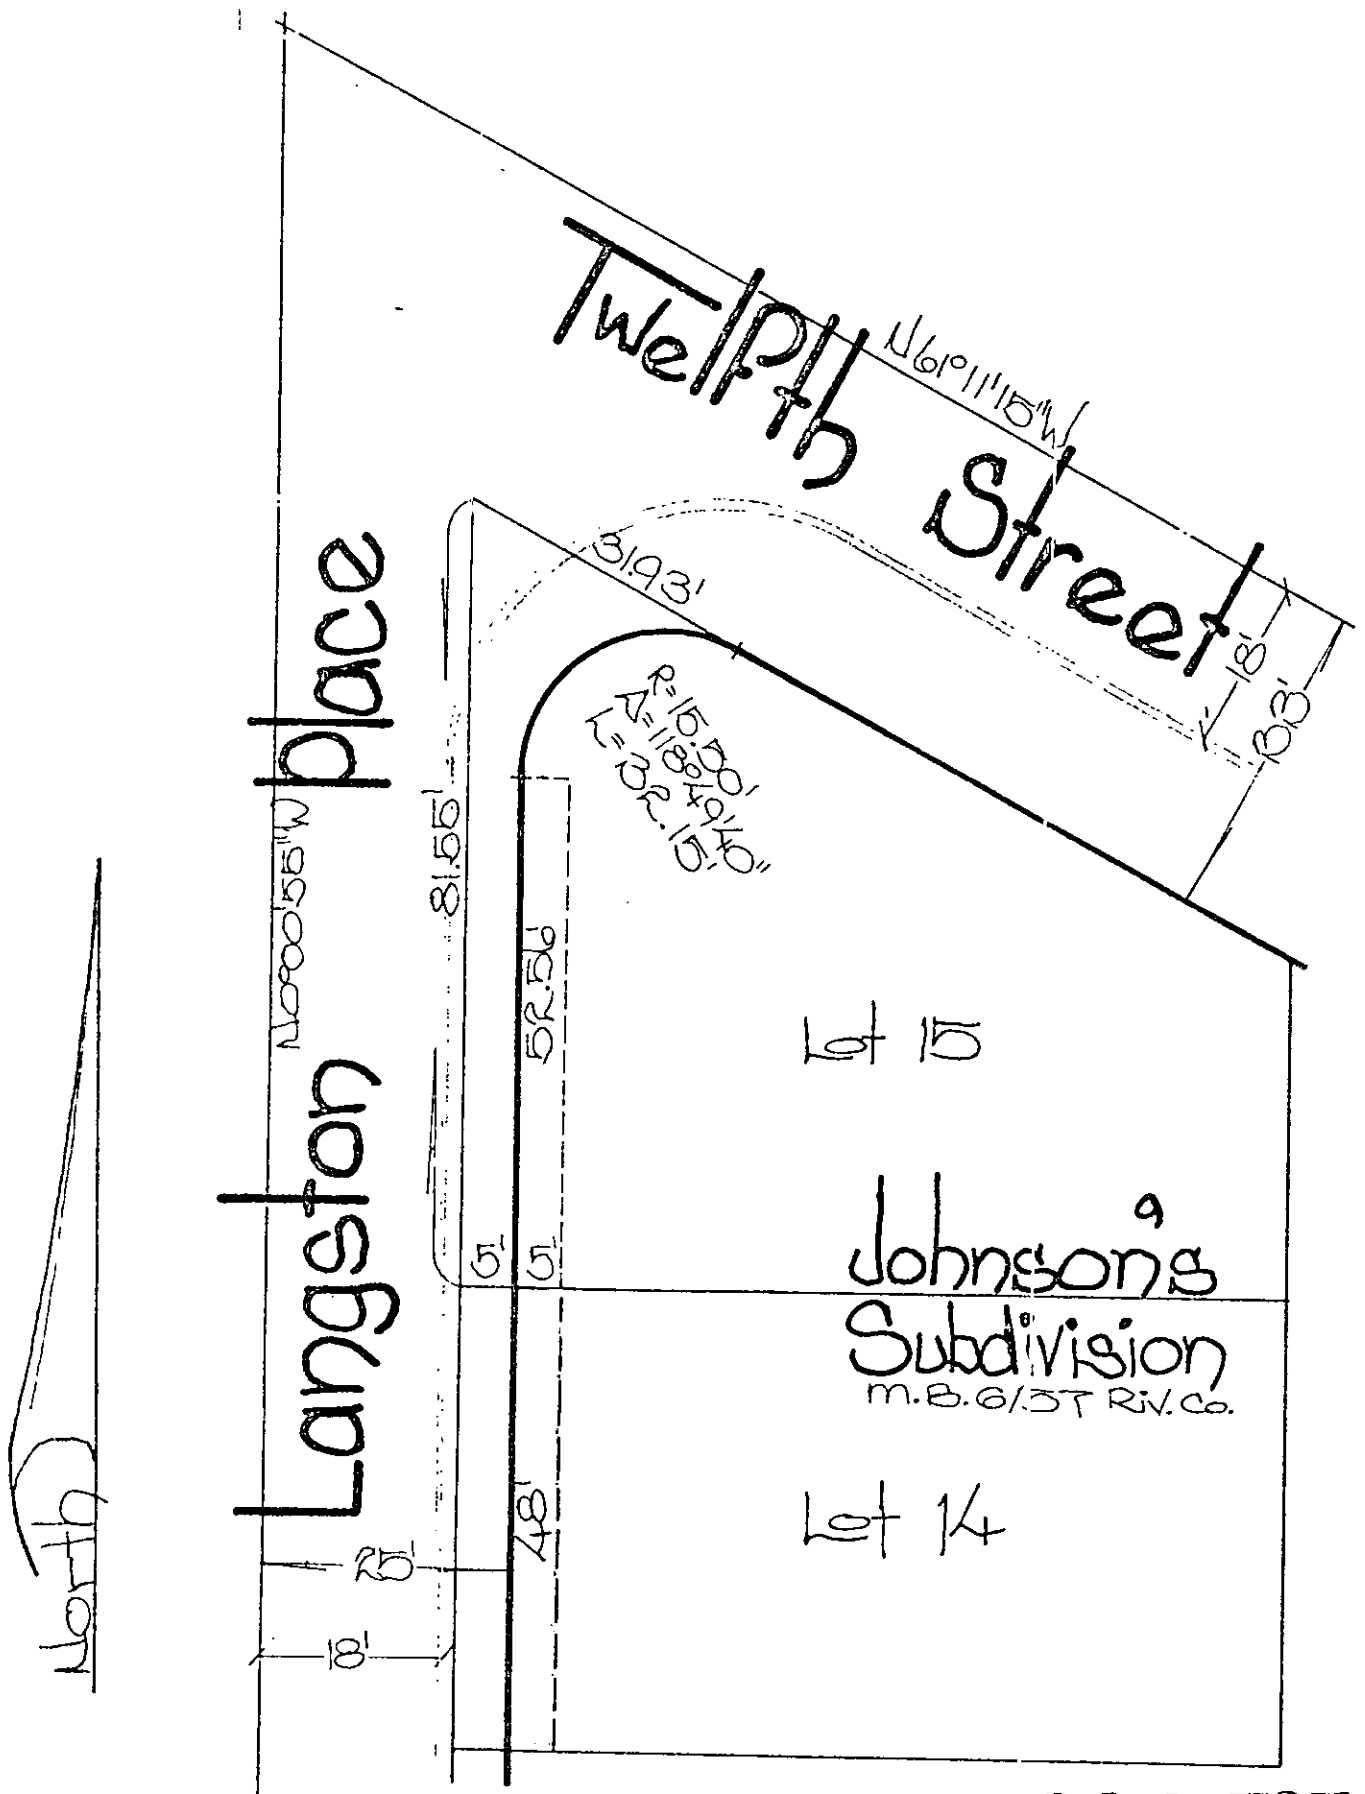

• CITY OF RIVERSIDE, CALIFORNIA •

THIS PLAT IS SOLELY AN AID IN LOCATING THE PARCEL(S) DESCRIBED IN THE ATTACHED DOCUMENT. IT IS NOT A PART OF THE WRITTEN DESCRIPTION THEREIN.

SHEET 1 OF 1

3/15

SCALE: 1" = 20'

DRAWN BY J.D. DATE 6/17/75

SUBJECT Eastside Project. M.D.P.# R