

136166

8516

RESOLUTION NO. 12672

A RESOLUTION OF THE CITY COUNCIL OF THE CITY OF RIVERSIDE, CALIFORNIA, DEDICATING AND ACCEPTING CERTAIN CITY-OWNED LAND FOR PUBLIC STREET PURPOSES.

1
2
3
4
5
6
7
8
9
10
11
12
13
14
15
16
17
18
19
20
21
22
23
24
25
26
27
28
29
30
31
32

BE IT RESOLVED by the City Council of the City of Riverside that the herein described strip or parcel of land owned by the City of Riverside and lying adjacent to Orange Street near its intersection with Eleventh Street be and is hereby dedicated by the City of Riverside and accepted for public use for street purposes.

Said parcel or strip of land is located in the City of Riverside, County of Riverside, State of California, and is described as follows:

The Northwesterly 10 feet of the Northeasterly 137 feet of Block 11, Range 5 of THE TOWN OF RIVERSIDE, as shown by map recorded in Book 7 of Maps, at page 17 thereof, Records of San Bernardino County, California.

The City Clerk is authorized and directed to cause a certified copy of this resolution to be recorded by the County Recorder of Riverside County, California.

ADOPTED by the City Council and signed by the Mayor and attested by the City Clerk this 28th day of October, 1975.

Robert A. Abraham
Mayor of the City of Riverside
Pro Tempore

Attest:

Alice A. Hosi
City Clerk of the City of Riverside

CITY ATTORNEY
RIVERSIDE
CALIFORNIA

REQUEST FOR RECORDATION
Request of City Clerk for recordation of this
instrument, and return to,
City Clerk, Room 10, City Hall,
Riverside, California

1975
#136166

8516

136168

1
2
3
4
5
6
7
8
9
10
11
12
13
14
15
16
17
18
19
20
21
22
23
24
25
26
27
28
29
30
31
32

I, Alice A. Hare, City Clerk of the City of Riverside, California, hereby certify that the foregoing resolution was duly and regularly introduced and adopted by the City Council of said City at its meeting held on the 28th day of October, 1975, by the following vote, to wit:

Ayes: Councilmen Pintor, Haley, Anderson, Scott, Lorenzi, Abraham and Garretson.

Noes: None.


Absent: None.

IN WITNESS WHEREOF I have hereunto set my hand and affixed the official seal of the City of Riverside, California, this 28th day of October, 1975.

Alice A. Hare
City Clerk of the City of Riverside

JW/c

8516

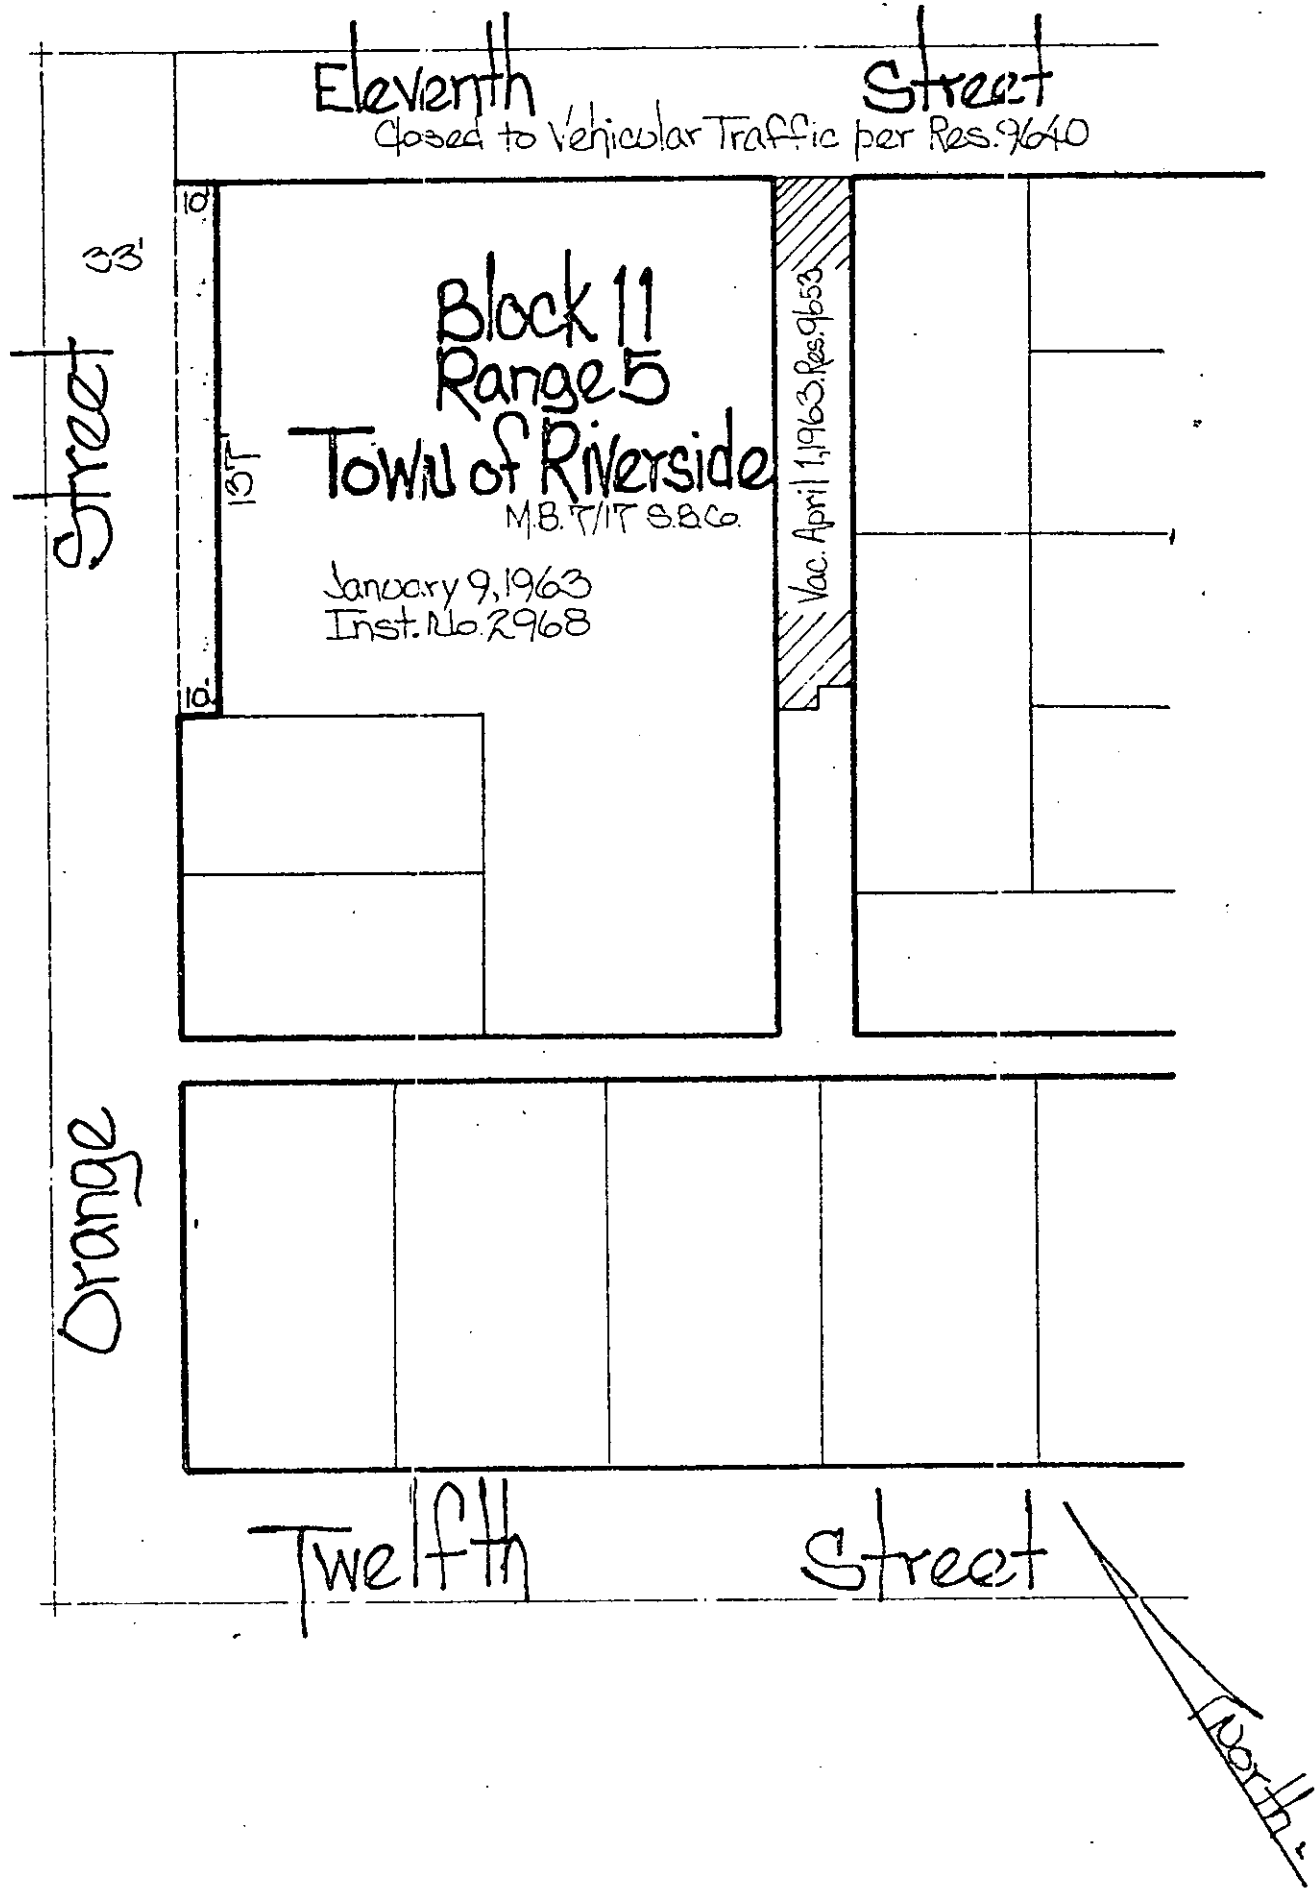

• CITY OF RIVERSIDE, CALIFORNIA •

THIS PLAT IS SOLELY AN AID IN LOCATING THE PARCEL(S) DESCRIBED IN THE ATTACHED DOCUMENT. IT IS NOT A PART OF THE WRITTEN DESCRIPTION THEREIN.

SHEET 1 OF 1

1/10-1

SCALE 1" = 50'

DRAWN BY JD DATE 6/6/75

SUBJECT Proposed Street Dedication