

3722

963
RESOLUTION NO. 12716

A RESOLUTION OF THE CITY COUNCIL OF THE CITY OF RIVERSIDE, CALIFORNIA, ACCEPTING CERTAIN ONE-FOOT BARRIER STRIPS WITHIN TRACT NO. 5002-1 (WHICH BARRIER STRIPS ADJOIN TRACT NO. 5002) FOR STREET PURPOSES TO BE KNOWN AS PORTIONS OF BEGONIA CIRCLE AND GREENPOINT AVENUE.

78560

BE IT RESOLVED by the City Council of the City of Riverside, California, that the following one-foot barrier strips are hereby accepted to public use for street purposes to be known as portions of Begonia Circle and Greenpoint Avenue:

Lots F and G (1-foot barrier strips) of Tract No. 5002-1, as shown by map on file in Book 81 of Maps, at pages 74 and 75 thereof, Records of Riverside County, California.

ADOPTED by the City Council and signed by the Mayor and attested by the City Clerk this 6th day of January, 1976.

Attest: *[Signature]*
Mayor of the City of Riverside

Alice A. Hare
City Clerk of the City of Riverside

I, Alice A. Hare, City Clerk of the City of Riverside, California, hereby certify that the foregoing resolution was duly and regularly introduced and adopted by the City Council of said City at its meeting held on the 6th day of January, 1976, by the following vote, to wit:

Ayes: Councilmen Pintor, Haley, Anderson, Scott,
Lorenzi, Abraham and Garretson.

Noes: None.

Absent: None.

IN WITNESS WHEREOF I have hereunto set my hand and affixed the official seal of the City of Riverside, California, this 6th day of January, 1976.


12-31-75
JW/c

REQUEST FOR INFORMATION
Request of City Clerk for information of this
nature should be directed to,
City Clerk, Room 10, City Hall,
Riverside, California

CITY ATTORNEY
RIVERSIDE
CALIFORNIA

Alice A. Hare
City Clerk of the City of Riverside

3722

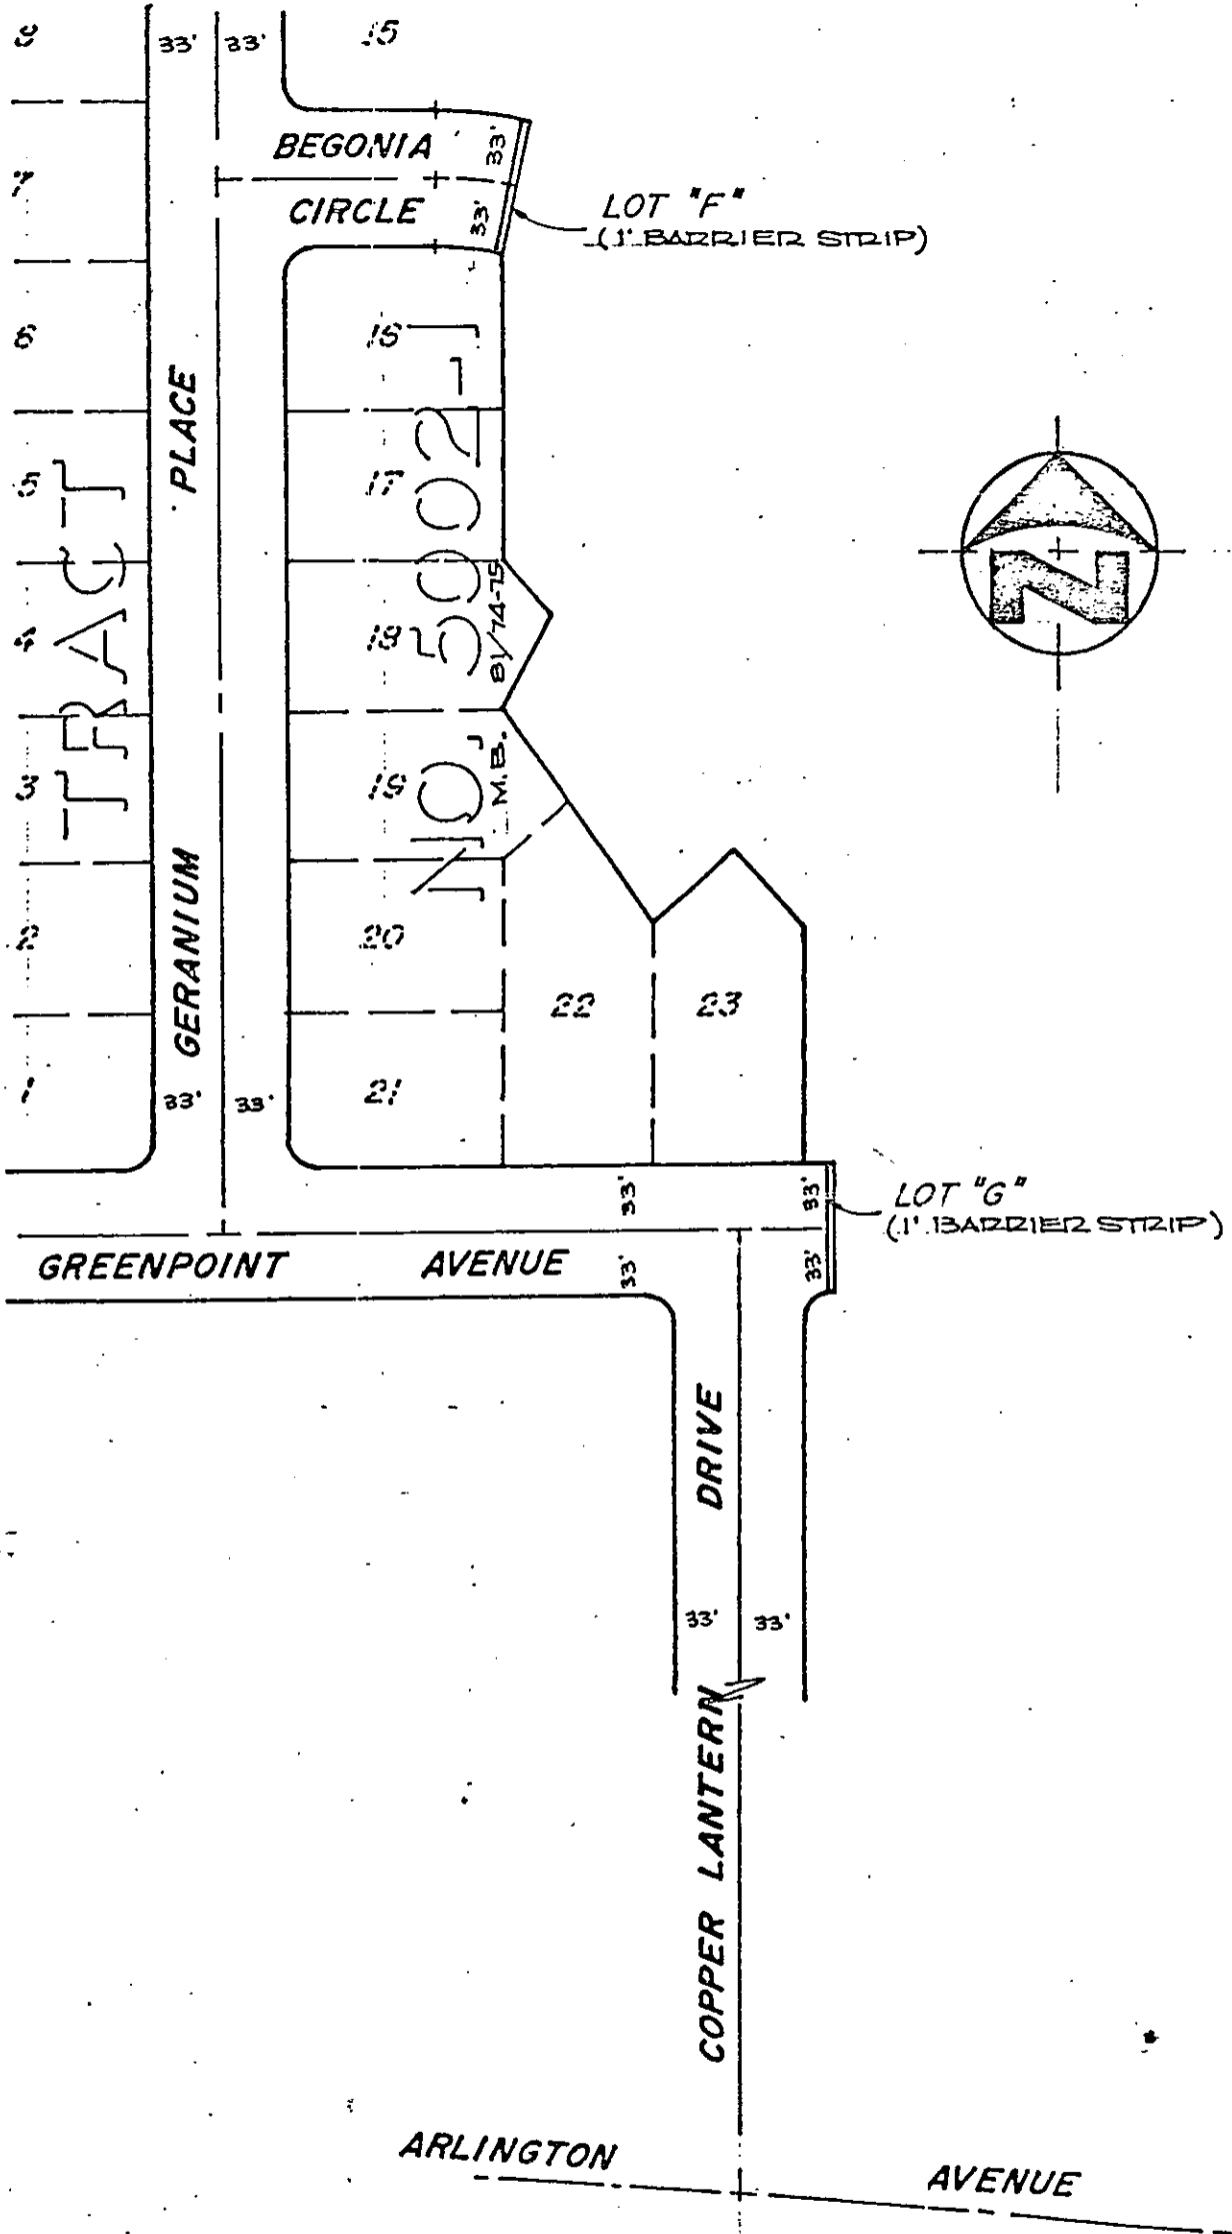

• CITY OF RIVERSIDE, CALIFORNIA •

4/6

THIS PLAT IS SOLELY AN AID IN LOCATING THE PARCEL(S) DESCRIBED IN THE ATTACHED DOCUMENT. IT IS NOT A PART OF THE WRITTEN DESCRIPTION THEREIN.

SHEET 1 OF 1

75-175

SCALE: 1" = 100'

DRAWN BY V.S. DATE 12/11/75

SUBJECT TRACT NO 5002

3-00

3722

Give to Harrold P
For Positive *June*
RB

RECEIVED FOR RECORD

JAN 12 1976

30 Min. Past 9 o'Clock A.M.
At Request of

CITY CLERK

Book 1976, Page **3722**
Recorded in Official Records
of Riverside County, California

W. D. DeLoach Recorder

FEES \$ *None*

None