

When recorded mail to:

City Clerk's Office  
City of Riverside  
City Hall, 3900 Main Street  
Riverside, California 92501

132727

DOCUMENTARY TRANSFER TAX  
\$ \_\_\_\_\_  None

Signature \_\_\_\_\_  
CITY OF RIVERSIDE

RECEIVED FOR RECORD  
SEP 3 1976  
55 At Request of  
CITY OF RIVERSIDE  
Book 1976, Page 132727  
Recorded in Official Records  
of Riverside County, California  
W.H. Doherty Recorder  
FEES \$ \_\_\_\_\_

FOR RECORDER'S OFFICE USE ONLY

FREE RECORDING  
This instrument is for the benefit  
of the City of Riverside and is  
entitled to be recorded without  
fee. (Gov. Code 6103)

8748

Project

QUITCLAIM DEED

FOR A VALUABLE CONSIDERATION, receipt of which is hereby acknowledged,  
FRANK K. DUNANN, DALE M. DUNANN and NEIL W. DUNANN being the sole heirs  
of Lillian Dunann, deceased,

do hereby remise, release, and forever quitclaim to the CITY OF  
RIVERSIDE, a Municipal Corporation, the real property in the City of  
Riverside, County of Riverside, State of California, described as follows:

All of Lot 1 in Block 6 of the Map of Prospect Place, as  
shown by map on file in Book 5 of Maps, at Page 88, thereof,  
records of San Bernardino County, California.

Contains 15,000 square feet, more or less.

DESCRIPTION APPROVAL

By George P. Hutchins 6/7/76 By \_\_\_\_\_  
Surveyor

132727

APPROVED ASTOTFORM  
*Robert J. Williams*  
ASTOTFORM COMPANY

Dated July 26, 76

August 5/76

August 18, 1976

*Frank R. Dunann*  
FRANK R. DUNANN

*Dale M. Dunann* 8/5/76  
DALE M. DUNANN

*Neil W. Dunann*  
NEIL W. DUNANN

132727

STATE OF CALIFORNIA,  
COUNTY OF Los Angeles } ss.

ON August 5, 19 76  
before me, the undersigned, a Notary Public in and for said State, personally appeared  
Dale M. Dunann

\_\_\_\_\_ known to me,  
to be the person whose name \_\_\_\_\_ subscribed to the within Instrument,  
and acknowledged to me that \_\_\_\_\_ executed the same.


WITNESS my hand and official seal.

*Margaret Cottrell*  
Notary Public in and for said State.

8748

OFFICIAL SEAL  
MARGARET COTTRELL  
NOTARY PUBLIC CALIFORNIA  
PRINCIPAL OFFICE IN  
LOS ANGELES COUNTY  
My Commission Expires Feb. 14, 1973

132727

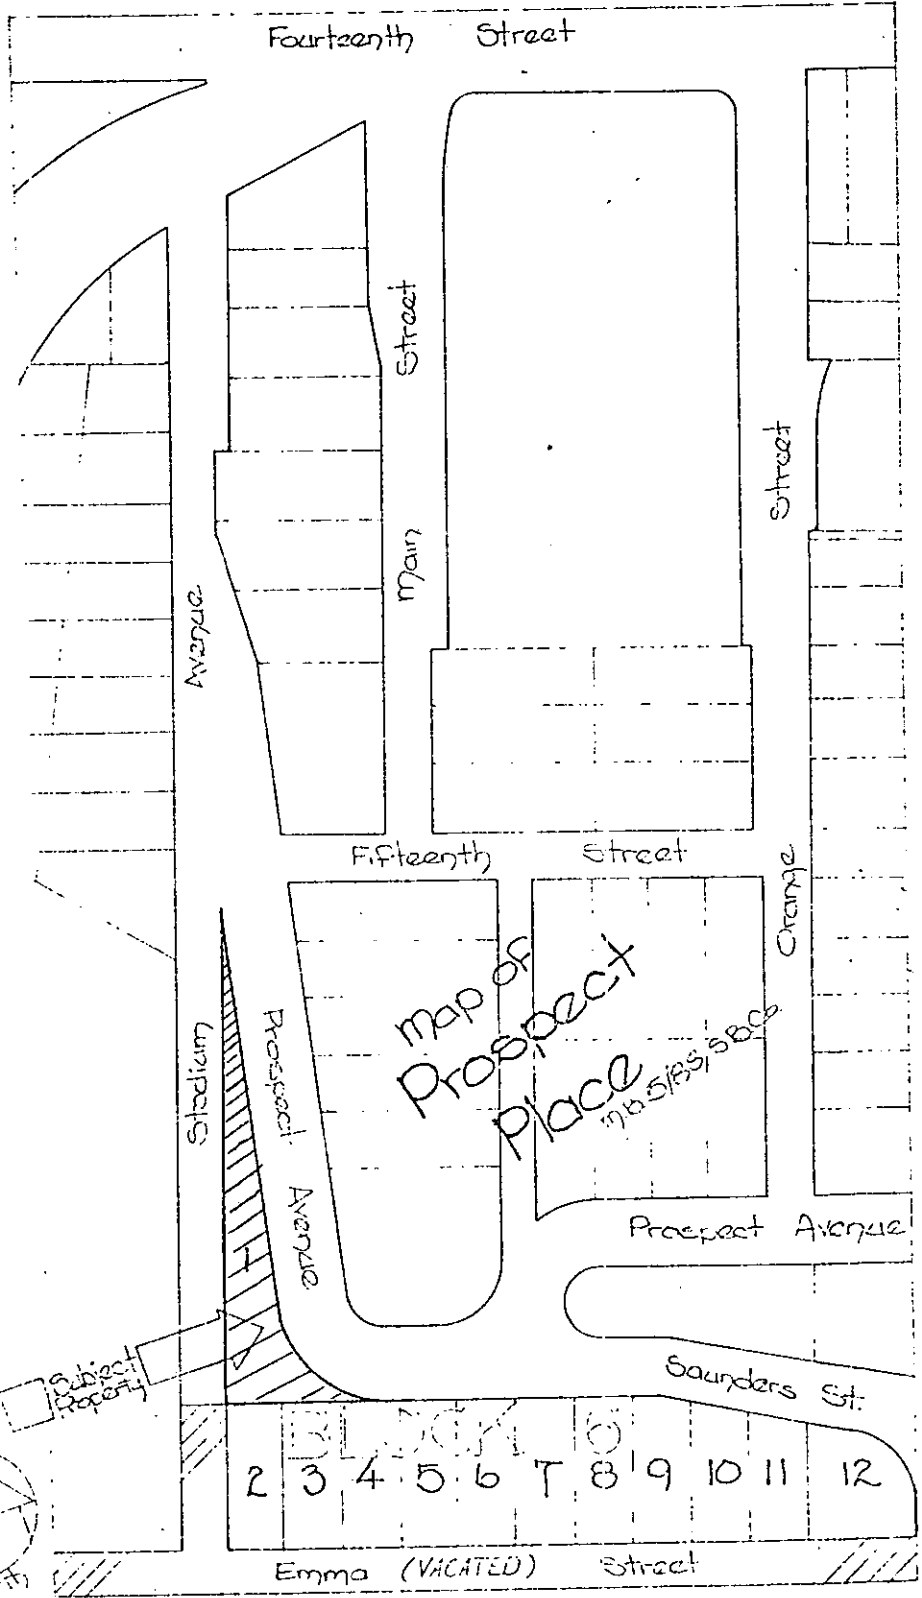

CITY OF RIVERSIDE, CALIFORNIA

THIS PLAT IS SOLELY AN AID IN LOCATING THE PARCEL(S) DESCRIBED IN THE ATTACHED DOCUMENT. IT IS NOT A PART OF THE WRITTEN DESCRIPTION THEREIN.		SHEET 1 OF 1	2/4
SCALE: 1" = 200'	DRAWN BY: J.V.	DATE: 1/15/61	SUBJECT: Stadium & Prospect PLATE

8748