

60986

RESOLUTION NO. 13067

A RESOLUTION OF THE CITY COUNCIL OF THE CITY OF RIVERSIDE, CALIFORNIA, ACCEPTING CERTAIN ONE-FOOT BARRIER STRIPS WITHIN TRACT NO. 5130-3 AND TRACT NO. 5061 (WHICH BARRIER STRIPS ADJOIN TRACT NO. 8888-1) FOR STREET PURPOSES TO BE KNOWN AS PORTIONS OF DELANO DRIVE AND KINGSBURY PLACE.

500

BE IT RESOLVED by the City Council of the City of Riverside, California, that the following one-foot barrier strips are hereby accepted to public use for street purposes to be known as portions of Delano Drive and Kingsbury Place:

Parcel 1

Lot "C" (1-foot barrier strip) of Tract No. 5130-3, as shown by map on file in Book 84 of Maps, at pages 95 through 96 inclusive thereof, records of Riverside County, California.

Parcel 2

Lot "I" (1-foot barrier strip) of Tract No. 5061, as shown by map on file in Book 86 of Maps, at pages 66 through 68 inclusive thereof, records of Riverside County, California.

ADOPTED by the City Council and signed by the Mayor and attested by the City Clerk this 5th day of April, 1977.

*[Signature]*  
Mayor of the City of Riverside

Attest:

*[Signature]*  
City Clerk of the City of Riverside

60986

**REQUEST FOR RECORDATION**

Request of City Clerk for recordation of this instrument, and return to, City Clerk, City Hall, 3900 Main Street Riverside, CA 92522

RECEIVED FOR RECORD

APR 11 1977

30 Min. Past 12 o'clock P.M. At Request of CITY CLERK

60986

Book 1977, Page Recorded in Official Records of Riverside County, California

W.H. Dwyer Recorder

FEES \$

CITY ATTORNEY RIVERSIDE CALIFORNIA

8900

60986

1  
2  
3  
4  
5  
6  
7  
8  
9  
10  
11  
12  
13  
14  
15  
16  
17  
18  
19  
20  
21  
22  
23  
24  
25  
26  
27  
28  
29  
30  
31  
32

I, Alice A. Hare, City Clerk of the City of Riverside, California, hereby certify that the foregoing resolution was duly and regularly introduced and adopted by the City Council of said City at its meeting held on the 5th day of April, 1977, by the following vote, to wit:

Ayes: Councilmen Pintor, Haley, Anderson, Scott, Lorenzi, Digati and Manning.

Noes: None.


Absent: None.

IN WITNESS WHEREOF I have hereunto set my hand and affixed the official seal of the City of Riverside, California, this 5th day of April, 1977.

Alice A. Hare  
City Clerk of the City of Riverside

3-10-77  
JW/h

8900

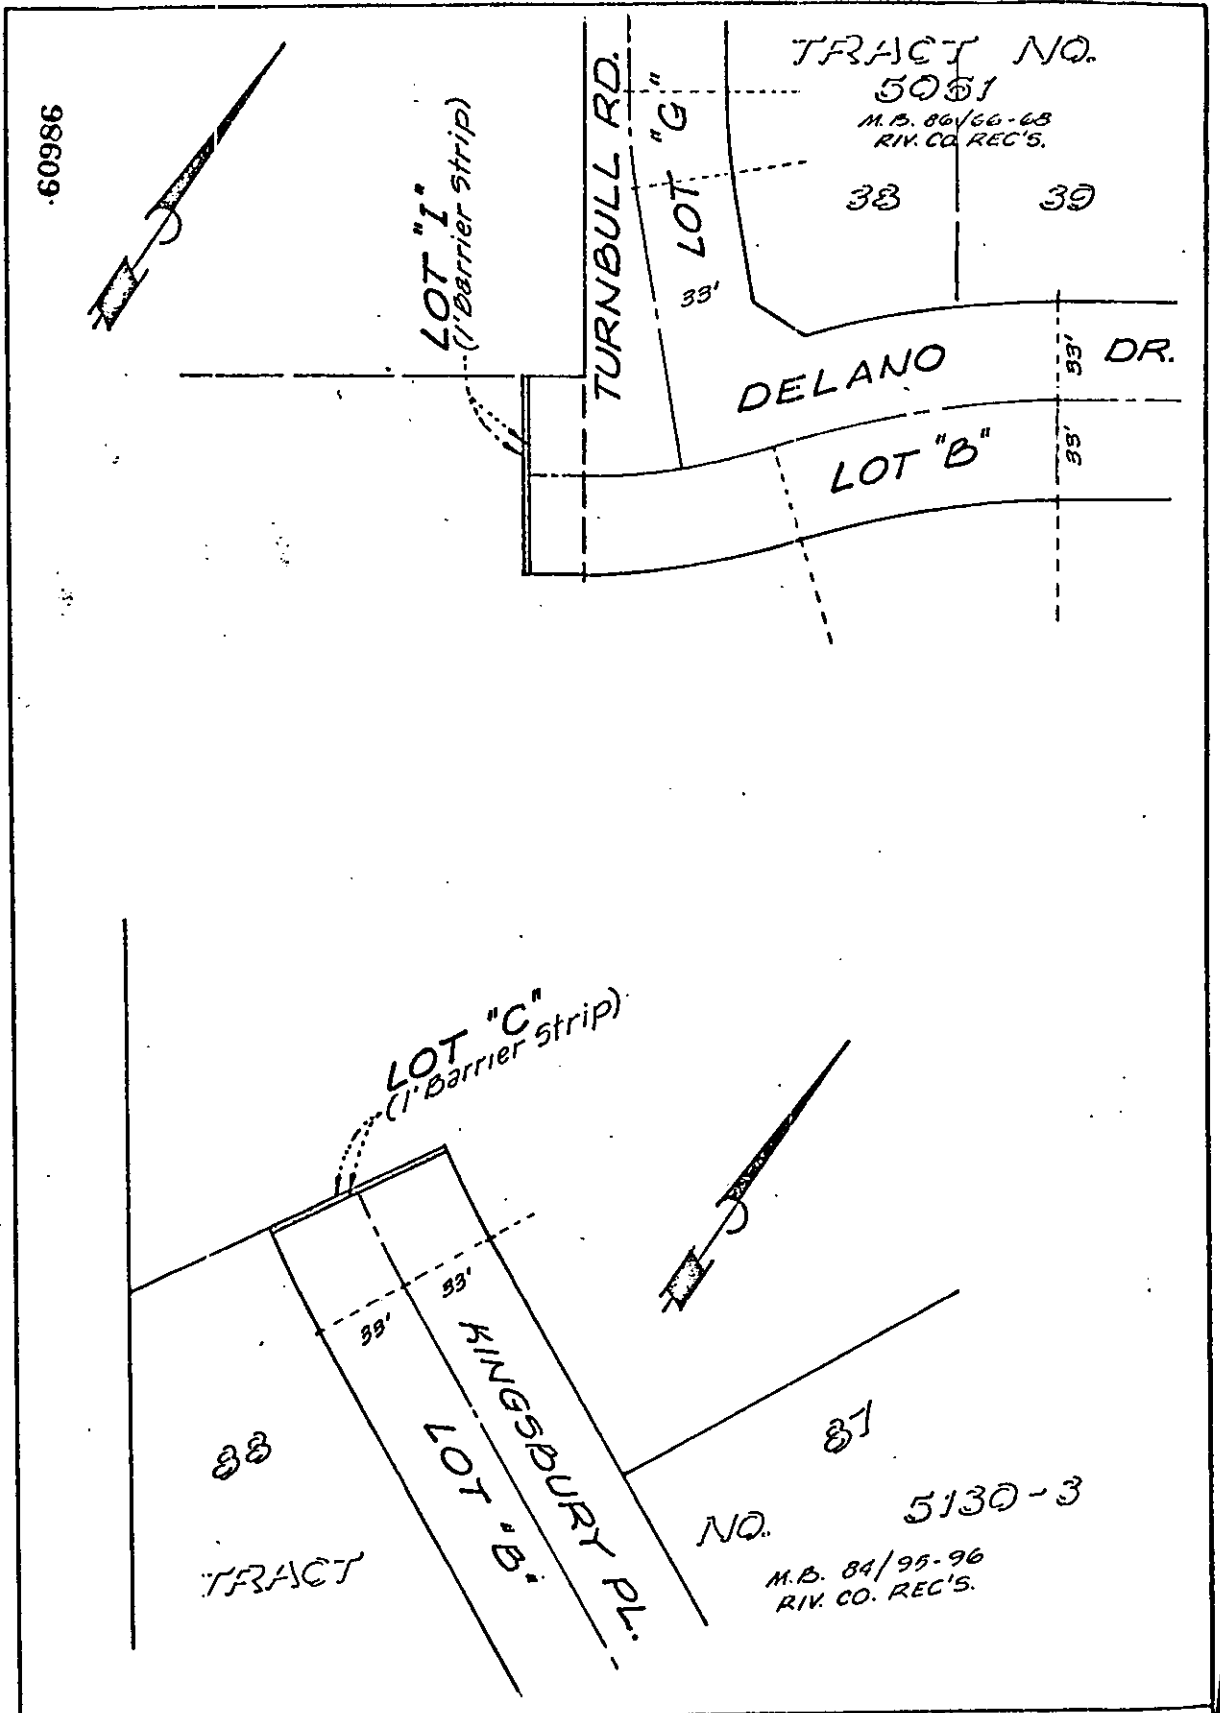

CITY OF RIVERSIDE, CALIFORNIA

THIS PLAT IS SOLELY AN AID IN LOCATING THE PARCEL(S) DESCRIBED IN THE ATTACHED DOCUMENT. IT IS NOT A PART OF THE WRITTEN DESCRIPTION THEREIN.		SHEET <u>1</u> OF <u>1</u>	W.O. 73-362
SCALE: 1" = 50'	DRAWN BY <u>WP</u> DATE <u>2/28/77</u>	SUBJECT <u>Tract No. 8888-1</u>	

8900