

When recorded mail to:

City Clerk's Office
City of Riverside
City Hall, 3900 Main Street
Riverside, California 92501

240531

FREE RECORDING

This instrument is for the benefit of the City of Riverside and is entitled to be recorded without fee. (Government Code 6103)

RECEIVED FOR RECORD

DEC 2 1977

30 Min. Post-4 Collect

At Request of

CITY CLERK

Book 1977, Page 240531

Recorded in Official Records of Riverside County, California

W.W. Dalglish Recorder

FILE 1

FOR RECORDER'S OFFICE USE ONLY

Project: R-63-767

9197

WAIVER OF VEHICULAR AND PEDESTRIAN ACCESS

FOR A VALUABLE CONSIDERATION, receipt of which is hereby acknowledged,

CHARLES W. HARVEY and JUNE E. HARVEY, husband and wife,

hereby forever waive(s) and relinquish(es) all rights of vehicular and pedestrian

ingress and egress from Purdy Street (formerly Emily Street) and Kidd Avenue

a public street in the City of Riverside, California, to the below described property, and this waiver and relinquishment shall be binding upon the undersigned and upon the heirs, successors and assigns of the undersigned, all of whom shall not permit vehicular and pedestrian

ingress or egress from said street to said property, which property is described as follows:

LOT 67 AND LOT 69 OF RELIANCE ACRES, AS SHOWN BY MAP ON FILE IN BOOK 15 OF MAPS, AT PAGE 20 THEREOF, RECORDS OF RIVERSIDE COUNTY, CALIFORNIA.

DESCRIPTION APPROVAL
by George H. ... 11/29/77 by [Signature]
CITY CLERK

CITY OF RIVERSIDE, CALIFORNIA

STATE OF CALIFORNIA, } ss.
COUNTY OF Riverside } ON Nov 29, 1977
before me the undersigned, a Notary Public in and for said State, personally appeared
Sherry W. Harvey
June E. Harvey known to me,
to be the person whose name S subscribed to the within instrument,
and acknowledged to me that she executed the same.
WITNESS my hand and official seal.
[Signature]
Notary Public in and for said State.

240531

OFFICIAL SEAL
Jim L. Manning
NOTARY PUBLIC
RIVERSIDE CO., CALIF.
My commission expires August 13, 1980

ACKNOWLEDGMENT - General - Notarize Form 223 - Rev. 3-64

Dated 11-29-77

APPROVED AS TO FORM
[Signature]
CITY ATTORNEY


[Signature]
CHARLES W. HARVEY
[Signature]
JUNE E. HARVEY

CONSENT TO RECORDATION

THIS IS TO CERTIFY that the interest in real property conveyed by this instrument to the City of Riverside, a Municipal Corporation, is hereby accepted for and on behalf of said City pursuant to Resolution of the City Council thereof recorded on 12-29-66 as Inst. No. 123460, Riverside County Records, and the Grantee hereby consents to recordation of this instrument through the undersigned.

Dated 12/2/77

[Signature]
Property Services Manager

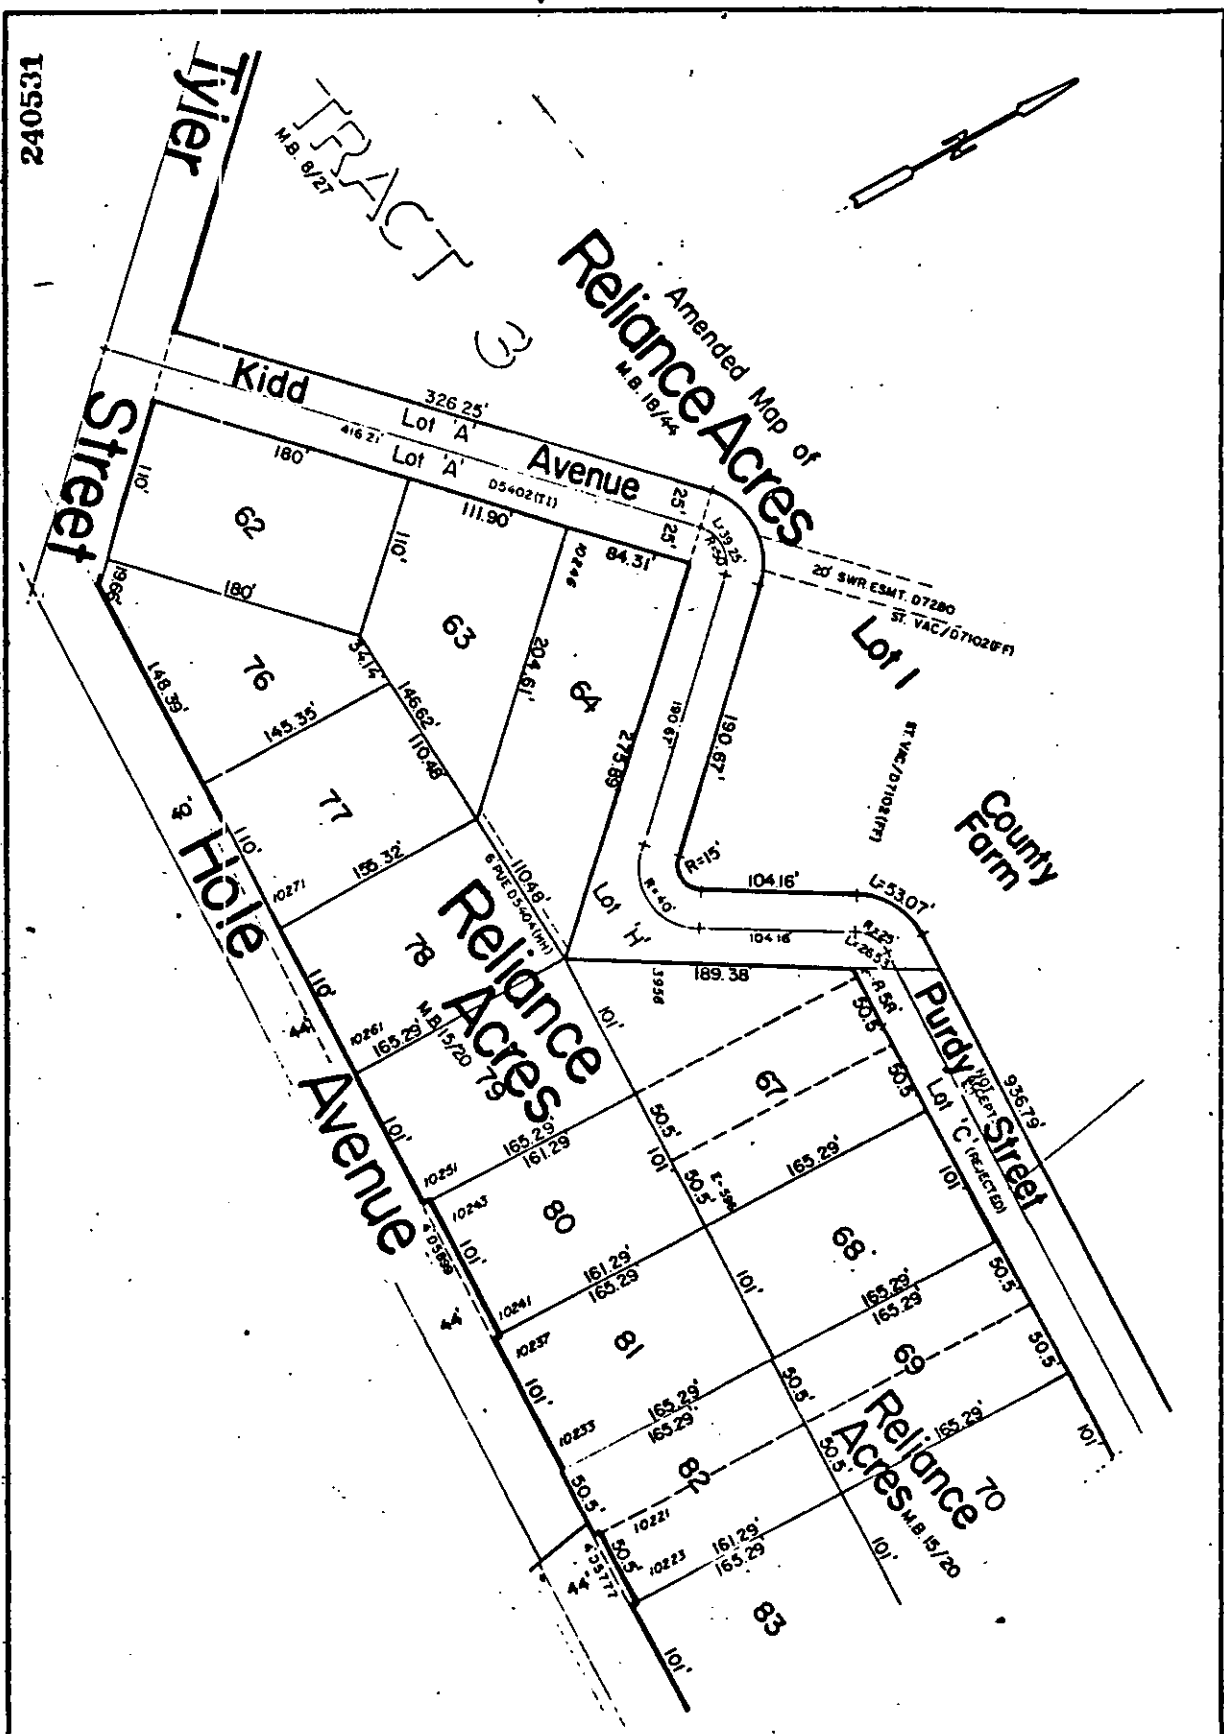

240531

• CITY OF RIVERSIDE, CALIFORNIA •

THIS PLAT IS SOLELY AN AID IN LOCATING THE PARCEL(S) DESCRIBED IN THE ATTACHED DOCUMENT. IT IS NOT A PART OF THE WRITTEN DESCRIPTION THEREIN.	SHEET 1 OF 1	6/16-2 3/16-3
SCALE: 1" = 100'	DRAWN BY GS DATE 11/29/77	SUBJECT R-63-767