

240532

When recorded mail to:
City Clerk's Office
City of Riverside
City Hall, 3900 Main Street
Riverside, California 92501

FREE RECORDING
This instrument is for the benefit
of the City of Riverside and is
entitled to be recorded without
fee. (Government Code 6103)

RECEIVED FOR RECORD
DEC 2 1977
30 Min. Part 4 of Book 15
At Present of
CITY CLERK
Book 1977, Page 240532
Recorded in Official Records
of Riverside County, California
W.H. Dabagh Recorder
FEES \$

FOR RECORDER'S OFFICE USE ONLY
Project: R-63-767
9198

WAIVER OF VEHICULAR AND PEDESTRIAN ACCESS

FOR A VALUABLE CONSIDERATION, receipt of which is hereby acknowledged,
GRACE IRENE DAVIS, a widow,

hereby forever waive(s) and relinquish(es) all rights of vehicular and
pedestrian ingress and egress from
Purdy Street (formerly Emily Street)

a public street in the City of Riverside, California, to the below de-
scribed property, and this waiver and relinquishment shall be binding upon
the undersigned and upon the heirs, successors and assigns of the under-
signed, all of whom shall not permit vehicular and pedestrian
ingress or egress from said street to said property, which property is
described as follows:

LOT 68 OF RELIANCE ACRES, AS SHOWN BY MAP ON FILE
IN BOOK 15 OF MAPS, AT PAGE 20 THEREOF, RECORDS OF
RIVERSIDE COUNTY, CALIFORNIA.

DESCRIPTION APPROVAL
by George P. Hutchinson, 12/29/77, by [Signature]
Surveyor

9198

240532

STATE OF CALIFORNIA

COUNTY OF

Riverside

ss.

ON

Nov 29

19

77

before me, the undersigned, a Notary Public in and for said State, personally appeared

Coral E Davis

known to me, to be the person whose name is subscribed to the within Instrument, and acknowledged to me that s/he executed the same.

WITNESS my hand and official seal.



[Signature of Notary Public]

Notary Public in and for said State.


ACKNOWLEDGMENT—General—Wolcotts Form 233—Rev. 3-64

CONSENT TO RECORDATION

THIS IS TO CERTIFY that the interest in real property conveyed by this instrument to the City of Riverside, a Municipal Corporation, is hereby accepted for and on behalf of said City pursuant to Resolution of the City Council thereof recorded on 12-29-66 as Inst. No. 123460, Riverside County Records, and the Grantee hereby consents to recordation of this instrument through the undersigned.

Dated 12/2/77

[Signature of Property Services Manager]
Property Services Manager

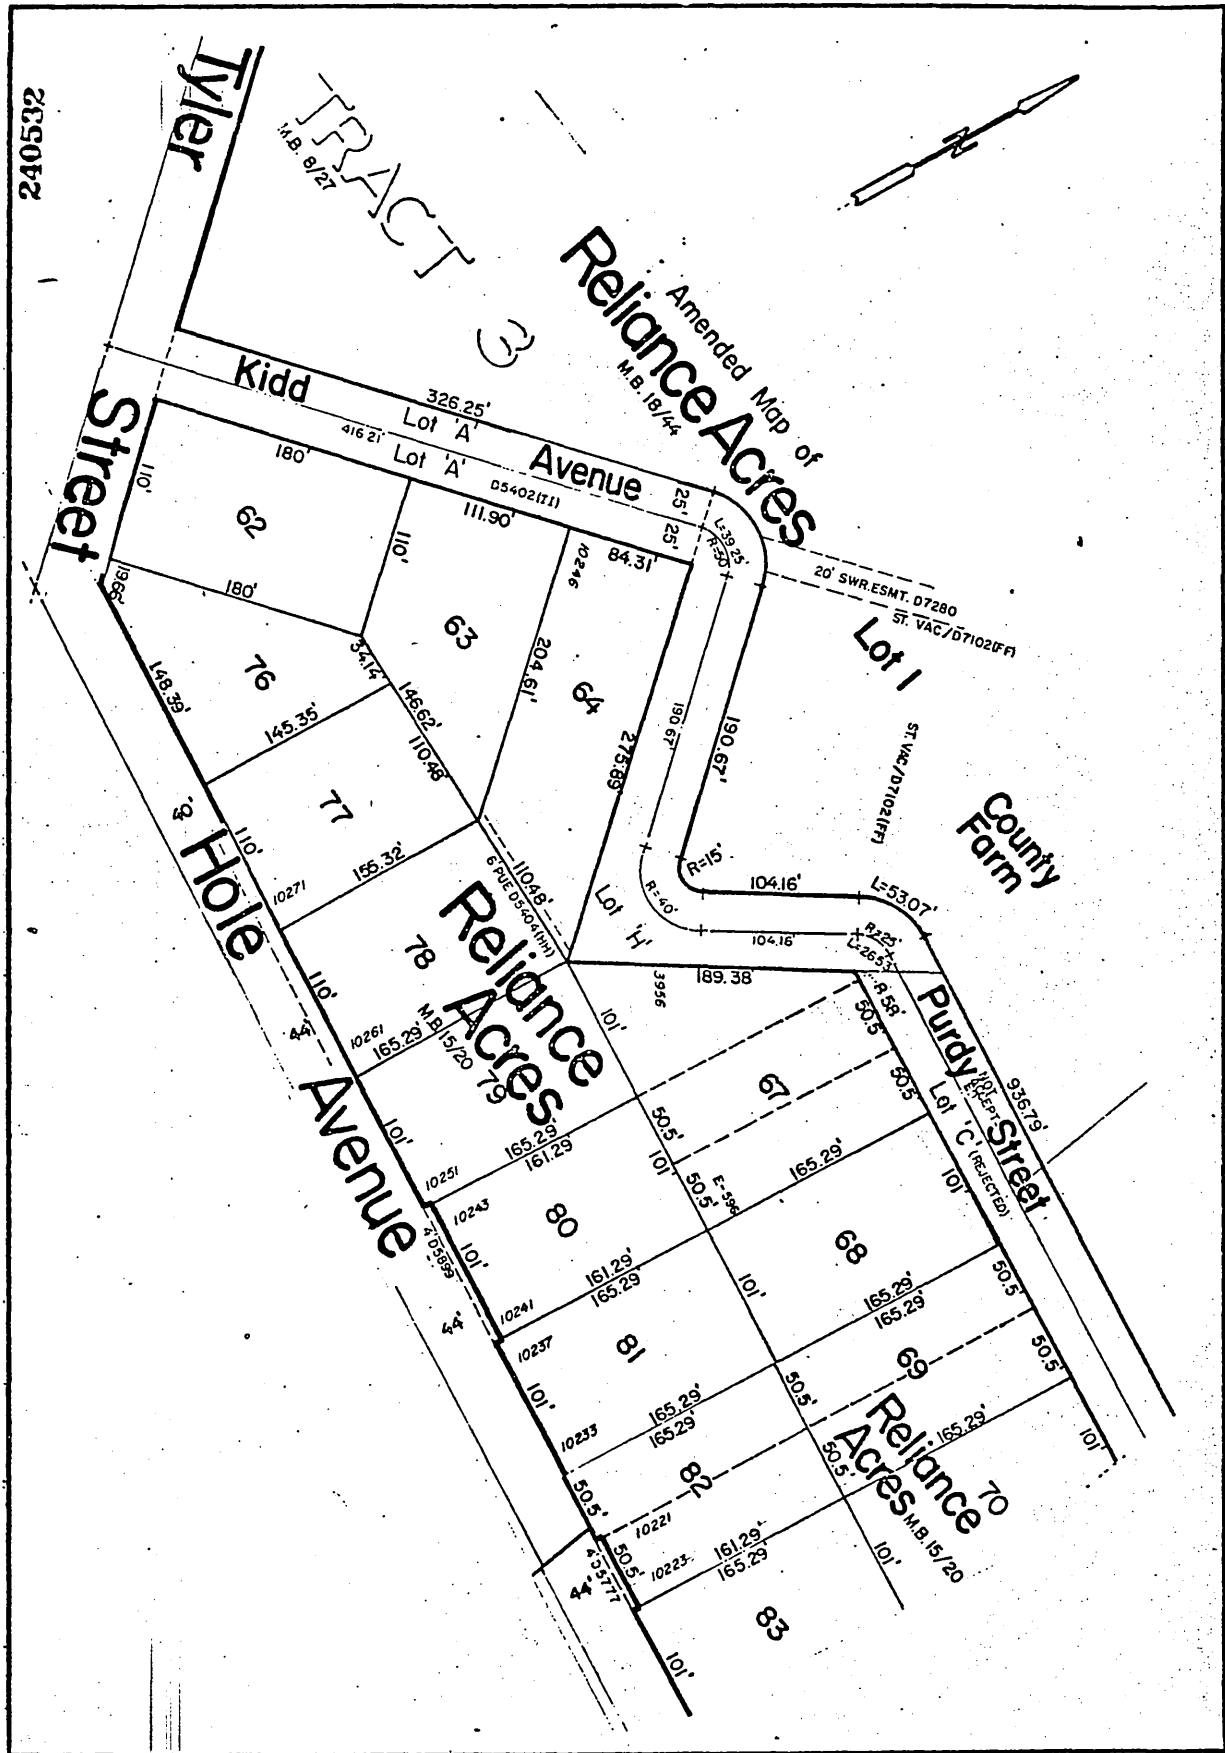

240532

• CITY OF RIVERSIDE, CALIFORNIA •

THIS PLAT IS SOLELY AN AID IN LOCATING THE PARCEL(S) DESCRIBED IN THE ATTACHED DOCUMENT. IT IS NOT A PART OF THE WRITTEN DESCRIPTION THEREIN.

SHEET 1 OF 1

6/16-2
6/16-3

SCALE: 1" = 100'

DRAWN BY GS DATE 11/29/77

SUBJECT R-63-767

9198