

When recorded mail to:

City Clerk's Office
City of Riverside
City Hall, 3900 Main Street
Riverside, California 92522

124213

FREE RECORDING
This instrument is for the benefit
of the City of Riverside and is
entitled to be recorded without
fee. (Government Code 6103)

RECEIVED FOR RECORD

JUN 16 1978
At Request of
CITY CLERK

Book 1978, Page 124213
Recorded in Official Records
of Riverside County, California

W.H. Stealyh Recorder

FEES \$ 2.00

me

Project: Oleander Hills Assessment
District (Sewer)
2110 Hathaway Place
Parcel 2

FOR RECORDER'S OFFICE USE ONLY

E A S E M E N T

FOR VALUABLE CONSIDERATION, receipt of which is hereby acknowledged,

STEFAN K. HALLER and RENEE HALLER, husband and wife, as joint tenants,

as Grantor_s, grant__ to the CITY OF RIVERSIDE, a Municipal Corporation
of the State of California, as Grantee, its successors and assigns, a
perpetual easement and right of way for the construction, reconstruction,
maintenance, operation, inspection, repair, replacement, relocation,
renewal and removal of sanitary sewer facilities

together with all necessary appurtenances, in, under, upon, over and
along that certain real property situated in the City of Riverside,
County of Riverside, State of California, described as follows:

A strip of land 10.00 feet in width over a portion of Lot 13
of TRACT NO. 2490, on file in Book 45 of Maps, at Page 8
thereof, records of said Riverside County; the centerline of
said strip of land more particularly described as follows:

COMMENCING at a 3/4 inch iron pipe in the centerline of
Hathaway Place, South 78° 04' West, 188.00 feet from the
intersection of the centerline of Westminster Drive, as
shown by said map of Tract No. 2490;

THENCE North 11° 56' 11" West, 5.00 feet to THE TRUE POINT OF
BEGINNING of this centerline description; said point being
the beginning of a non-tangent curve with a radius of 150.00
feet and concaving northeasterly; the radial line of said
curve at said point bears South 30° 21' 36" East;

THENCE Southwesterly, Westerly and Northwesterly along said
curve an arc length 141.83 feet, thru a central angle of
54° 10' 36" to the end thereof;

THENCE North 66° 11' 00" West, 70.45 feet to the beginning of
a tangent curve with a radius of 600.00 feet and concaving
southwesterly;

THENCE Northwesterly along said curve an arc length of 80.42
feet, thru a central angle of 7° 40' 47" to the end thereof;

THENCE North 73° 51' 47" West, 116.89 feet to the beginning
of a tangent curve with a radius of 150.00 feet and concaving
northeasterly;

9374

124213

THENCE Northwesterly along said curve an arc length of 100.11 feet, thru a central angle of $38^{\circ} 14' 24''$ to the end thereof;

THENCE North $35^{\circ} 37' 23''$ West, 220.56 feet to the beginning of a tangent curve with a radius of 80.90 feet and concaving southwesterly;

THENCE Northwesterly along said curve an arc length of 72.22 feet, thru a central angle $51^{\circ} 43' 37''$ to the end thereof;

THENCE North $87^{\circ} 21' 00''$ West, 137.28 feet to the beginning of a tangent curve with a radius of 80.00 feet and concaving northeasterly;

THENCE Northwesterly along said curve an arc length of 90.62 feet, thru a central angle of $64^{\circ} 54' 00''$ to the end thereof;

THENCE North $22^{\circ} 27' 00''$ West, 128.80 feet to the centerline of Hawarden Drive and to the end of this centerline description;

EXCEPTING therefrom those portions lying northwesterly of the southwesterly line of said Lot and easterly of the easterly line of said Lot;

ALSO EXCEPTING therefrom the southerly 8.00 feet of said Lot for sewer and drainage facilities as shown by said map of Tract No. 2490.

AREA - 351 square feet.

DESCRIPTION APPROVAL
by *Rene P. Hutchinson* 1/14/28 by *[Signature]*
Surveyor

124213 TOGETHER WITH the right to clear and keep clear said easement and right of way from any structures or trees, to enter upon and to pass and repass over and along said real property, and to deposit tools, implements and other material thereon by Grantee, its officers, agents and employees and by persons under contract with said Grantee and their officers, agents and employees, whenever and wherever necessary for the purpose of constructing, reconstructing, maintaining, operating, inspecting, repairing, replacing, relocating, renewing and removing said sanitary sewer facilities

Provided, however, that the Grantor reserves the right to use and enjoy the land over which said easement and right of way is granted, for any purpose and in any manner which does not interfere with or impair the right of the Grantee to use said easement and right of way.

Dated March 20, 1978

Stefan K. Haller
STEFAN K. HALLER

APPROVED AS TO FORM
Christine L. Jones 3-21-78
DEPUTY CITY ATTORNEY


Renee Haller
RENEE HALLER

CONSENT TO RECORDATION

THIS IS TO CERTIFY that the interest in real property conveyed by this instrument to the City of Riverside, a Municipal Corporation, is hereby accepted for and on behalf of said City pursuant to Resolution of the City Council thereof recorded on 12-29-66 as Inst. No. 123460, Riverside County Records, and the Grantee hereby consents to recordation of this instrument through the undersigned.

Dated 6/16/78

John Rice
Property Services Manager

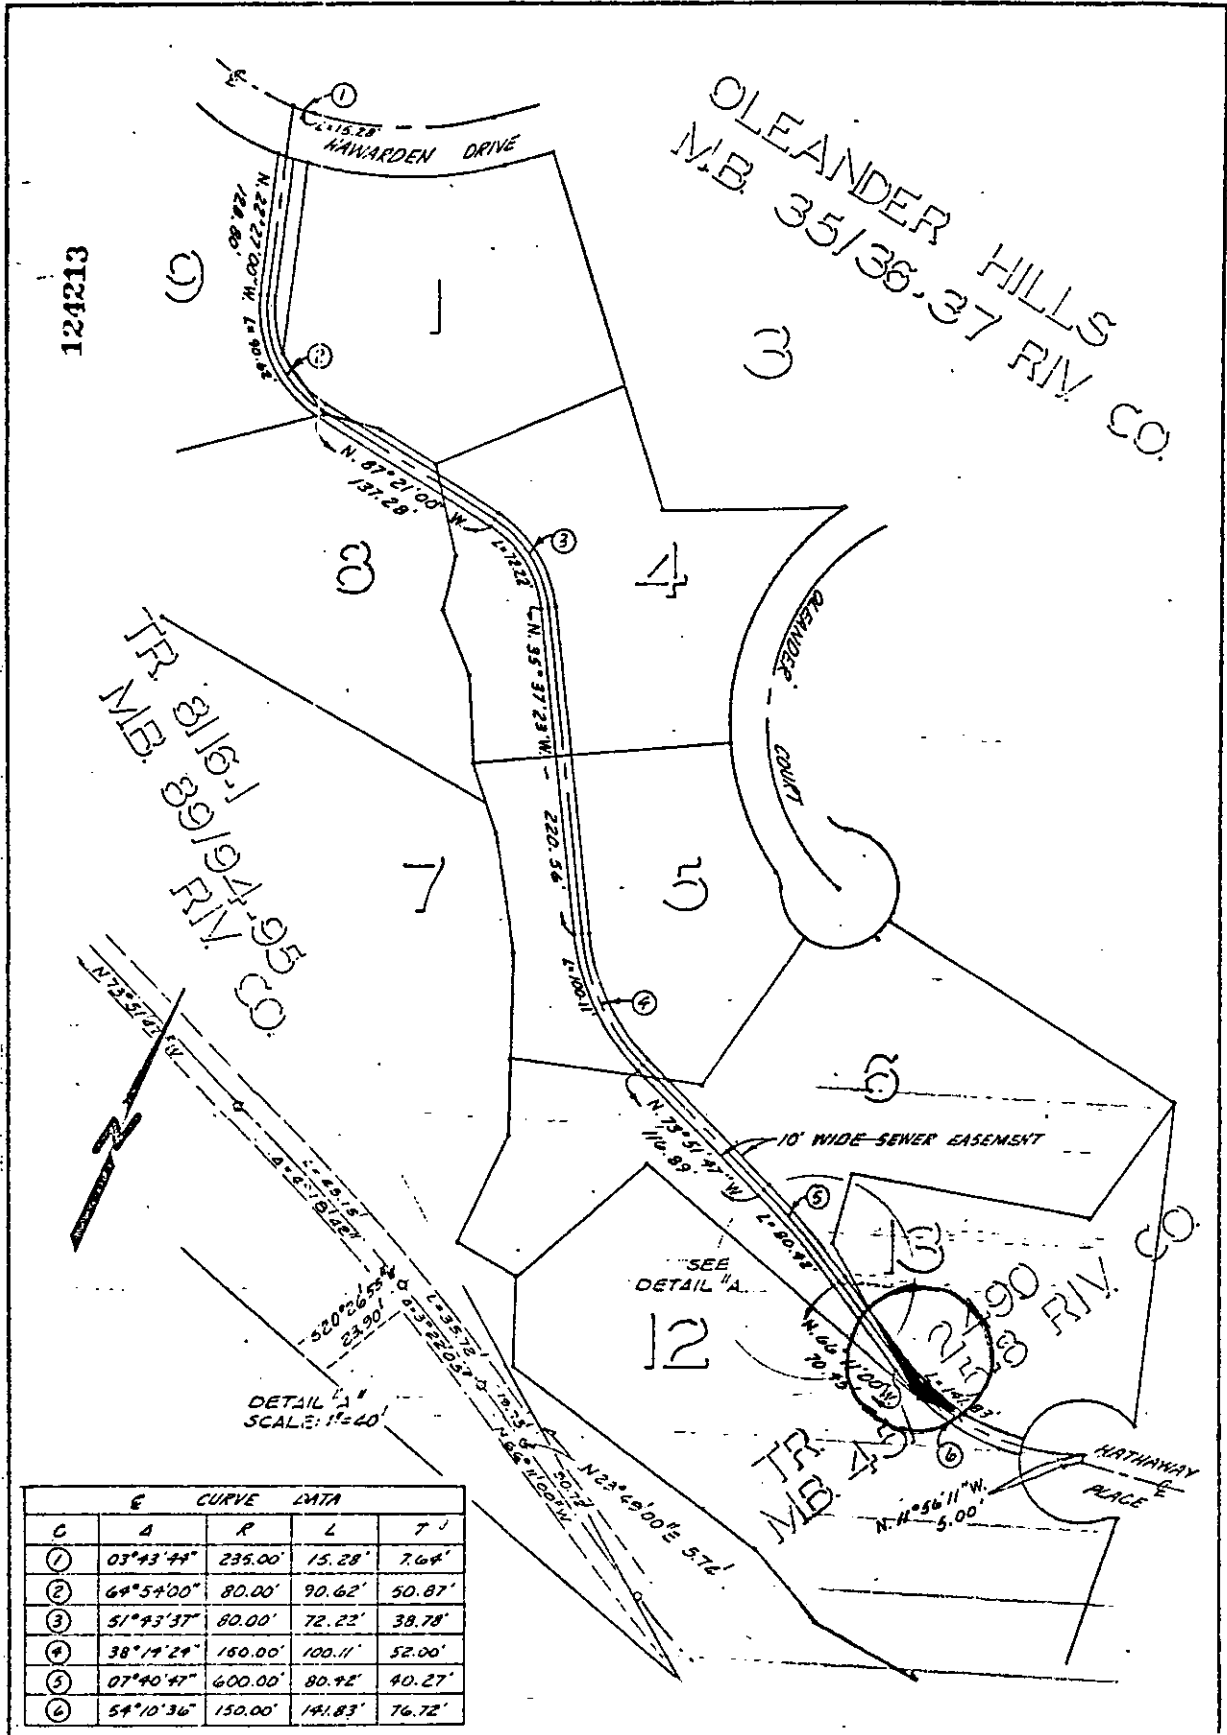

CURVE DATA				
C	A	R	L	T
①	03°43'44"	235.00'	15.28'	7.64'
②	64°54'00"	80.00'	90.62'	50.87'
③	51°43'37"	80.00'	72.22'	39.78'
④	38°19'24"	150.00'	100.11'	52.00'
⑤	07°40'47"	600.00'	80.42'	40.27'
⑥	54°10'36"	150.00'	141.83'	76.72'

• CITY OF RIVERSIDE, CALIFORNIA •

THIS PLAT IS SOLELY AN AID IN LOCATING THE PARCEL(S) DESCRIBED IN THE ATTACHED DOCUMENT. IT IS NOT A PART OF THE WRITTEN DESCRIPTION THEREIN.

SHEET 1 OF 1 5/68-1

SCALE: 1" = 100' DRAWN BY _____ DATE: 1-14-78 SUBJECT: OLEANDER HILLS ASSESSMENT DISTRICT