

When recorded mail to:

City Clerk's Office
City of Riverside
City Hall, 3900 Main Street
Riverside, California 92522

191379

FREE RECORDING
This instrument is for the benefit
of the City of Riverside and is
entitled to be recorded without
fee. (Government Code 6103)

RECEIVED FOR RECORD
SEP 11 1978
At Request of
CITY CLERK
Book 1978, Page 191379
Recorded in Official Records of
Riverside County, California
D. J. [Signature] - Recorder
FEES \$

Project: Washington Street Widening
Power Line Relocation

FOR RECORDER'S OFFICE USE ONLY

E A S E M E N T

9437

FOR VALUABLE CONSIDERATION, receipt of which is hereby acknowledged,

DALE C. BLANK and MARY BLANK husband and wife, as joint tenants,

as Grantors, grant__ to the CITY OF RIVERSIDE, a Municipal Corporation
of the State of California, as Grantee, its successors and assigns, a
perpetual easement and right of way for the construction, reconstruction,
maintenance, operation, inspection, repair, replacement, relocation,
renewal and removal of electric distribution facilities

together with all necessary appurtenances, in, under, upon, over and
along that certain real property situated in the City of Riverside,
County of Riverside, State of California, described as follows:

THE EAST 10.00 FEET OF THE WEST 30.00 FEET OF LOT 6 OF HORTON'S
SUBDIVISION, RECORDED IN BOOK 3 OF MAPS, AT PAGE 20 THEREOF, RECORDS
OF SAID RIVERSIDE COUNTY;

EXCEPTING THEREFROM THAT PORTION LYING NORTHERLY OF THE SOUTHERLY
LINE OF THAT CERTAIN PARCEL OF LAND CONVEYED TO LAWRENCE R. SOHNS,
ET UX., BY DEED RECORDED MAY 6, 1968, AS INSTRUMENT NO. 41718,
OFFICIAL RECORDS OF SAID RIVERSIDE COUNTY.

AREA - 0.024 OF AN ACRE.

DESCRIPTION APPROVAL
George Pittman 3/31/78 by [Signature]
SUTANOR

9437

191379

TOGETHER WITH the right to clear and keep clear said easement and right of way from any structures or trees, to enter upon and to pass and repass over and along said real property, and to deposit tools, implements and other material thereon by Grantee, its officers, agents and employees and by persons under contract with said Grantee and their officers, agents and employees, whenever and wherever necessary for the purpose of constructing, reconstructing, maintaining, operating, inspecting, repairing, replacing, relocating, renewing and removing said electric distribution facilities

_____. Provided, however, that the Grantor reserves the right to use and enjoy the land over which said easement and right of way is granted, for any purpose and in any manner which does not interfere with or impair the right of the Grantee to use said easement and right of way.

Dated July 14, 1978

Dale C. Blank
DALE C. BLANK

APPROVED AS TO FORM

Clarice L. Money
DEPUTY CITY ATTORNEY

Mary Blank
MARY BLANK

CONSENT TO RECORDATION

THIS IS TO CERTIFY that the interest in real property conveyed by this instrument to the City of Riverside, a Municipal Corporation, is hereby accepted for and on behalf of said City pursuant to Resolution of the City Council thereof recorded on 12-29-66 as Inst. No. 123460, Riverside County Records, and the Grantee hereby consents to recordation of this instrument through the undersigned.

Dated 7-11-78

Don Rice
Property Services Manager

9437


191379



WASHINGTON STREET

NORTH

TO BRADLEY ST.

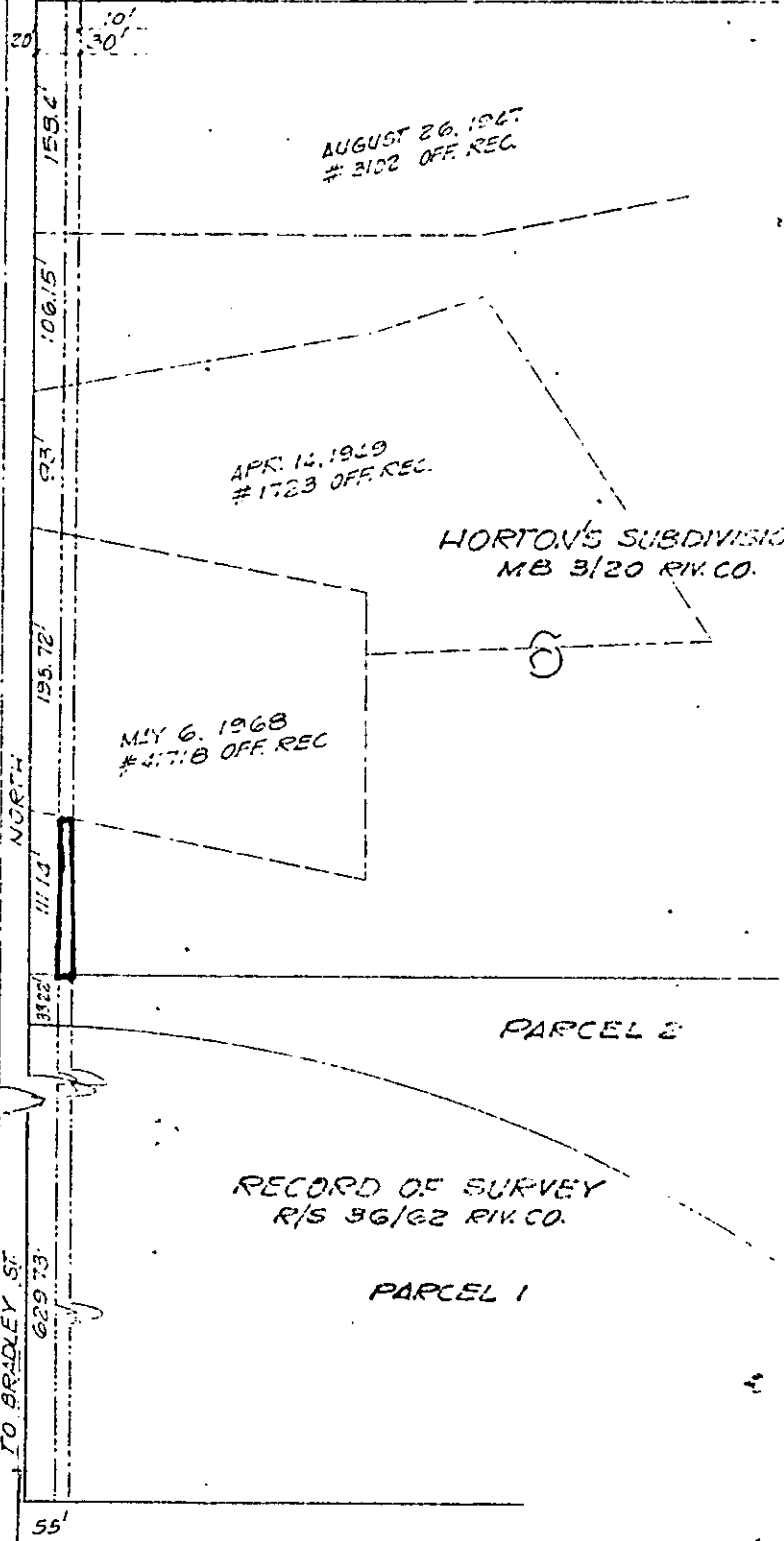

AUGUST 26, 1967
3102 OFF. REC.

APR. 12, 1969
1723 OFF. REC.

HORTON'S SUBDIVISION
MB 3/20 RIV. CO.

MAY 6, 1968
4171B OFF. REC.

PARCEL 2

RECORD OF SURVEY
R/S 36/62 RIV. CO.

PARCEL 1

• CITY OF RIVERSIDE, CALIFORNIA •

| | | |
|---|--------------------------|--------------------------------|
| THIS PLAT IS SOLELY AN AID IN LOCATING THE PARCEL(S) DESCRIBED IN THE ATTACHED DOCUMENT. IT IS NOT A PART OF THE WRITTEN DESCRIPTION THEREIN. | | SHEET 1 OF 1 |
| SCALE: 1" = 100' | DRAWN BY GS DATE 5/21/73 | SUBJECT WASHINGTON ST - P.U.E. |

9437