

REQUEST FOR RECORDATION

Request of City Clerk for recordation of this instrument, and return to, City Clerk, City Hall, 3900 Main Street ORDINANCE NO. 4686 Riverside, CA 92522

160841

AN ORDINANCE OF THE CITY COUNCIL OF THE CITY OF RIVERSIDE, CALIFORNIA, MAKING ITS FINDINGS AND DETERMINATIONS IN THE MATTER OF RESOLUTION OF INTENTION NO. 13432, AND MAKING ITS ORDER CLOSING SAN DIEGO AVENUE AT ITS INTERSECTION WITH RIVERSIDE AVENUE. 9638

VAC-9-778

160841'

WHEREAS on May 2, 1978, the City Council of the City of Riverside adopted Resolution No. 13432 declaring its intention to order the closure of San Diego Avenue at its intersection with Riverside Avenue, northerly of Arlington Avenue, and fixing the time and place of hearing all persons interested in the proposed closure, pursuant to the procedural provisions of the Street Vacation Act of 1941, being Sections 8300 et seq. of Part 3, Division 9 of the Streets and Highways Code of the State of California; and

WHEREAS said proposed closure was submitted to and acted upon by the Planning Commission of the City of Riverside and notice of hearing on said resolution was given as provided by said Street Vacation Act of 1941; and

WHEREAS on the day fixed for the hearing the City Council heard and considered the evidence offered by persons interested and found and hereby finds from all of the evidence submitted that access to the system of City streets through the intersection of San Diego Avenue and Riverside Avenue is unnecessary for present or prospective public use;

NOW, THEREFORE, BE IT ORDAINED by the City Council of the City of Riverside, California, that the intersection of San Diego Avenue and Riverside Avenue in the City of Riverside, County of Riverside, State of California, is hereby ordered closed, the method and exact location of the closure to be determined by the City Engineer in the best interests of the health, welfare and safety of the City.

IT IS FURTHER ORDAINED that the City Clerk of said City

RECEIVED FOR RECORD AT 11:00 O'CLOCK A.M. At Request of City Clerk Book 1979, Page 160841 JUL 3 1 1979

Recorded in Official Records of Riverside County, California

D. J. S. Recorder FEES \$

CITY ATTORNEY RIVERSIDE CALIFORNIA

9638

160841

1  
2  
3  
4  
5  
6  
7  
8  
9  
10  
11  
12  
13  
14  
15  
16  
17  
18  
19  
20  
21  
22  
23  
24  
25  
26  
27  
28  
29  
30  
31  
32

of Riverside shall cause a certified copy of this order attested by the City Clerk under the seal of said City to be recorded in the office of the County Recorder of Riverside County, California.

IT IS FURTHER ORDAINED that the City Clerk shall certify to the adoption of this ordinance and cause it to be published once in The Press. This ordinance shall become effective on the 30th day after the date of its adoption.

ADOPTED by the City Council and signed by the Mayor and attested by the City Clerk this 24th day of July, 1979.

*Rob Brown*  
Mayor of the City of Riverside

Attest:

*Alice A. Hare*  
City Clerk of the City of Riverside

I, Alice A. Hare, City Clerk of the City of Riverside, California, hereby certify that the foregoing ordinance was duly and regularly introduced at a meeting of the City Council on the 6th day of June, 1978, and that thereafter the said ordinance was duly and regularly adopted at a meeting of the City Council on the 24th day of July, 1979, by the following vote, to wit:

Ayes: Councilmen Pintor, Shepard, Anderson, Bowers, Lorenzi, Digati and Manning.

Noes: None.

Absent: None.

IN WITNESS WHEREOF I have hereunto set my hand and affixed the official seal of the City of Riverside, California, this 24th day of July, 1979.


*Alice A. Hare*  
City Clerk of the City of Riverside

5/31/78  
JW/jm

CITY ATTORNEY  
RIVERSIDE  
CALIFORNIA

9638

160841

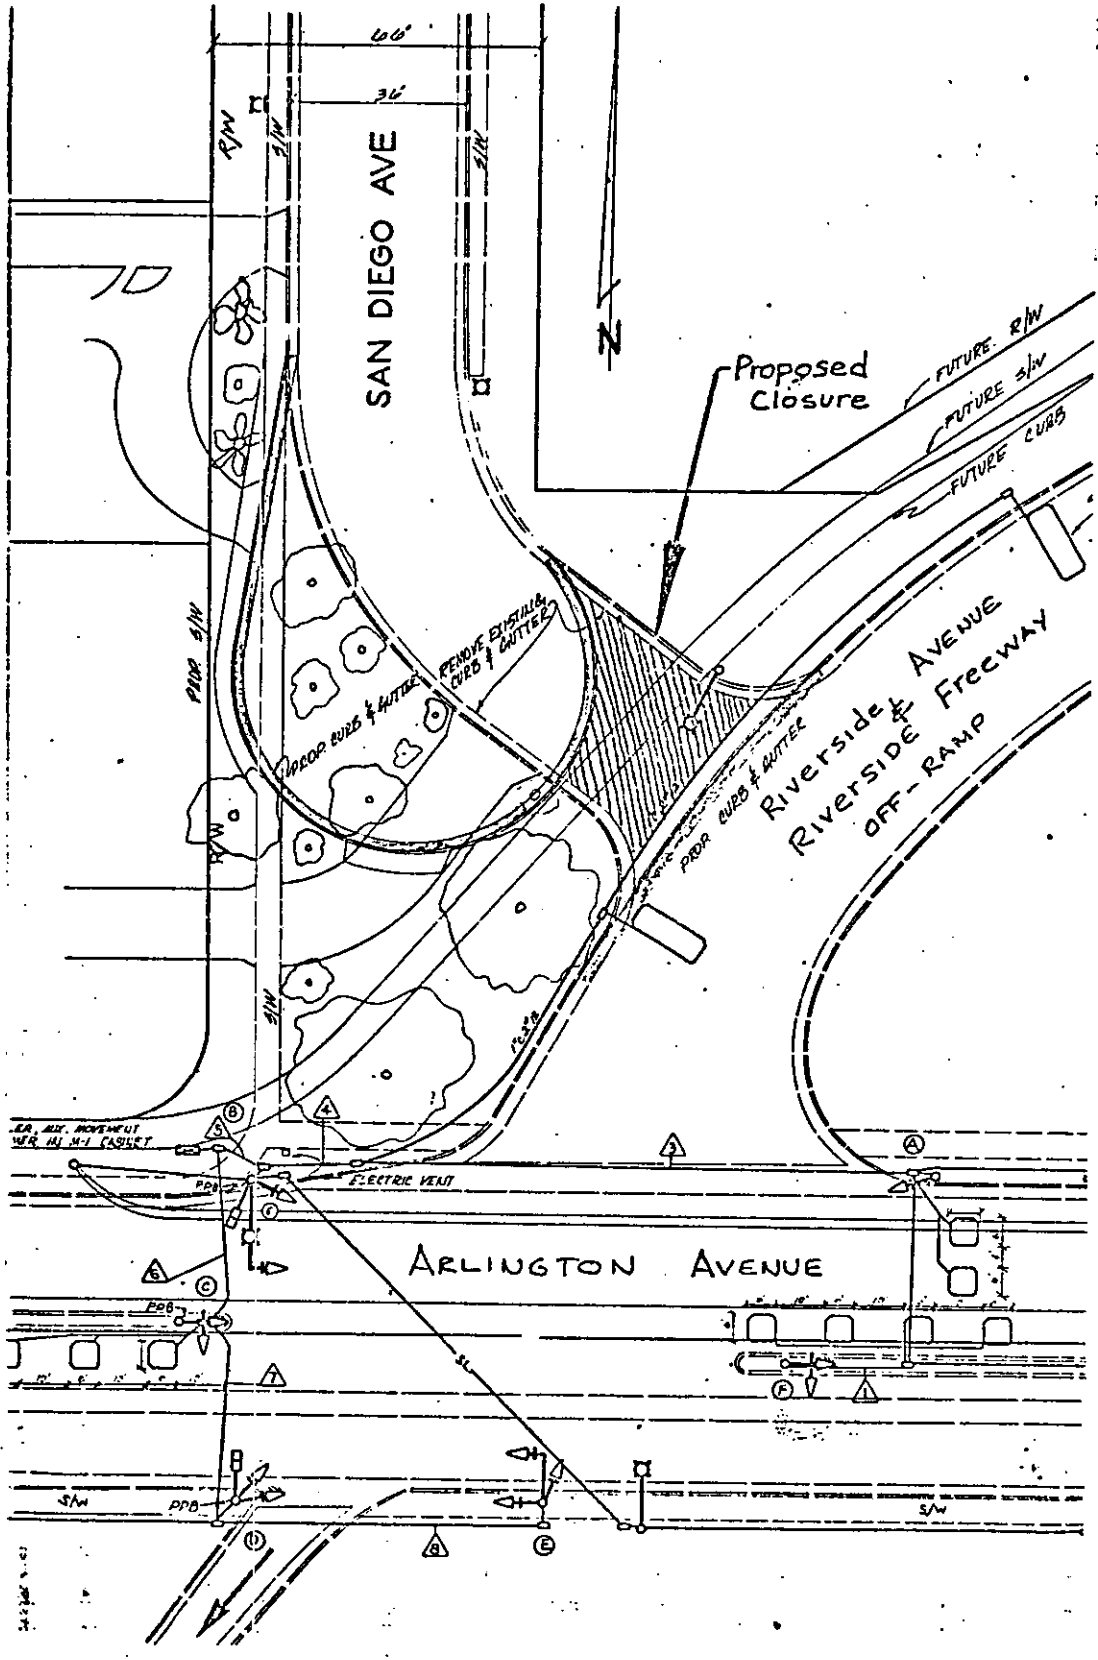

• CITY OF RIVERSIDE, CALIFORNIA •

THIS PLAN IS SOLELY AN AID IN LOCATING THE PARCEL(S) DESCRIBED IN THE ATTACHED DOCUMENT. IT IS NOT A PART OF THE WRITTEN DESCRIPTION THEREIN.

SHEET 1 OF 1

SCALE: 1" = N.T.S. DRAWN BY G.F.J. DATE 4/27/72 SUBJECT San Diego Ave. Closure