

109282

When recorded mail to:

City Clerk's Office
City of Riverside
City Hall, 3900 Main Street
Riverside, California 92501

FREE RECORDING
This instrument is for the benefit
of the City of Riverside and is
entitled to be recorded without
fee. (Government Code 6103)

RECEIVED FOR RECORD
15 Min. Past 3 o'clock P.M.
At Request of

City Clerk
Book 1980, Page 109282

JUN 13 1980

Recorded in Official Records
of Riverside County, California
Dwight S. ... Recorder
FEES \$

FOR RECORDER'S OFFICE USE ONLY

Project: Tract 6756

GRANT DEED

9875

MURRAY DEVELOPMENT CORPORATION,

a California Corporation

Grantor,

FOR A VALUABLE CONSIDERATION, receipt of which is hereby acknowledged,
does hereby grant to the CITY OF RIVERSIDE, a Municipal Corporation,
the real property in the City of Riverside, County of Riverside, State
of California, described as follows:

Lots "H" and "I" of Tract 6756 as shown by Map on file in Book 113
of Maps, at Pages 57 through 60 inclusive, Records of Riverside
County, California.

DESCRIPTION APPROVAL
by George K. Hitchcock, 2/28/80, by WCF
Surveyor

9875

STATE OF CALIFORNIA

COUNTY OF Riverside } ss

On the 3rd day of March 1980, before me, the undersigned, a Notary Public in and for said State, personally appeared Paul F. Murray,

known to me to be the President of Murray Development Corporation, the corporation that executed the within instrument,


and known to me to be the persons who executed the within instrument on behalf of the corporation therein named, and ac-

knowledged to me that such corporation executed the within instrument pursuant to its by-laws or a resolution of its board of directors.

WITNESS my hand and official seal.

Signature Beverly E. Shepherd

Beverly E. Shepherd
Name (Typed or Printed)

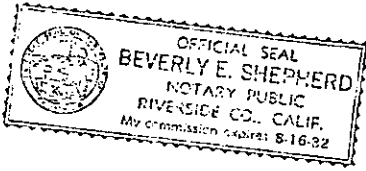

(This area for official notarial seal)

MURRAY DEVELOPMENT CORPORATION
A California Corporation

BY: [Signature] President
BY: _____

109282

109282

Dated 2/3/80

APPROVED AS TO FORM

[Signature]
SENIOR DEPUTY CITY ATTORNEY


CONSENT TO RECORDATION

THIS IS TO CERTIFY that the interest in real property conveyed by this Instrument to the City of Riverside, a Municipal Corporation, is hereby accepted for and on behalf of said City pursuant to Resolution of the City Council thereof recorded on 12-29-66 as Inst. No. 123460, Riverside County Records, and the Grantee hereby consents to recordation of this instrument through the undersigned.

Dated 6-13-80

[Signature]
Property Services Manager

9875

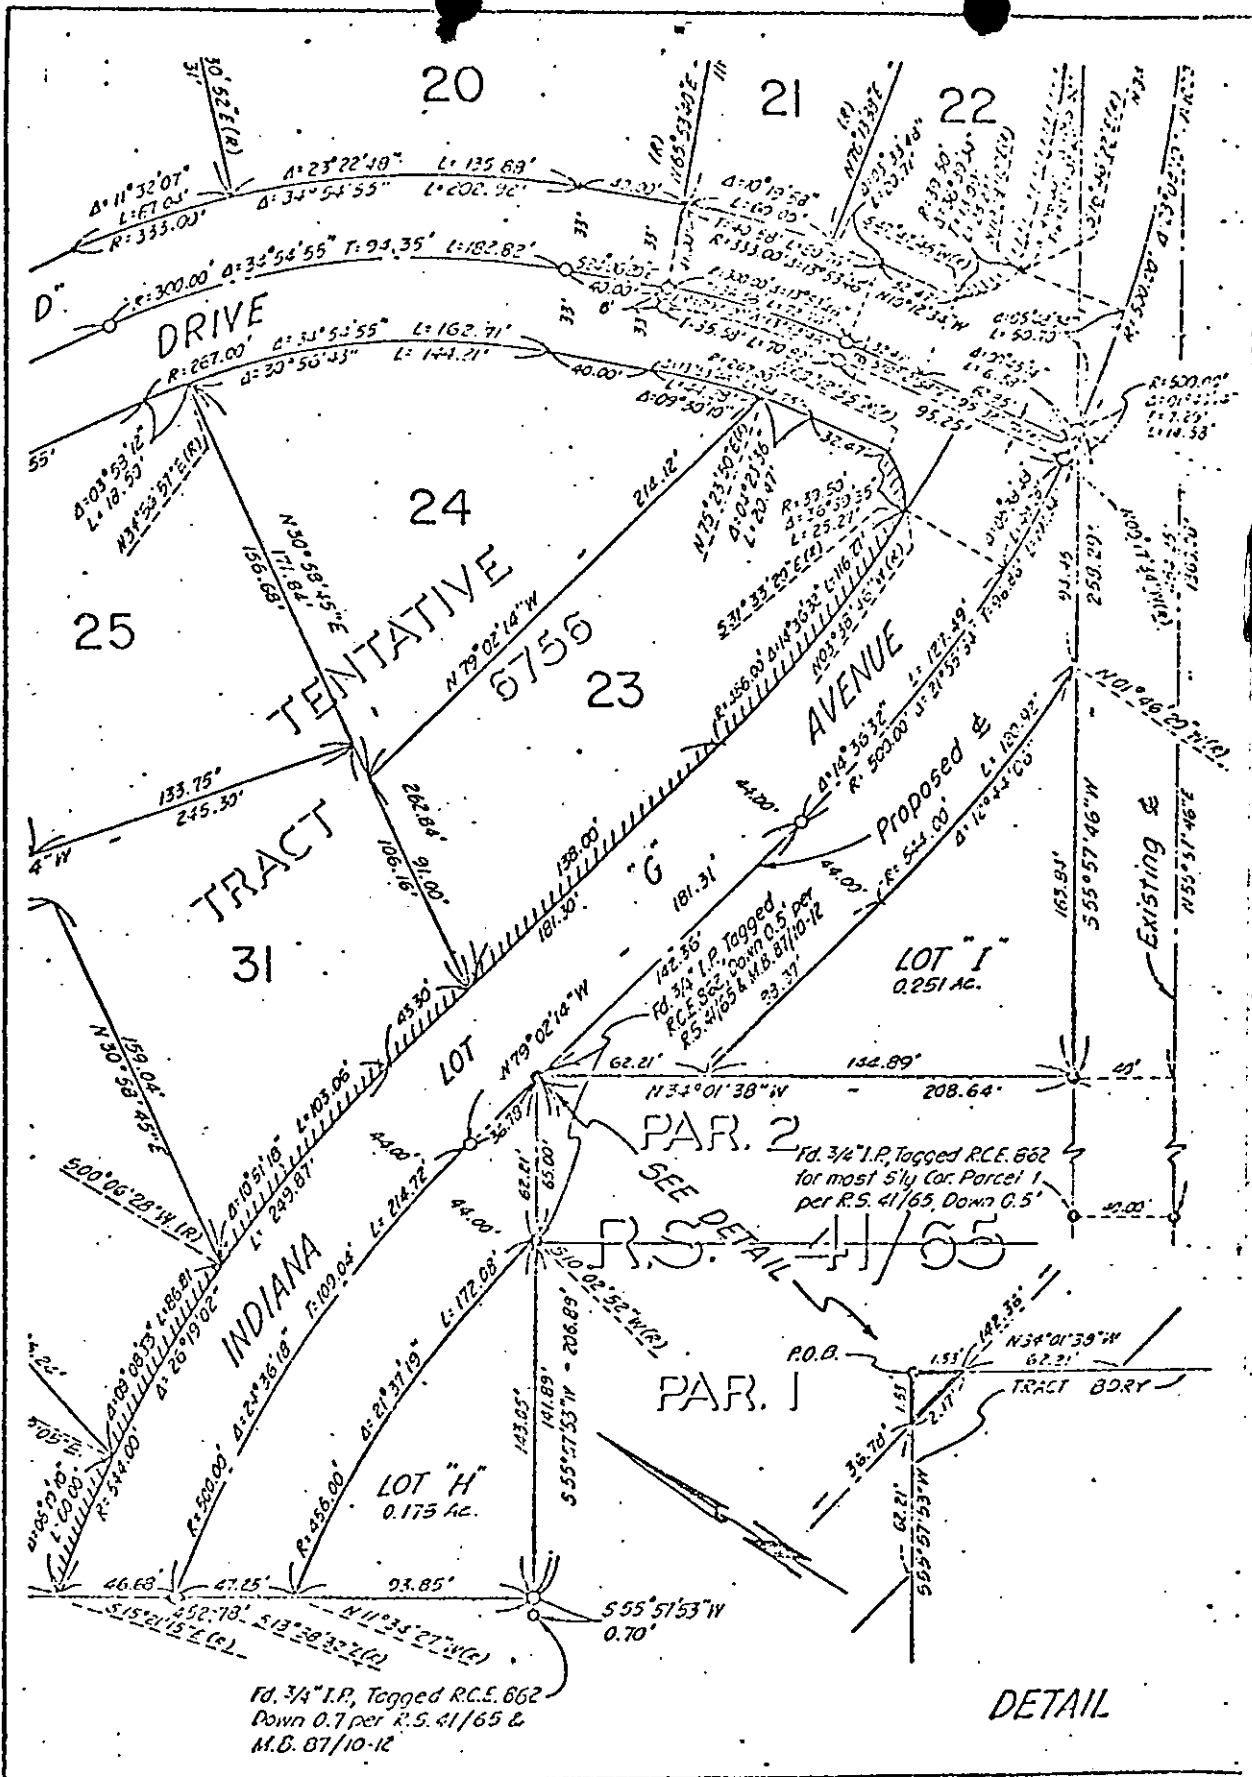

CITY OF RIVERSIDE, CALIFORNIA

THIS PLAT IS SOLELY AN AID IN LOCATING THE PARCEL(S) DESCRIBED IN THE ATTACHED DOCUMENT. IT IS NOT A PART OF THE WRITTEN DESCRIPTION THEREIN.	SHEET <u>1</u> OF <u>1</u>	
SCALE: 1" = 100'	DRAWN BY <u>AJC</u> DATE <u>5/17/10</u>	SUBJECT <u>GRANT USED - INDIANA AVENUE TRACT 6755</u>

REFERENCE TO D9875