

ENCROACHMENT PERMIT

Alvord Unified School District, the Owner of the property located at **10365 Keller Ave.** in the City of Riverside, Assessors Parcel No. 147-020-004 hereby requests permission to construct and maintain a **private communications duct** within the public right of way of as shown on **EXHIBIT A** attached hereto.

Upon issuance of this permit, I agree to comply with the attached terms and conditions.

Date 9/17/99

BY: Alice H. Murphy

Date _____

BY: _____

Applicants Address: 10365 Keller Avenue
Riverside CA
Phone: 351-9321

ENCROACHMENT PERMIT APPROVAL

This permit shall become effective upon the approval of the Departments listed below. Issuance of this permit shall not be construed as a waiver of any other applicable permit or requirement, and is only revocable permission to use the land for the purpose described.

<input type="checkbox"/> Public Utilities Water - Brian Simpson	<u>B. Simpson</u> 8/4/99
<input checked="" type="checkbox"/> Public Utilities Electric - Bill Mainord	<u>Bill Mainord</u> 8/3/99
<input checked="" type="checkbox"/> Planning - Jeff Belier	<u>Jeff A. Bel</u> 8/20/99

APPLICANT: Upon obtaining the above signatures, return this permit to the Public Works Department for final approval.

FINAL APPROVAL

Date 9-7-99

Richard McGrath
Richard McGrath Public Works Director

PSTP 10/1/99

TERMS AND CONDITIONS

1. Permittee acknowledges that the area of encroachment is owned or controlled by the City of Riverside.
2. Permittee acknowledges that the described property could be needed for a proposed or planned public improvement and the City may revoke this permit. Upon written notice of revocation, the permittee shall, within the time prescribed by the City, remove all improvements placed, constructed or maintained. If the permittee fails to abide by the removal order of the City, the City shall have the right to remove and destroy the improvements without reimbursement to the permittee. The cost of such removal shall be paid by the permittee to the City and shall constitute a debt owed to the City.
3. Permittee waives the right of claim, loss, damage or action against the City resulting from revocation, termination, removal of improvements or any action of the City, its officers, agents or employees taken in accordance with the terms herein.
4. If the Public Works Director of the City of Riverside finds that the permittee is in default of the terms of this permit, that shall be cause for revocation.
5. Permittee herewith agrees to hold the City of Riverside harmless from and against all claims demands, costs, losses, damages, injuries, actions for damages and/or injuries, and liability in connection with the construction, encroachment, and/or maintenance to be done by permittee within the described property.
6. Prior to any construction taking place on City controlled property, permittee shall obtain a Construction Permit or Street Opening Permit from the City Public Works Department.
7. The permittee agrees to insure that construction of their improvements will not interfere in any way with any existing City or utility facilities.
8. Permitted acknowledges that existing city or utility facilities will require future maintenance, reconstruction, and revisions and that facilities may be added, any of which may result in removal or alteration of the permittee's improvements without reimbursement to the permittee.
9. Prior to construction, permittee shall contact Underground Service Alert to field locate existing utility lines. Any conflicts discovered will void the permit until acceptable revisions are made.

Special Departmental Conditions Attached: YES

ENCROACHMENT PERMIT NO. E - 1443-2

SPECIAL DEPARTMENTAL CONDITIONS

PUBLIC WORKS:

Permittee acknowledges that the proposed encroachment of a private communication duct may not be shown as a public utility and therefor may not be marked under existing Underground Service Alert guidelines. Permittee further acknowledges that the City will continue to issue Street Opening Permits for the installation of other facilities and that the issuance of these permits may result in accidental damage to permittee's facilities.

Permittee herewith agrees to hold the City of Riverside harmless from and against all claims, demands, costs, losses, damages, injuries, actions for damages and/or injuries, and liability in connection with any accidental damage caused to Permittee's facilities by any future construction, and/or maintenance done by the City, its agents, officers, and assigns, or as a result of the City's issuance of Street Opening Permits in the described area.

Acknowledgment of Special Conditions:

DATE _____

BY: _____


PHONE: _____

TITLE: _____

ALVORD UNIFIED SCHOOL DISTRICT
 DISTRICT OFFICE
 10365 KELLER AVE
 PARCEL # 147 020 004
 (NO EXST WTR SERV
 OFF KELLER AVE)

681.86' TO THE C INT. OF
 KELLER AVE AND JONES AVE

INSTALL 50' OF 5" PVC
 CONDUIT FOR FUTURE
 FIBER OPTIC CABLE, R/W TO
 R/W IN KELLER AVE

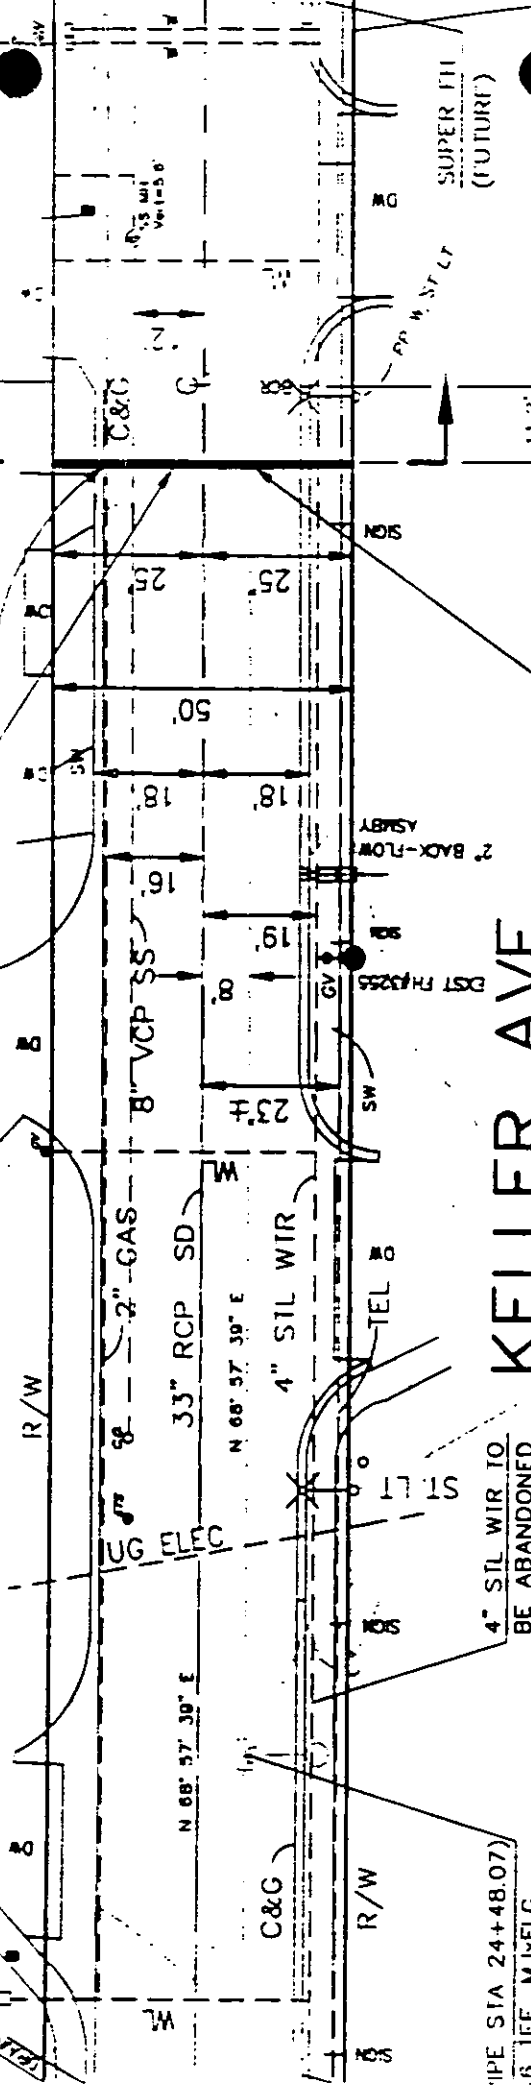

4" SIL WIR TO
 BE ABANDONED
 BY CITY FORCES

(PIPE STA 24+48.07)
 .6 TEE, MAX FLG
 .6" SUPER FH (SMIBY
 (FUTURE))

KELLER AVE

(PIPE STA 26+41.25)
 C INT FUTURE 8" DIP WATER MAIN
 & C 5" PVC CONDUIT

** FINISHED BY
 City Water Dept.*

* REFER TO CITY OF RIVERSIDE
 DEPARTMENT OF PUBLIC UTILITIES
 WATER PLAN, W D5 703736

1A GRANADA ELEMENTARY SCHOOL
 10340 KELLER AVE
 PARCEL # 147 050 015

PLAN
 SCALE: 1" = 40'



E-1443