

ENCROACHMENT PERMIT

Pursuant to Resolution No. 11065 of the City of Riverside, permission is hereby granted to Joseph E. DeVol
2914 Woodhaven Street
Riverside, CA 92503

his heirs and assigns, hereinafter referred to as "Permittee" to use and occupy the following described property. All that portion of a 10-foot Public Utilities Easement parallel with the northwest line of Lot 52 of Woodhaven Estates as shown in Book 37 of Maps, Page 36 thereof, records of Riverside County, California, and illustrated on Exhibit "A" and made a part of this document.

in accordance with the terms hereof.

1. Permittee shall use and occupy the described property only in the manner and for the purposes as follows: to construct and maintain a swimming pool and decking encroaching into aforementioned 10-foot Public Utilities Easement a maximum of 6 feet.

1a. The Public Utilities Department shall not be held responsible for the nuisance caused by birds on overhead wires, if any.

2. Permittee, by acceptance of the benefits hereunder, acknowledges title to the property to be in the City of Riverside and waives any right to contest the validity of the dedication or grant.

3. Permittee acknowledges that the described property is the site of a proposed or planned public improvement and that, accordingly, all rights and privileges of use permitted shall cease and expire upon notice of revocation by the City. Upon the expiration or revocation, Permittee shall, within the time prescribed by the City, remove all improvements or obstructions placed, constructed or maintained by the Permittee. If the Permittee fails to abide by the removal order of the City within the time prescribed, the City shall have the right to remove and destroy the improvements without reimbursement to the Permittee and the cost of such removal shall be paid by the Permittee to the City of Riverside and shall constitute a debt owed to the City of Riverside.

4. Permittee, by acceptance hereof, waives the right of claim, loss, damage or action against the City of Riverside arising out of or resulting from revocation, termination, removal of the improvements or any action of the City of Riverside, its officers, agents or employees taken in accordance with the terms hereof.

5. Finding and determination by the City Council of the City of Riverside that the Permittee, or his heirs and assigns or successors in interest, are in default of the terms hereunder shall be cause for revocation.

6. Permittee herewith agrees to hold the City of Riverside harmless from and against all claims, demands, costs, losses, damages, injuries, action for damages and/or injuries, and liability growing or arising out of or in connection with the construction, encroachment, and/or maintenance to be done by Permittee or his agents, employees or contractors within the described property.

DATED: May 18, 1977

CITY OF RIVERSIDE, a municipal corporation

By [Signature] Mayor

Attest [Signature] City Clerk

The foregoing is accepted by:

[Signature]
(Signature(s) of Permittee)

APPROVED AS TO CONTENT


[Signature] 5/12/77
Department Head

APPROVED AS TO FORM

[Signature]
City Attorney

CITY MANAGER APPROVAL

[Signature]
City Manager

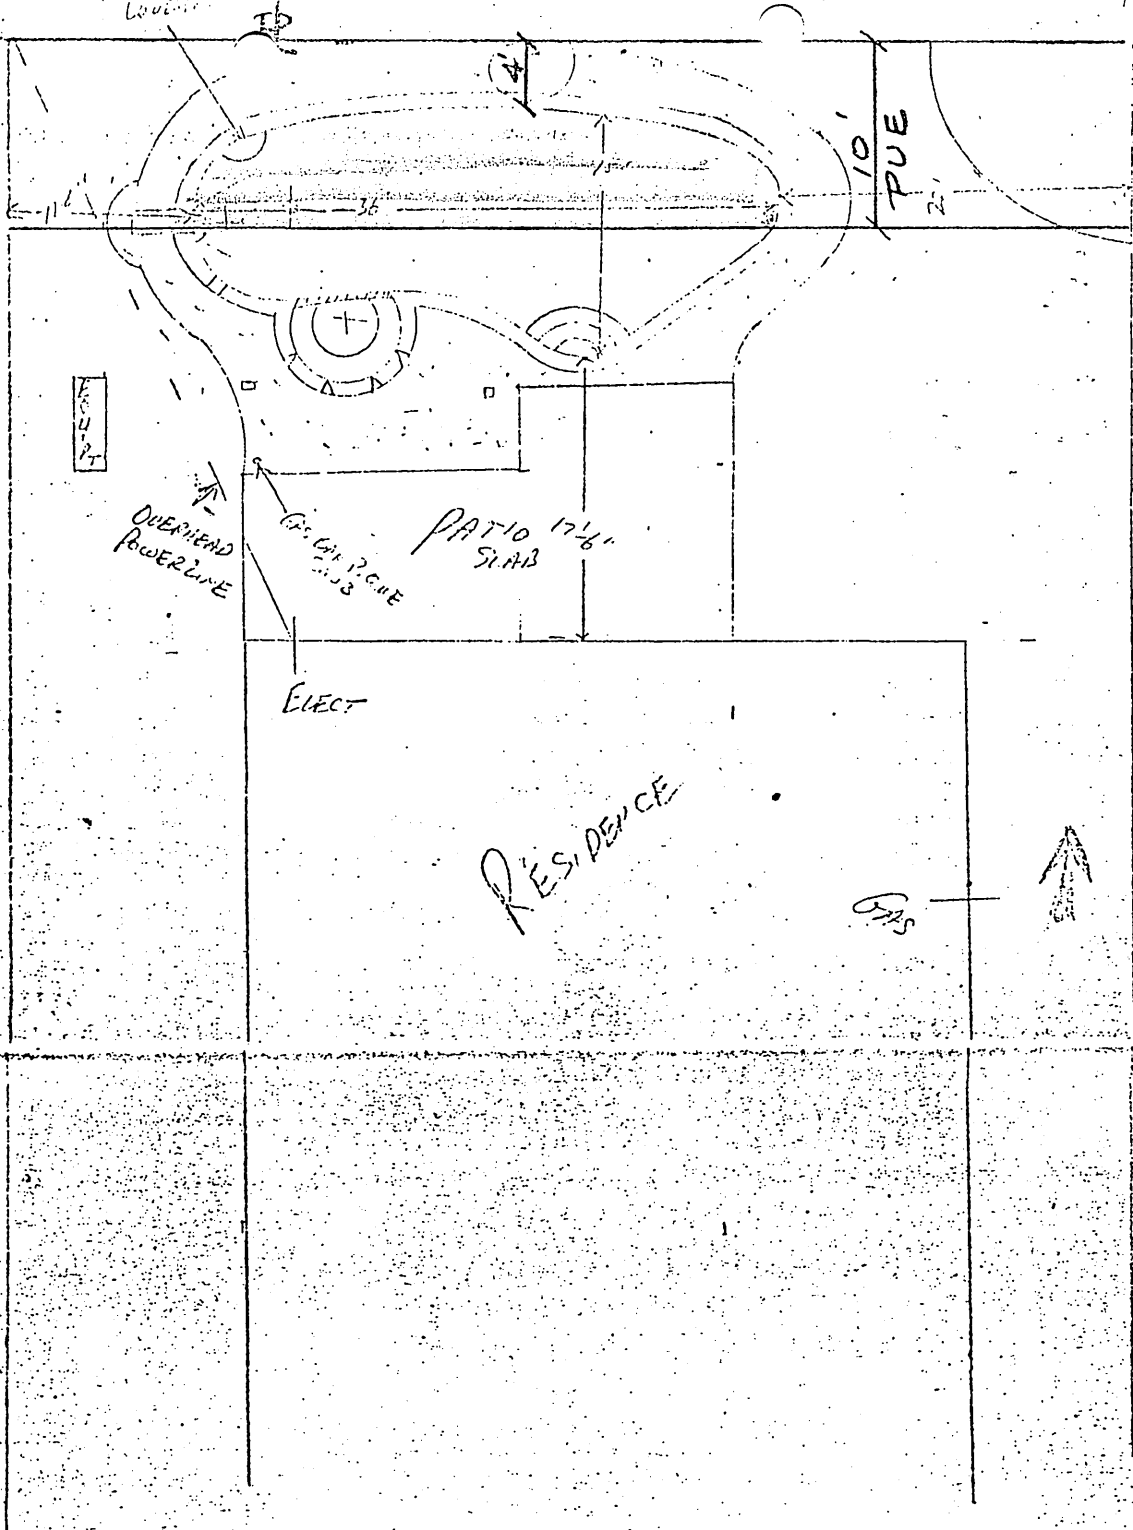

- DECK MAN NOTE - CONTRACTOR -
- OWNER -

EXHIBIT "A"

PROPOSED DECK PLAN ONLY

OWNER TO RECEIVE 350 SQUARE FEET OF DECKING ANY ADJUSTMENTS TO BE MADE AT 115 SQUARE FEET.

C.B. 5/41-1
M.B. 37/36

POOL DESIGN, LOCATION & LAYOUT APPROVED 7-24-17 DATE

Joseph E. DeWitt HUSBAND

Alphina A. DeWitt WIFE

CR 3072 REGAL POOLS

WALKS & DECKING ARE NOT GUARANTEED AGAINST NORMAL CRACKING, CHECKING, RAISING, SETTLING OR DISCOLORATION. CONTRACTOR IS NOT RESPONSIBLE FOR DAMAGE TO SUCH ITEMS AS, BUT NOT LIMITED TO, CURBS, SIDEWALKS, DRIVEWAYS, PATIOS, LAWNS, SHRUBS, SPRINKLER SYSTEMS, UNDERGROUND UTILITIES & APPURTENANCES.

	POOL AREA SCALE 1/8" = 1' PLOT PLAN - NO SCALE 11224 Sky Country Dr. Merced, CA 91352	LOT _____ TRACT _____ PLAN NO. <u>1</u>	OWNER <u>Mr. & Mrs. DeWitt</u> JOB ADDRESS <u>2944 Woodland</u> CITY <u>Redlands</u> MAP NO. _____ JOB PHONE <u>626-2916</u> BUS. PHONE <u>626-2916</u>
	TEL. (714) 734-5110 LIC. 275190 C-53 LIC. 275190 C-61		