

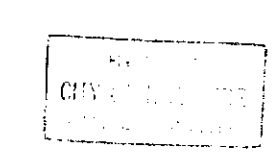
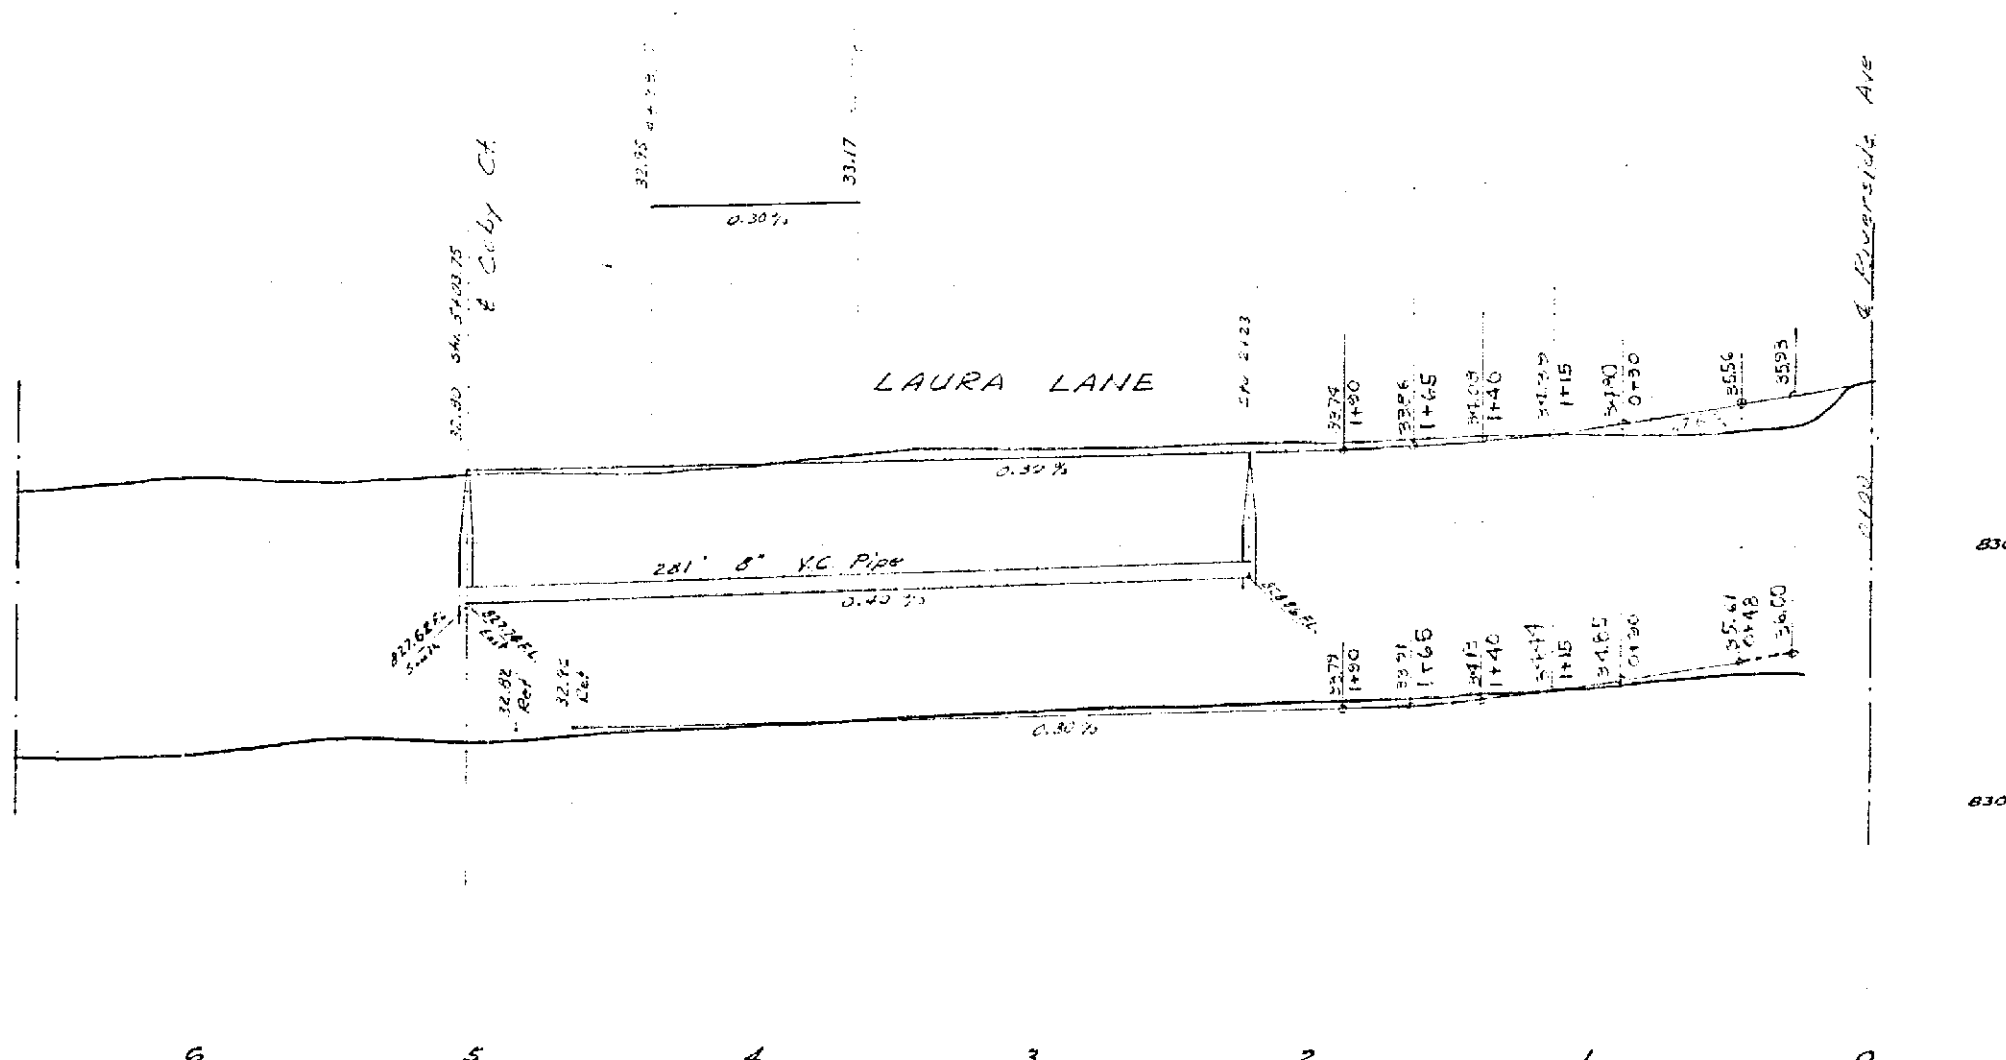
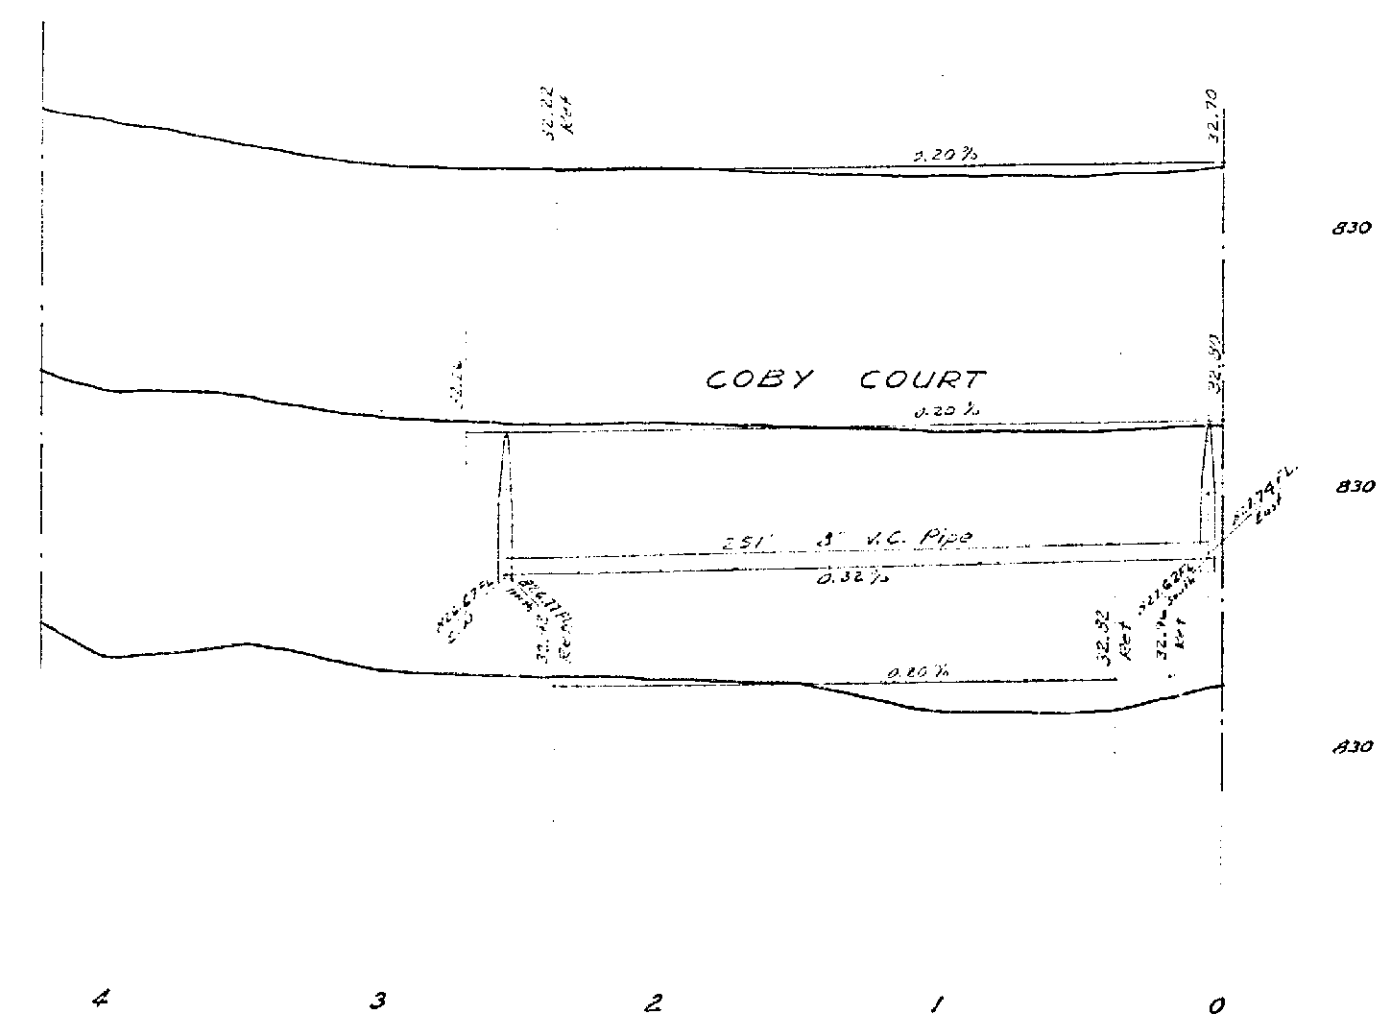
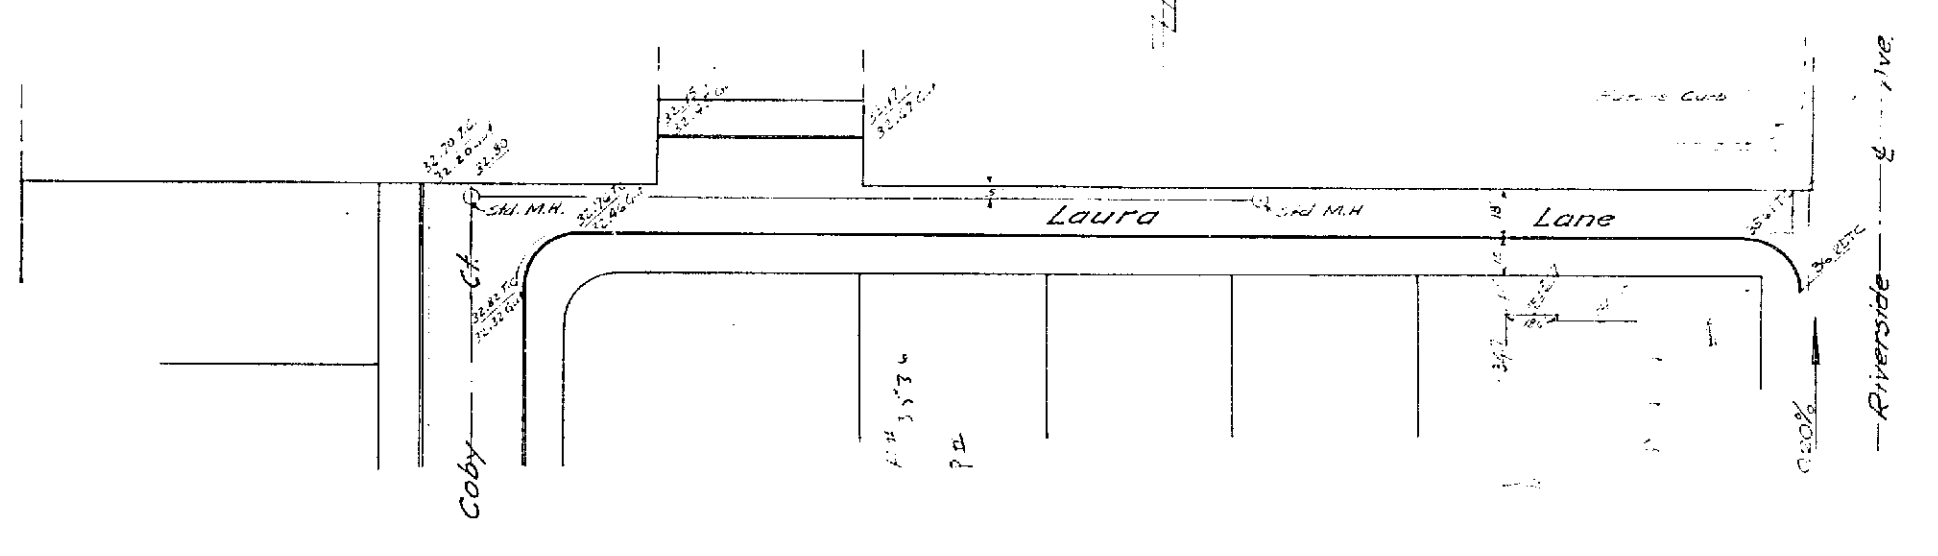
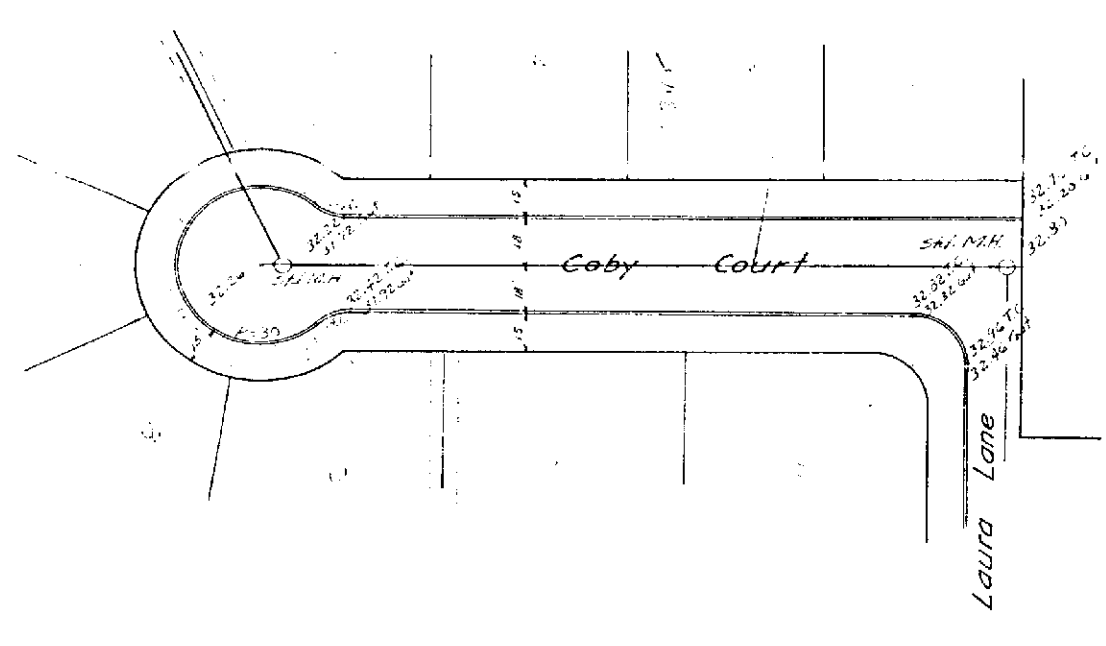


101

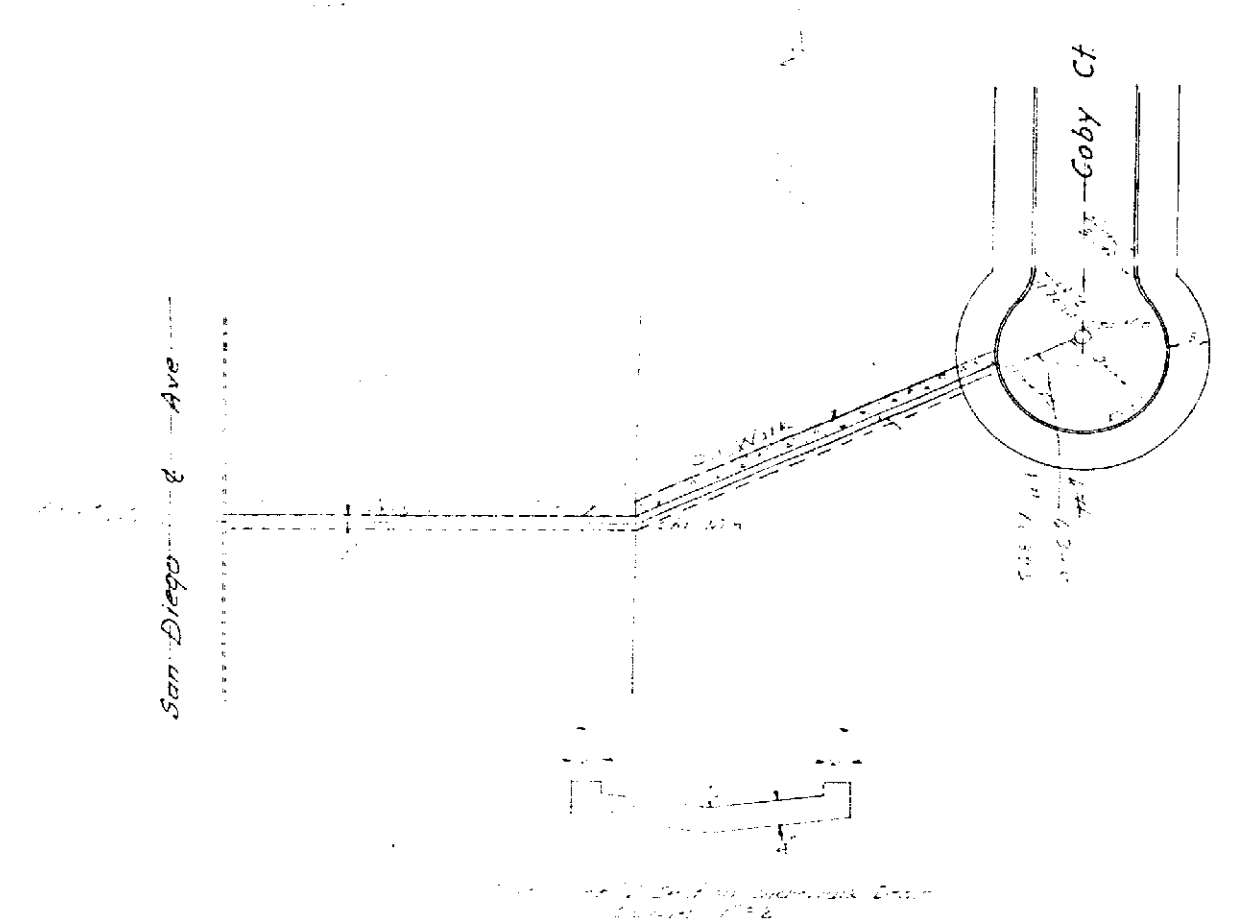

Approved *M. J. Swaine*
City Engineer

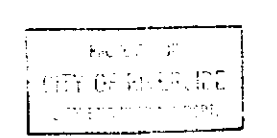

NE 1098
PLAN & PROFILE
LAURA LANE PARK
July 1952 J.F. Davidson, C.E.
Scale Hor. 1"=40'
Vert. 1"=3'
PB 438-31