
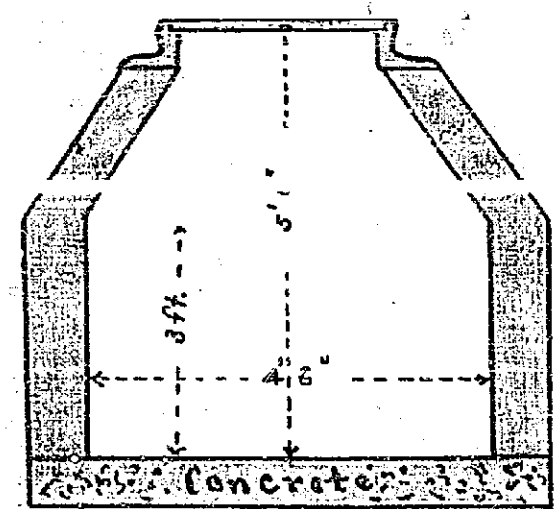
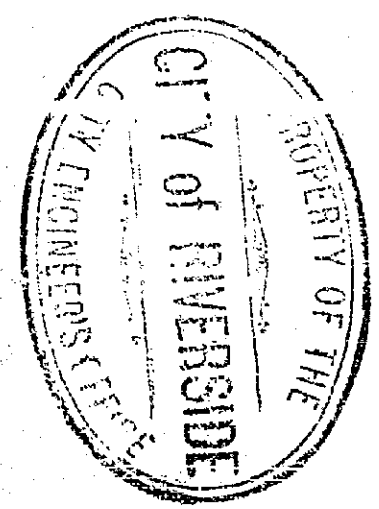


Map of the
9th Street Sewer.

Showing Proposed Extension
and District to be assessed
for the cost of the same.

Scales
Plan 100 ft. = 1 in.
Profile { Horizontal 40 ft. = 1 in.
 Vertical 10 ft. = 1 in.
James W. Johnson
City Engineer

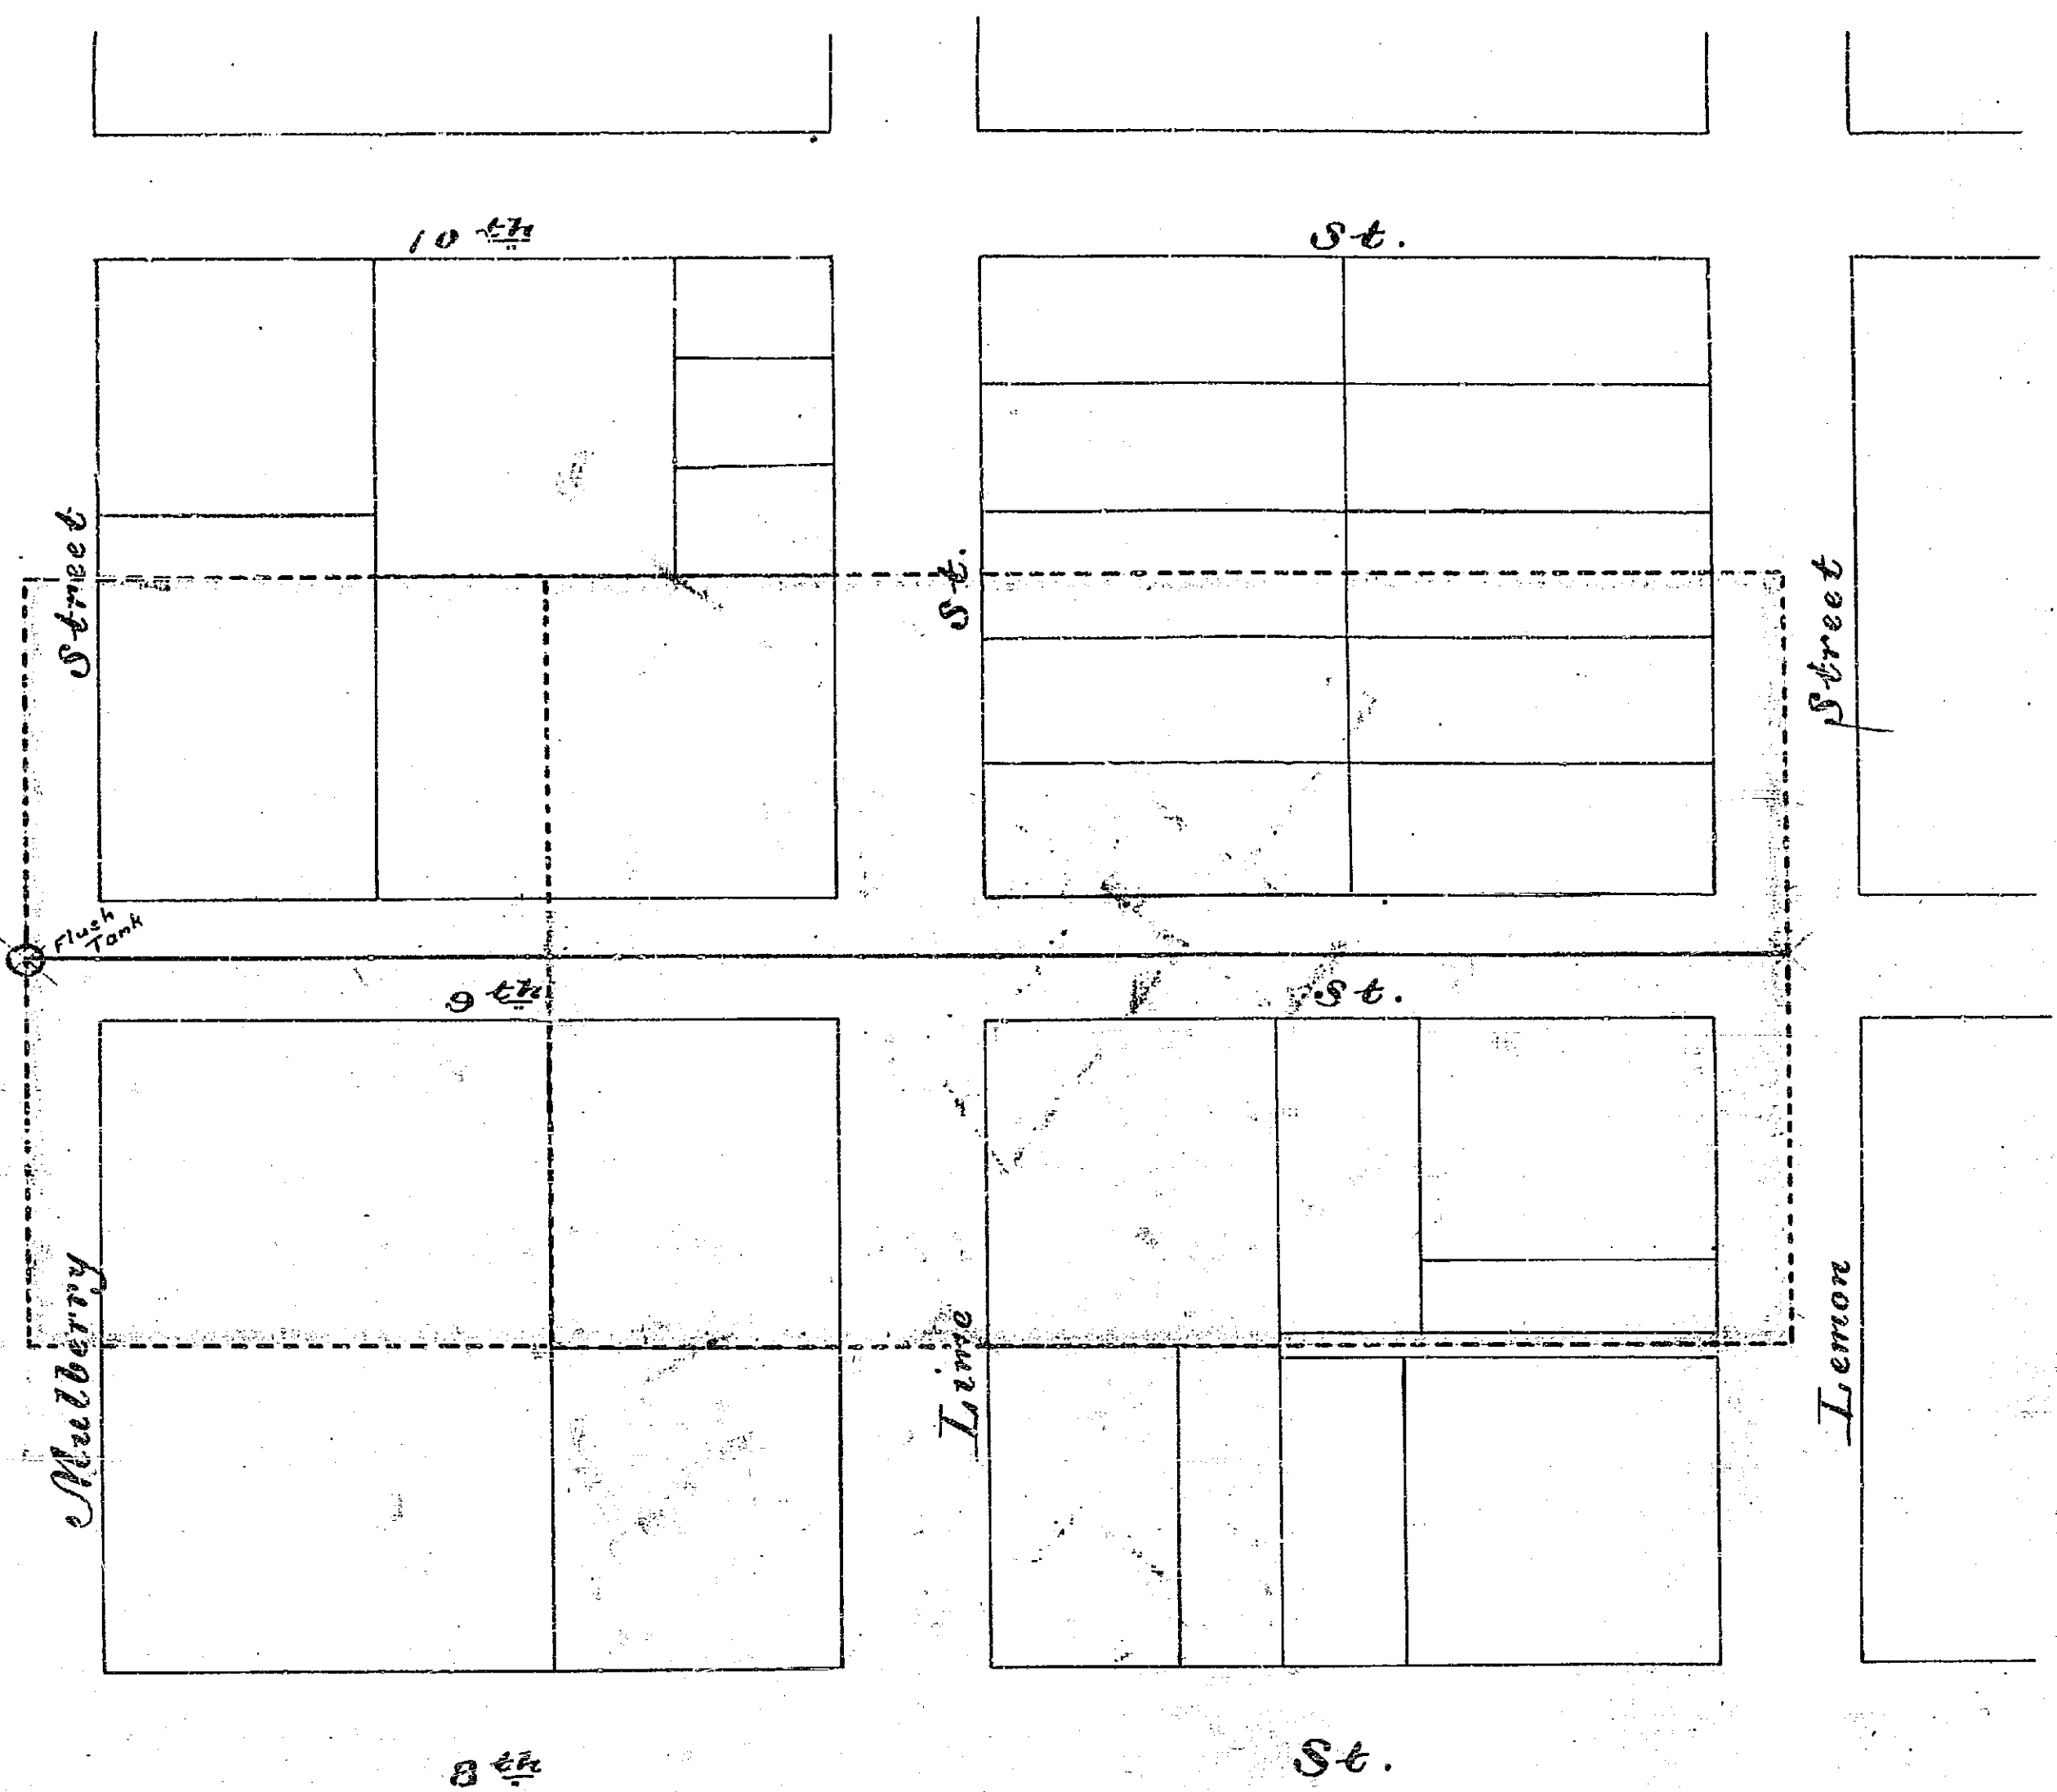

Cross Section of Flush Tank.
Scale 3 ft. = 1 in.

