
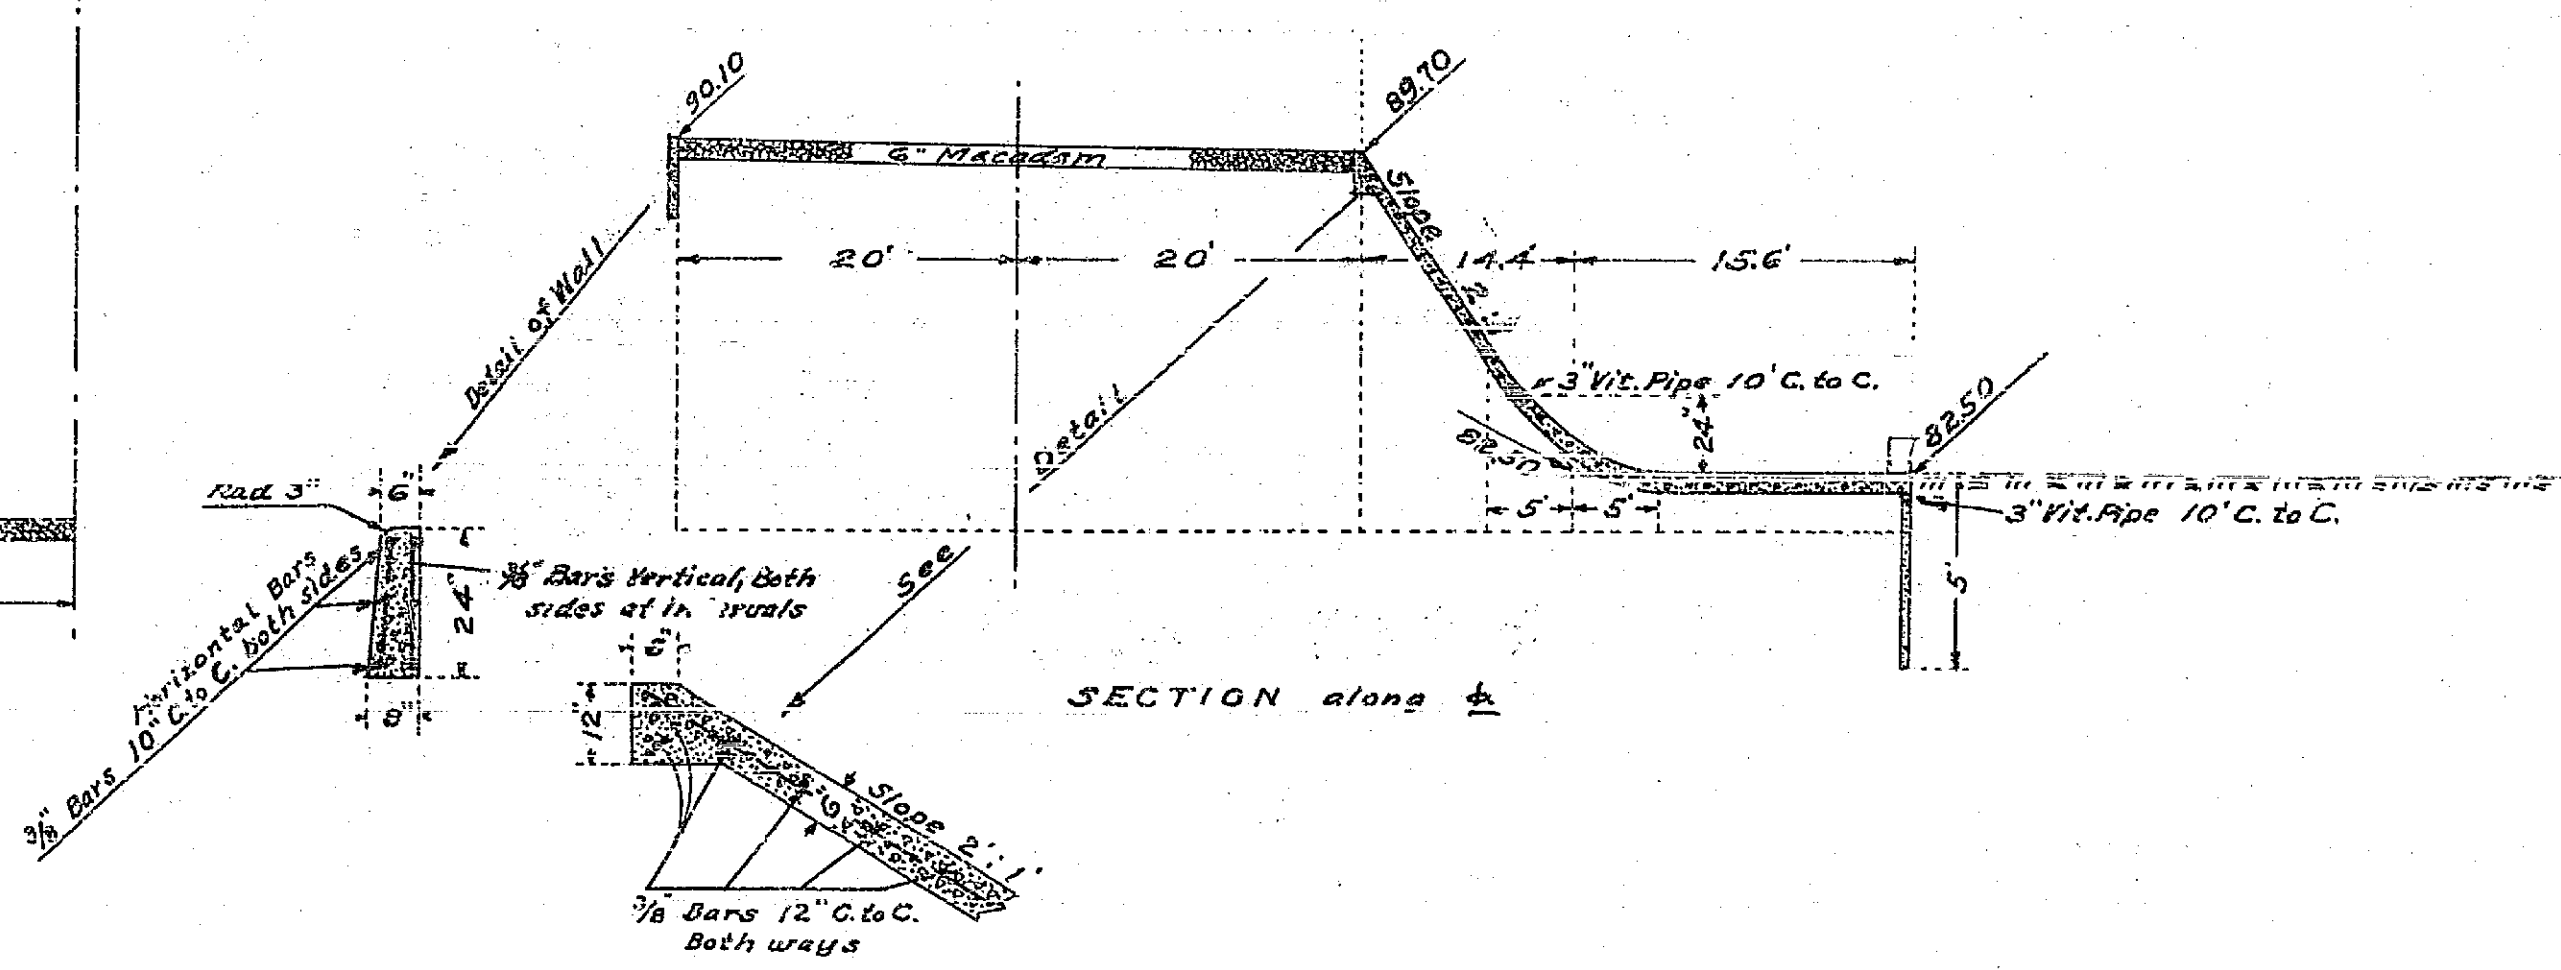
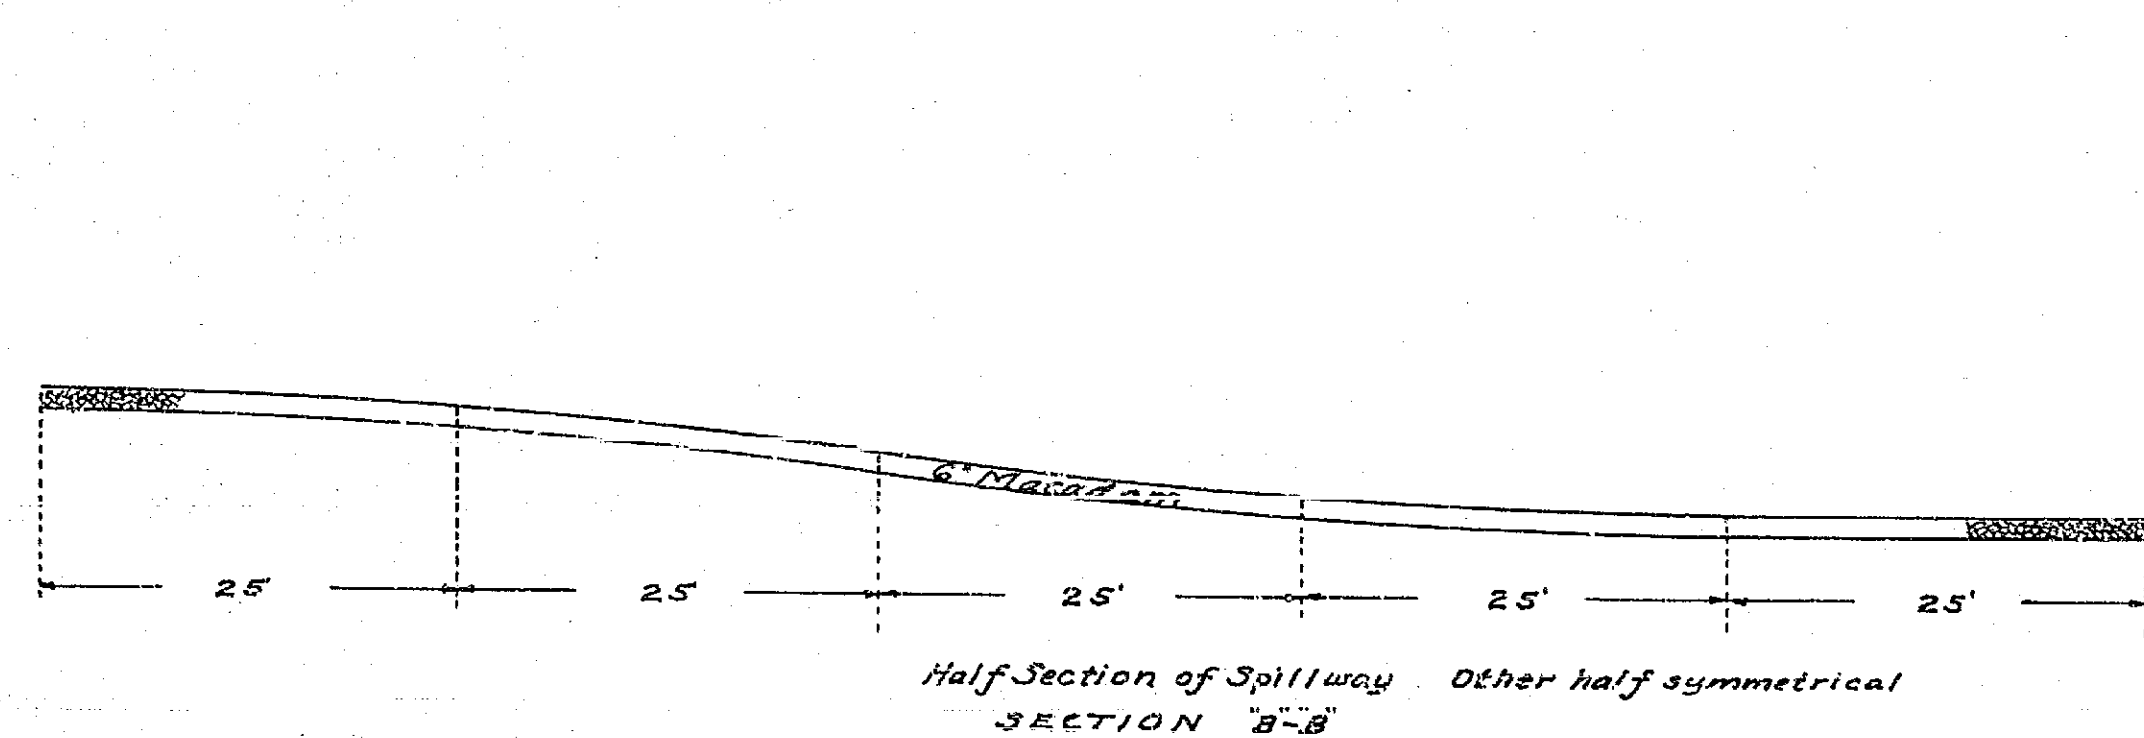


SPILLWAY, FAIRMOUNT PARK		
Drawing No. 1033-A	Sheet No. 1	Total Sheets/Field Book 1
Drawn by W. E. M. 5-10-38	Checked by	Checked by

APPROVED
City Engineer

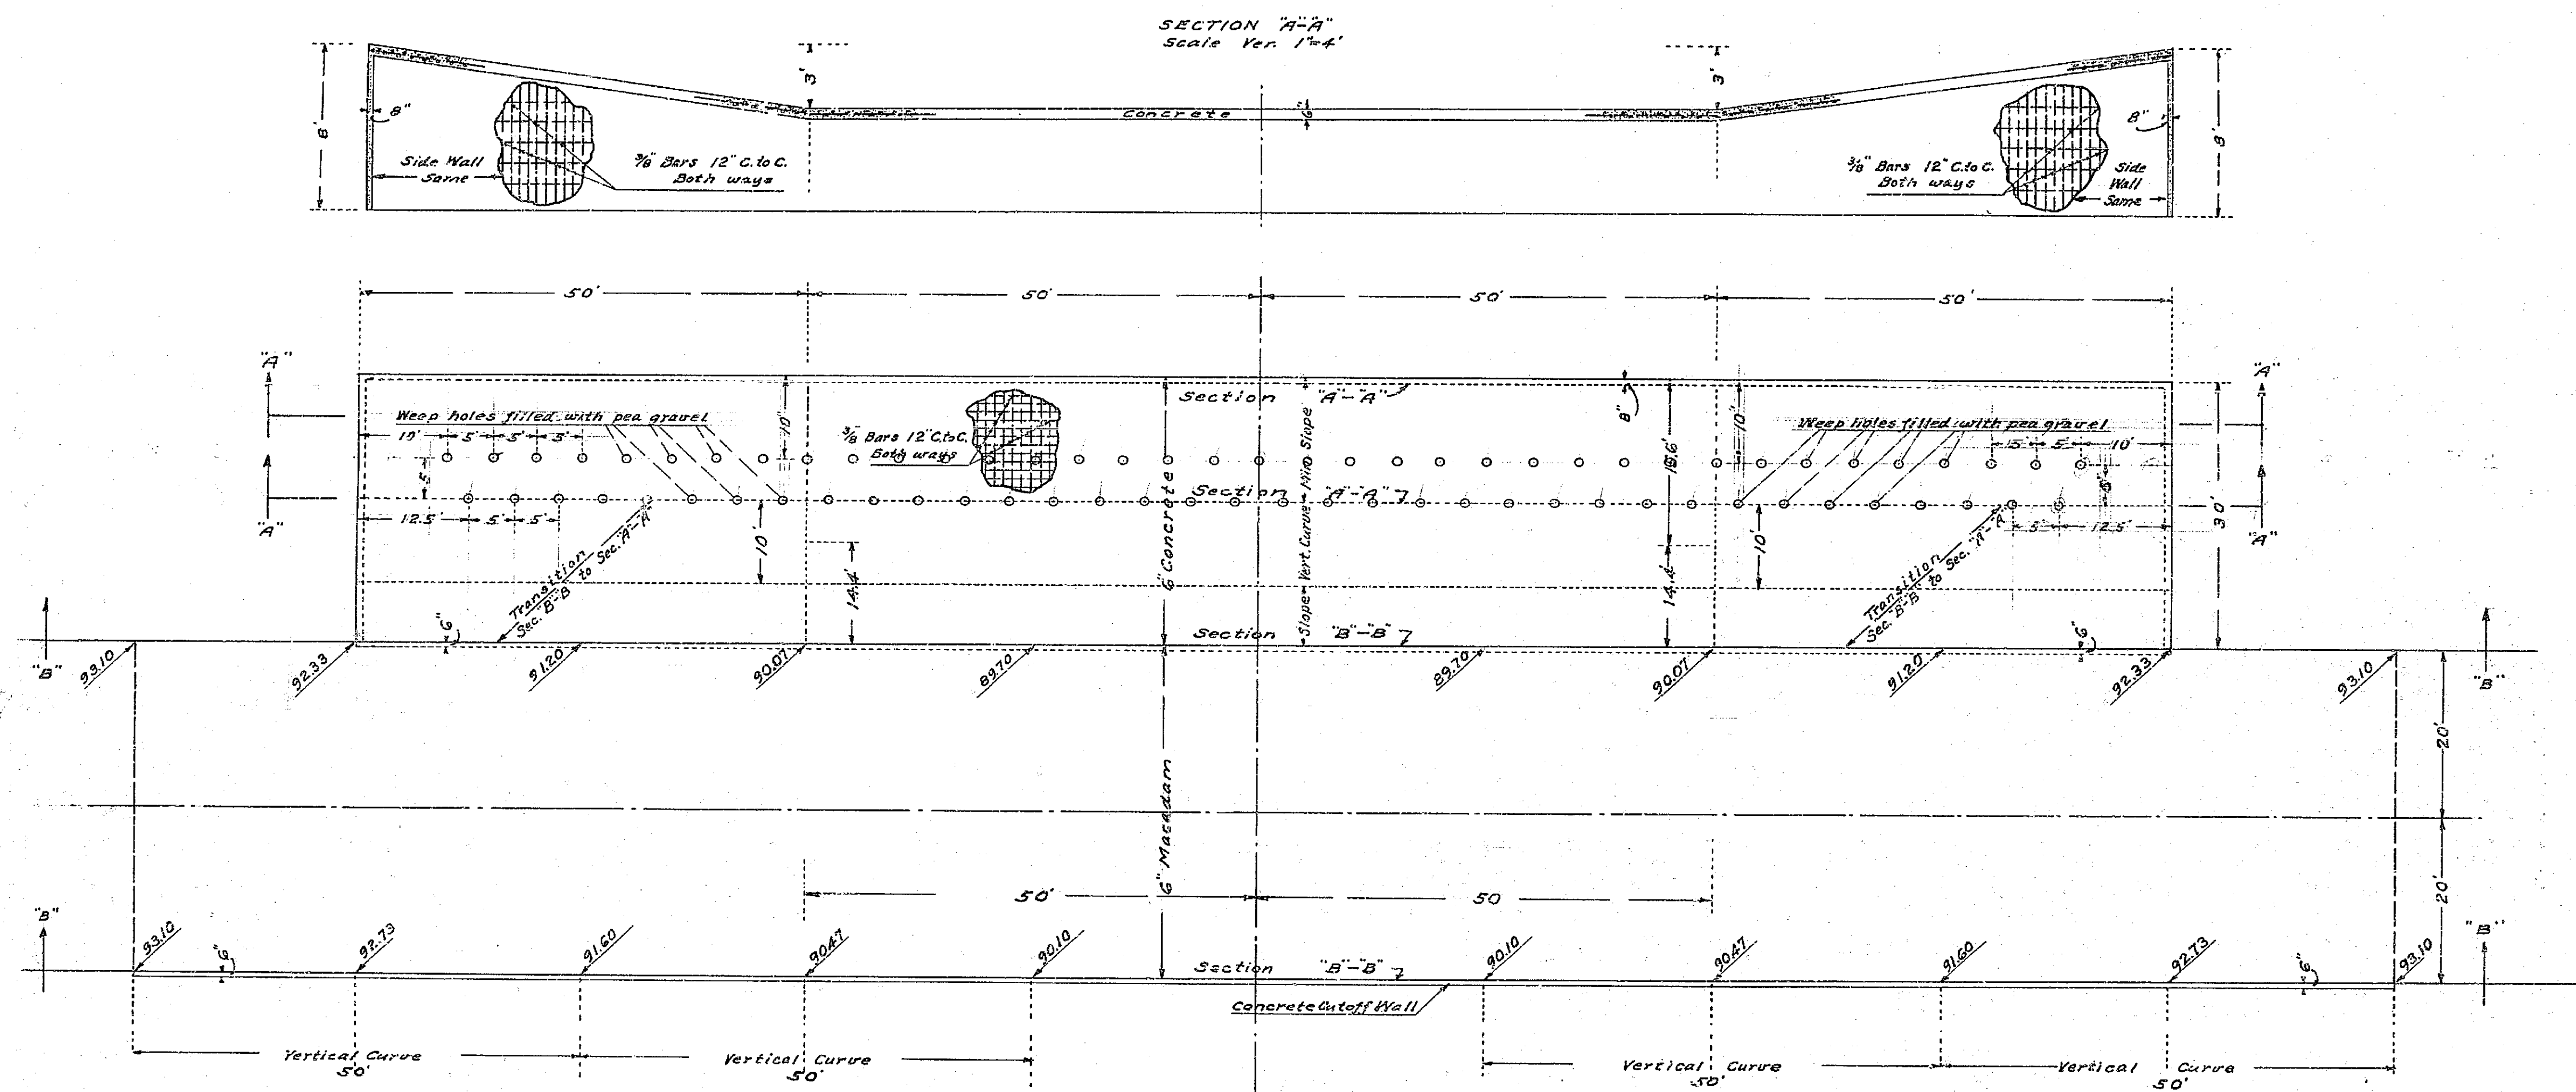

APPROVED AND ADOPTED BY THE MAYOR AND COUNCIL OF THE CITY OF RIVERSIDE THIS 24-TH DAY OF MAY 1938

Robert McCall
CITY CLERK OF RIVERSIDE

1033A