



1034

# TYPICAL X-SECTION ON SEVENTH STREET TO BE ADDED TO DRAWING NO. 1034

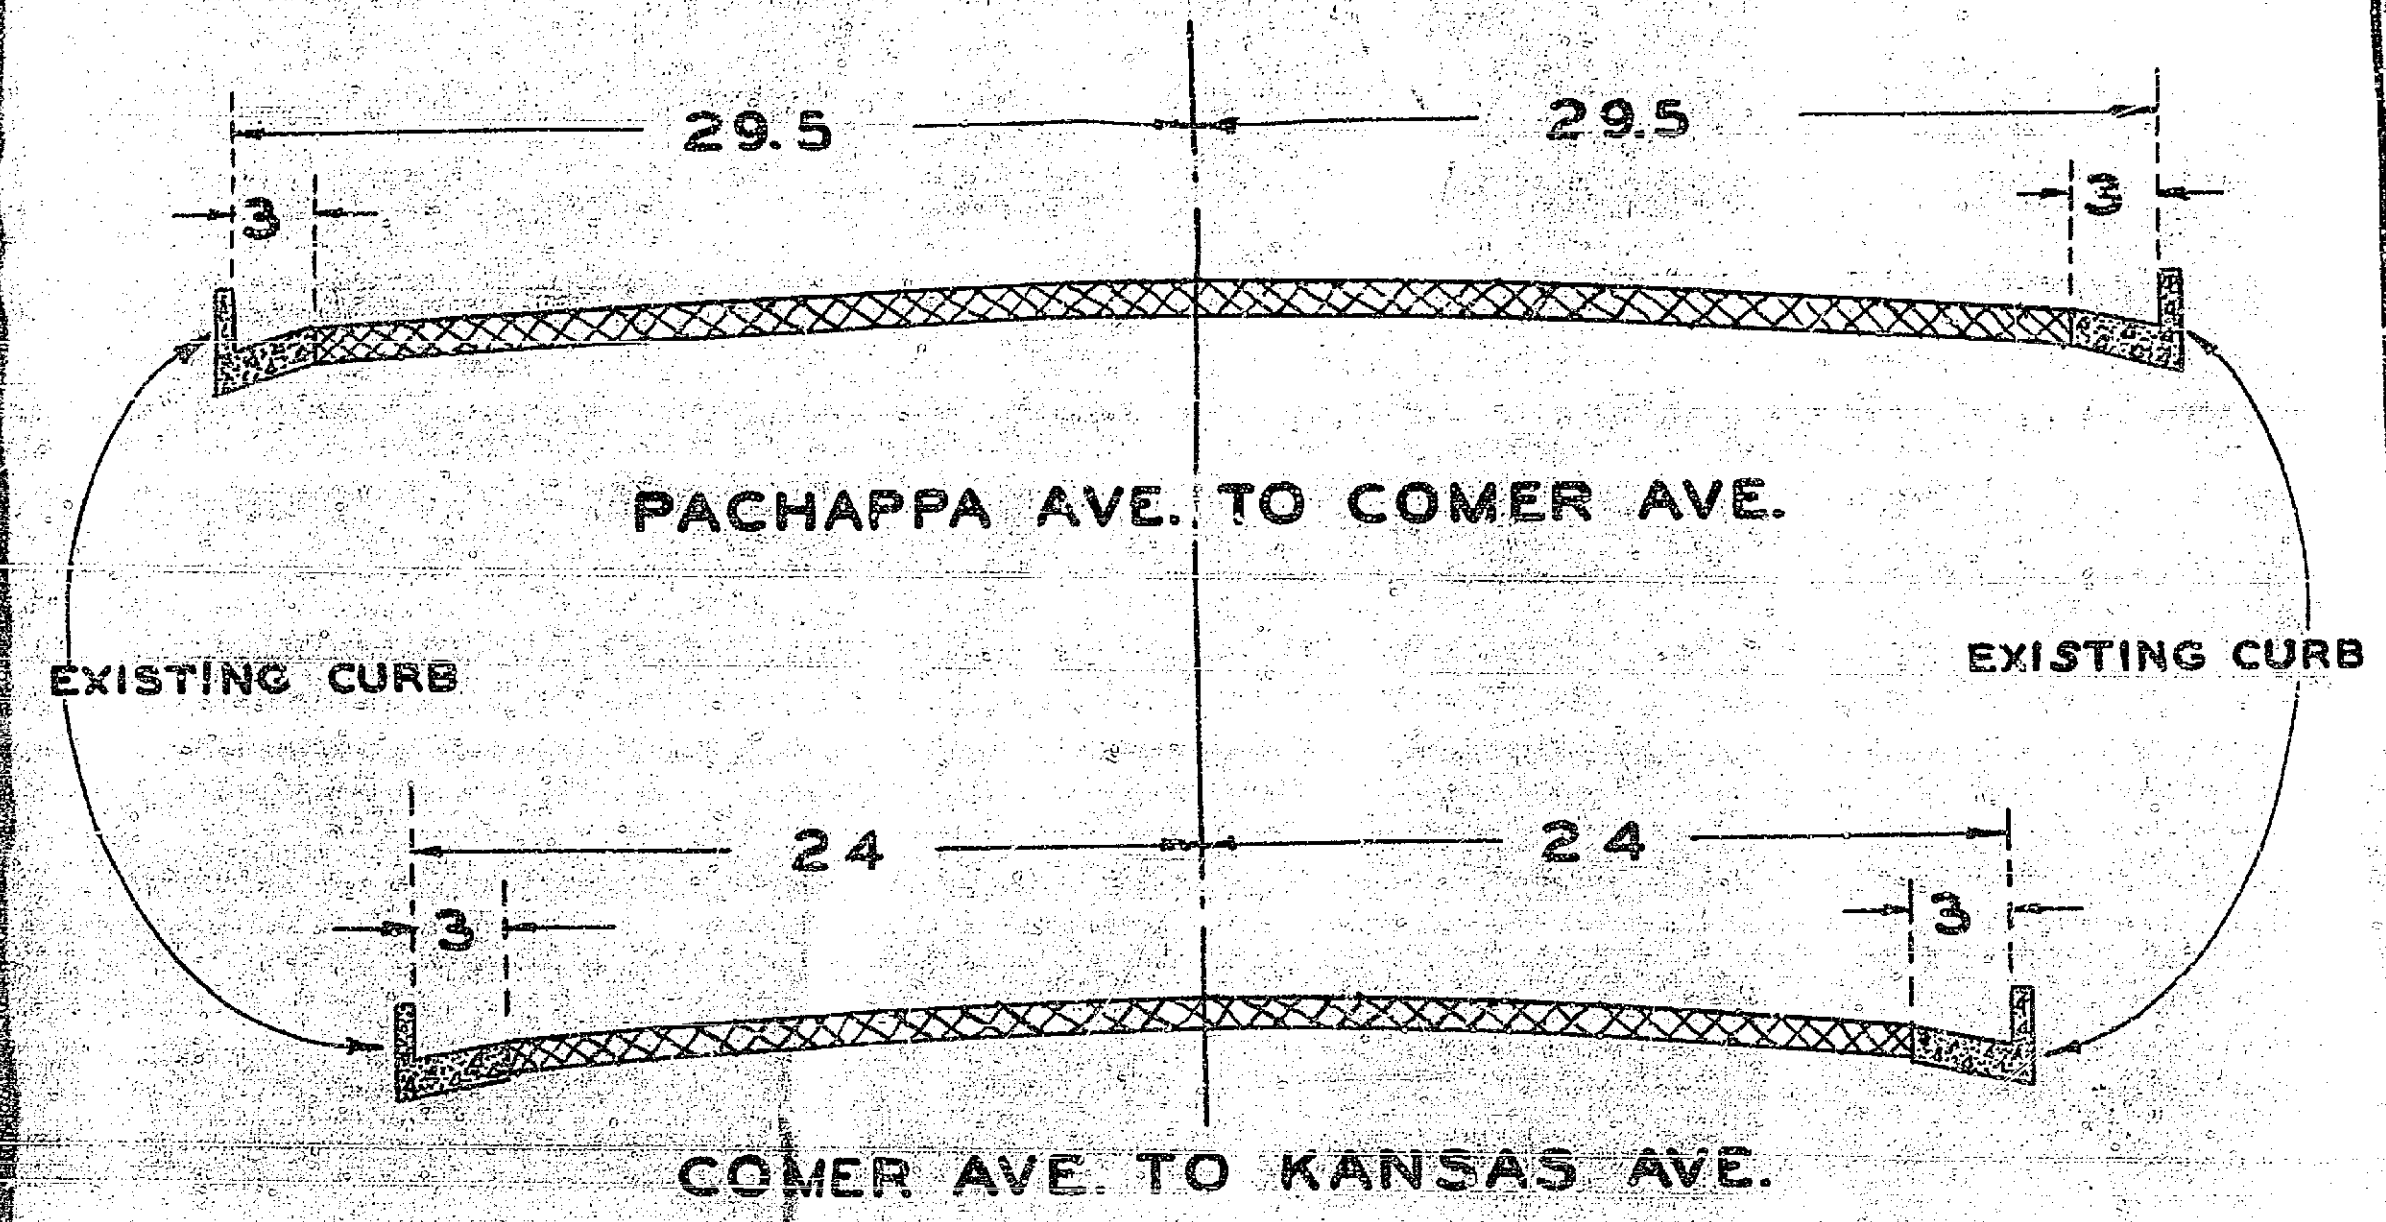

STATE HIGHWAY  
STANDARD SPECIFICATION 1935, SEC. 70

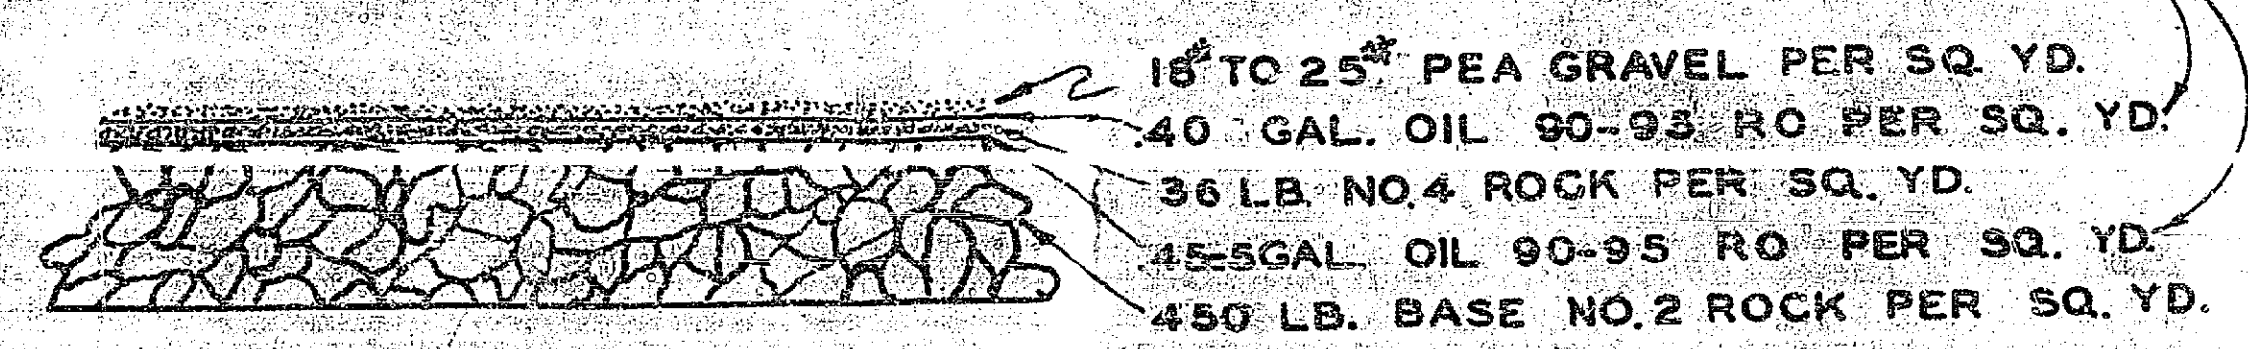

SECTION OF MACADAM PAVEMENT

- 18" TO 25" PEA GRAVEL PER SQ. YD.
- 40 GAL. OIL 90-95 RO PER SQ. YD.
- 36 LB. NO. 4 ROCK PER SQ. YD.
- 45 GAL. OIL 90-95 RO PER SQ. YD.
- 450 LB. BASE NO. 2 ROCK PER SQ. YD.